

Form 9-881a
(Feb. 1951)


(SUBMIT IN TRIPLICATE)

Land Office **16-000978(a)**

UNITED STATES
DEPARTMENT OF THE INTERIOR
GEOLOGICAL SURVEY

Lease No. _____

Unit _____

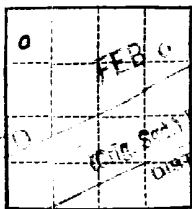

SUNDRY NOTICES AND REPORTS ON WELLS

NOTICE OF INTENTION TO DRILL	☒	SUBSEQUENT REPORT OF WATER SHUT-OFF	
NOTICE OF INTENTION TO CHANGE PLANS		SUBSEQUENT REPORT OF SHOOTING OR ACIDIZING	
NOTICE OF INTENTION TO TEST WATER SHUT-OFF		SUBSEQUENT REPORT OF ALTERING CASING	
NOTICE OF INTENTION TO RE-DRILL OR REPAIR WELL		SUBSEQUENT REPORT OF RE-DRILLING OR REPAIR	
NOTICE OF INTENTION TO SHOOT OR ACIDIZE		SUBSEQUENT REPORT OF ABANDONMENT	
NOTICE OF INTENTION TO PULL OR ALTER CASING		SUPPLEMENTARY WELL HISTORY	
NOTICE OF INTENTION TO ABANDON WELL			

Notice To Change Well Name

(INDICATE ABOVE BY CHECK MARK NATURE OF REPORT, NOTICE, OR OTHER DATA)

Lee R. Manning "A"

Fort Worth, Texas, January 31, 1956.

Well No. **3** is located **661** ft. from **N** line and **569** ft. from **E** line of sec **22**

NE 1/4 of NE 1/4, Sec. 22

13-6

30-E

N.M.P.M.

(1/4 Sec. and Sec. No.)

(Twp.)

(Range)

(Meridian)

Lee

Rocky

New Mexico

(Field)

(County or Subdivision)

(State or Territory)

The elevation of the derrick floor above sea level **3473** ft.

DETAILS OF WORK

(State names of and expected depths to objective sands; show sizes, weights, and lengths of proposed casings; indicate mudding jobs, cementing points, and all other important proposed work)

FORMATION EXPECTED	SIZE CASING	CASING FROM (APPROX.)
Top of Anhydrite	10-3/4" 32.75#	Now 600'
Top of Salt	8-3/8" 30#	Now 1600'
Top of Tubas		250'
Top of Queen	5-1/2" 15.5#	Now 3000'
Top of Grapburg		350'
Total Depth	3000'	

Note: "This acreage was formerly operated by Manning et al; however, The Texas Company is now the lessee of record and to facilitate company well records, the designation of this well is hereby changed through submission of this Form 9-881a from **McClay Well #3** to **Lee R. Manning Federal "A" Well #3**. (This well was approved by you 12-29-55 as **A McClay**)"

I understand that this plan of work must receive approval in writing by the Geological Survey before operations may be commenced.


Company **The Texas Company**

THE TEXAS COMPANY

Address **P.O. Box 1720
Fort Worth, Texas**

By **J.J. Volton**

Title **Division Civil Engineer**

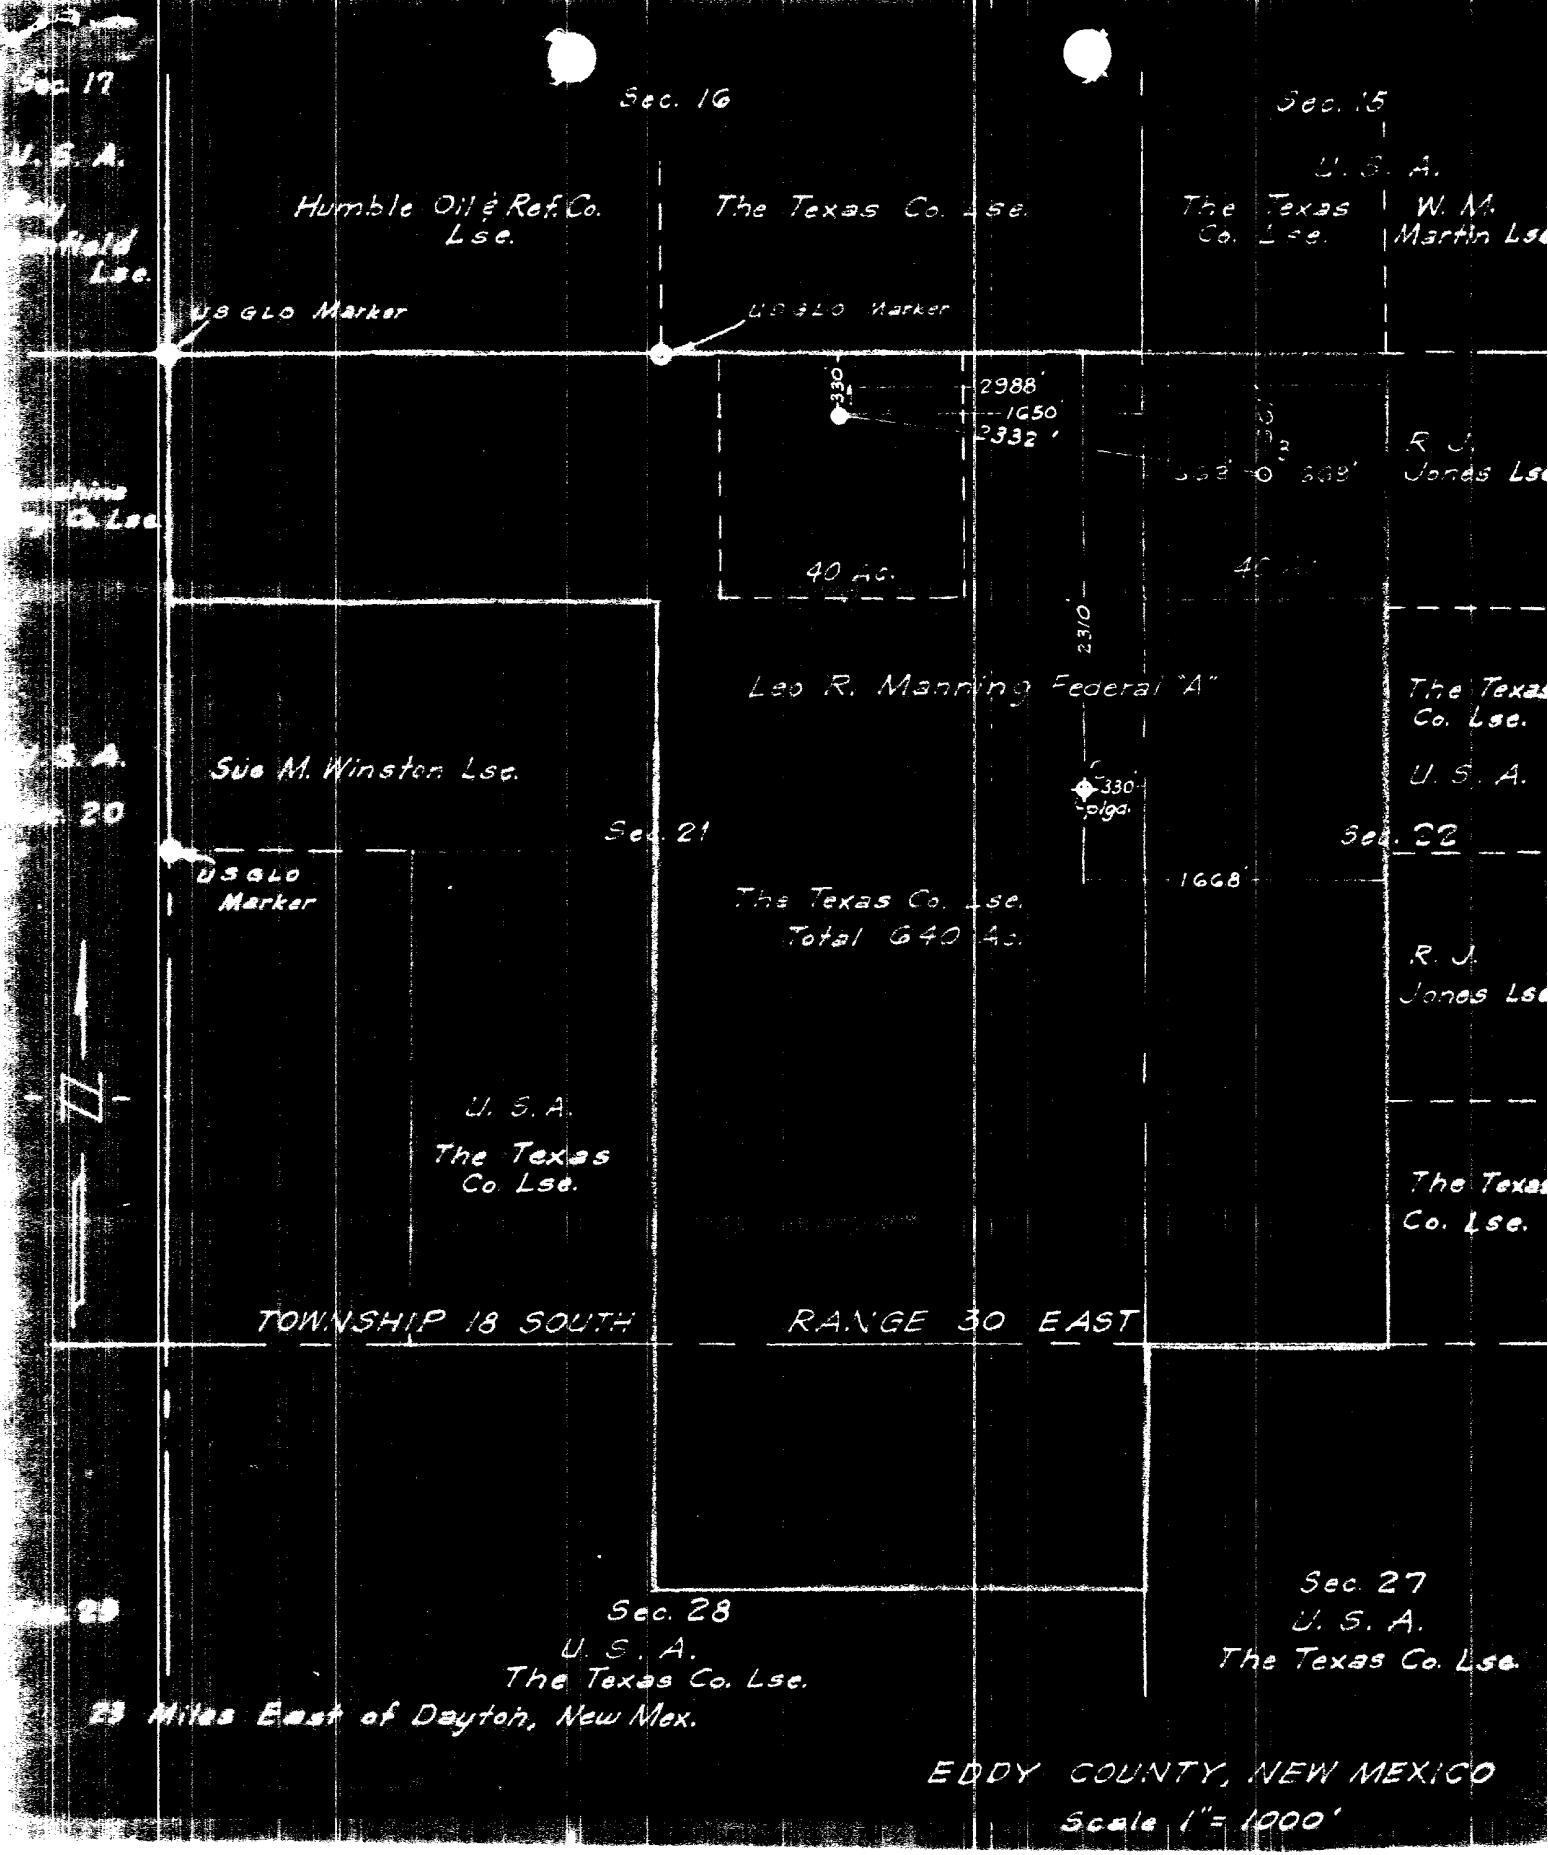

G. J. Vetter