

UNITED STATES  
DEPARTMENT OF THE INTERIOR  
BUREAU OF LAND MANAGEMENT

**SUNDRY NOTICES AND REPORTS ON WELLS**  
*Do not use this form for proposals to drill or to re-enter an abandoned well. Use Form 3160-3 (APD) for such proposals.*

FORM APPROVED  
OMB No. 1004-0135  
Expires November 30, 2000

**SUBMIT IN TRIPLICATE - Other instructions on reverse side**

1. Type of Well

☒ Oil Well ☐ Gas Well ☐ Other

2. Name of Operator

Yates Petroleum Corporation

3a. Address

105 S. 4th St. - Artesia, NM 88210

3b. Phone No. (include area code)

505-748-1471

4. Location of Well (Footage, Sec., T., R., M., or Survey Description)

2310' FSL & 990' FEL of Section 10-T18S-R29E (Unit 1, NESE)

5. Lease Serial No.

LC-062072

6. If Indian, Allottee or Tribe Name

7. If Unit or CA/Agreement, Name and/or No.

8. Well Name and No.

WLHU G4S Unit Tract 17-10

9. API Well No.

30-015-10853

10. Field and Pool, or Exploratory Area

Loco Hills-Q-GB-SA

11. County or Parish, State

Eddy Co., NM

**12. CHECK APPROPRIATE BOX(ES) TO INDICATE NATURE OF NOTICE, REPORT, OR OTHER DATA**

TYPE OF SUBMISSION	TYPE OF ACTION			
<input checked="" type="checkbox"/> Notice of Intent	<input type="checkbox"/> Acidize	<input type="checkbox"/> Deepen	<input type="checkbox"/> Production (Start/Resume)	<input type="checkbox"/> Water Shut-Off
<input checked="" type="checkbox"/> Subsequent Report	<input type="checkbox"/> Alter Casing	<input type="checkbox"/> Fracture Treat	<input type="checkbox"/> Reclamation	<input type="checkbox"/> Well Integrity
<input type="checkbox"/> Final Abandonment Notice	<input type="checkbox"/> Casing Repair	<input type="checkbox"/> New Construction	<input type="checkbox"/> Recomplete	<input type="checkbox"/> Other
	<input type="checkbox"/> Change Plans	<input checked="" type="checkbox"/> Plug and Abandon	<input type="checkbox"/> Temporarily Abandon	
	<input type="checkbox"/> Convert to Injection	<input type="checkbox"/> Plug Back	<input type="checkbox"/> Water Disposal	

13. Describe Proposed or Completed Operation (clearly state all pertinent details, including estimated starting date of any proposed work and approximate duration thereof. If the proposal is to deepen directionally or recompleat horizontally, give subsurface locations and measured and true vertical depths of all pertinent markers and zones. Attach the Bond under which the work will be performed or provide the Bond No. on file with BLM/BIA. Required subsequent reports shall be filed within 30 days following completion of the involved operations. If the operation results in a multiple completion or recompleat in a new interval, a Form 3160-4 shall be filed once testing has been completed. Final Abandonment Notices shall be filed only after all requirements, including reclamation, have been completed, and the operator has determined that the site is ready for final inspection.)

Propose to plug and abandon as follows:

1. TIH with wireline set CIBP and set CIBP at 2300'. TOOH. TIH with tubing and tag CIBP. Load hole with plugging mud. Spot a 40 sack Class C cement plug from 2564-1985'. TOOH.
2. Perforate 4-1/2" casing with 4 holes at 1028' and 4 holes at 447'.
3. TIH with wireline set cement retainer and set retainer at 347'. TOOH. TIH with tubing and sting into retainer. Establish circulation. Squeeze with 60 sacks of Class C cement with 2% CaCl2 from near the surface to 447'. Leave 35' of cement on top of retainer. TOOH with tubing. If circulation was not established, perforate 4-1/2" casing with 4 holes at 300'. Tie onto 4-1/2" casing and establish circulation and attempt to circulate cement to surface with an additional 60 sacks of Class C cement with 2% CaCl2. TOOH with tubing.
4. Spot a 15 sack Class C cement plug at surface.
5. Install regulation abandonment marker.

NOTIFY BLM-CARLSBAD (505-234-5909) AND OCD-ARTESIA (505-748-1283) 24 HOURS PRIOR TO COMMENCING PLUGGING OPERATIONS

14. I hereby certify that the foregoing is true and correct

Name (Printed/Typed)

Rusty Klein

Title Operations Technician

Signature

*Rusty Klein*

Date July 23, 2001

**THIS SPACE FOR FEDERAL OR STATE OFFICE USE**

Approved by

Conditions of approval, if any, are attached. Approval of this notice does not warrant or certify that the applicant holds legal or equitable title to those rights in the subject lease which would entitle the applicant to conduct operations thereon.

Title

Date

Office

Title 18 U.S.C. Section 1001 and Title 43 U.S.C. Section 1212, make it a crime for any person knowingly and willfully to make to any department or agency of the United States any false, fictitious or fraudulent statements or representations as to any matter within its jurisdiction.

WELLNAME: Tract 17 Well No 10 FIELD: WLH4  
 LOCATION Unit Loller I, 990' FEL 12310' FSL, Sec 10, T18S, R29E, Eddy Co. NM  
 H: 3490' ZERO: \_\_\_\_\_ AGL: \_\_\_\_\_ KB: 3502  
 SPUD DATE: 7-23-66 COMPLETION DATE: 7-28-66  
 COMMENTS: \_\_\_\_\_

CASING PROGRAM	
SIZE/WT/GR/CONN	DEPTH/SEI
8 5/8" 20# J-55	397'
4 1/2" 9.5# J-55	2679'

10 3/4"

7 7/8"

8 5/8" @ 397' W\50 SX



Tops

Top of Salt 390'  
 Base of Salt 878'  
 Yates 1057'  
 Queen 2107'  
 Lucio Hills 2606'

Perf 2614'-2632' (19) 40,000 # 20/40


4 1/2" @ 2679' W\100 SX

- SKETCH NOT TO SCALE -

DATE: 3-27-01

WELLNAME: Tract 17 Well No 10 FIELD: WL1H4  
 LOCATION: Unit Loller I, 990' FEL & 2310' FSL, Sec 10, T18S, R29E, Edley Co. NM  
 GL: 3490' ZERO: \_\_\_\_\_ AGL: \_\_\_\_\_ KB: 3502  
 SPUD DATE: 7-23-66 COMPLETION DATE: 7-28-66  
 COMMENTS: \_\_\_\_\_

CASING PROGRAM			DEPTH SET
SIZE	WT/GR/CONN		
8 5/8"	20# J-55	397'	
4 1/2"	9.5# J-55		2679'

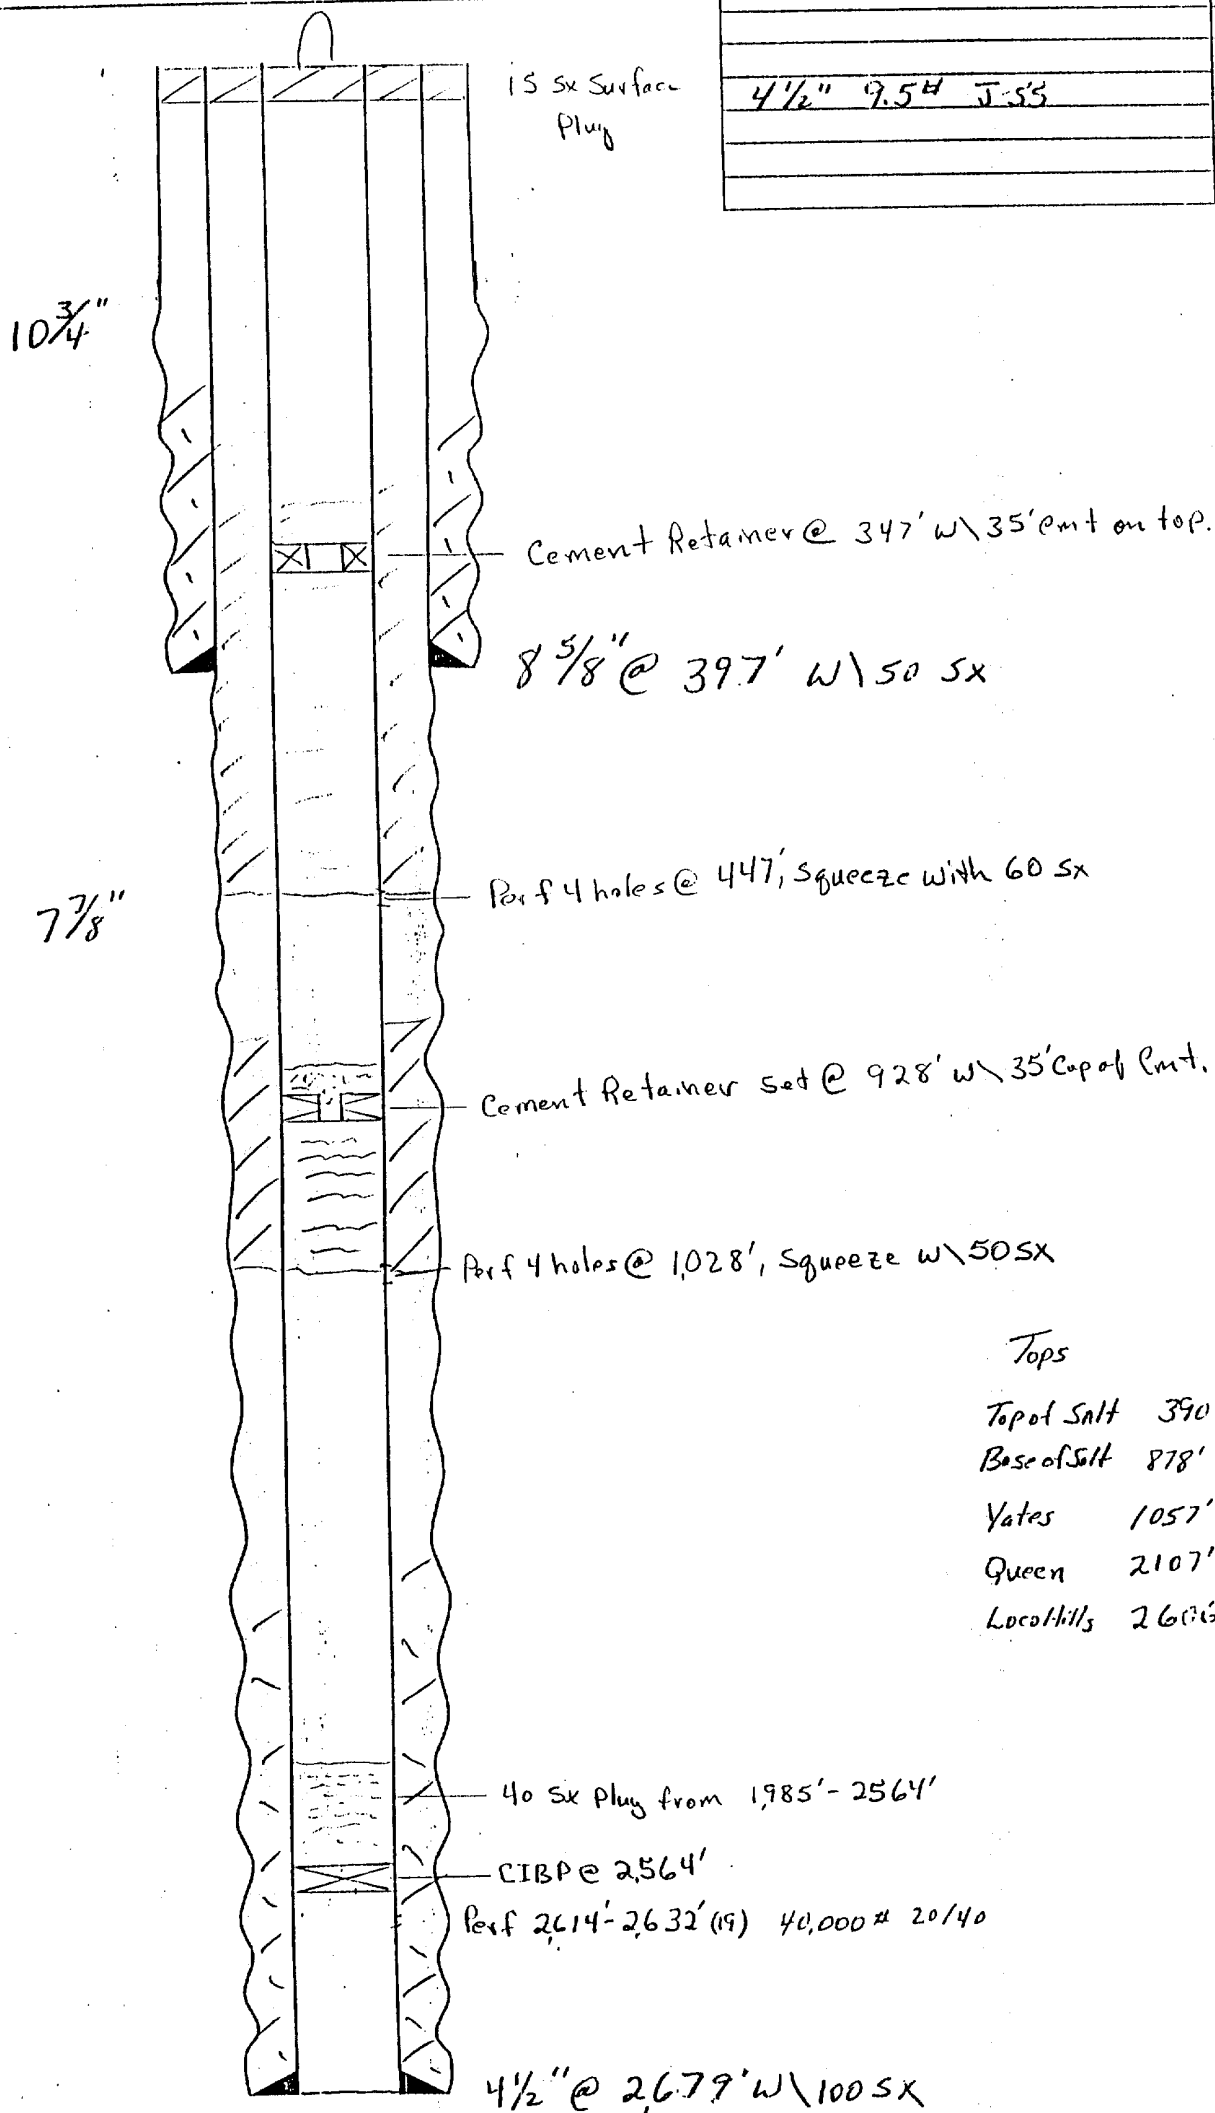

Tops  
 Top of Salt 390'  
 Base of Salt 878'  
 Yates 1057'  
 Queen 2107'  
 Locofills 2606'

- SKETCH NOT TO SCALE -

DATE: 3-27-01