


Sec. 29, T-183, R-29E, E. & County
 Existing Road - To Highway "360" - 1 1/2 Miles

- 1 - Existing Roads - See Sketch
- 2 - Planned Access Road - See Sketch
- 3 - Location of Well - See Sketch
- 4 - No Lateral Roads at this time
- 5 - No Battery at this time -- If Well Productive Tank Battery to be Erected on Drilg. Pad
- 6 - Water Supply -- To be Hauled
- 7 - Waste Containers for Accumulation of Waste
 Will be buried and covered up.
- 8 - No Camp Location
- 9 - No Airstrips
- 10 - Location Lay Out, etc. -- See Sketch
- 11 - Pits dried out, location clean up, and to
 be re-stored to natural state as near as
 possible
- 12 - Salt Water Base Gel to be used, with
 10-3/4" Series 900 Shaffer Blow Out
 Preventor for drilling operations.
 3,000 lb. working press. - 6,000 lb. test.
- 13 - Drilling Mat Size - 240' x 175' with 6" Caliche, Compacted Bladed & Watered.
 Mud Reserve Pit - 100' x 150' - Plastic Lined

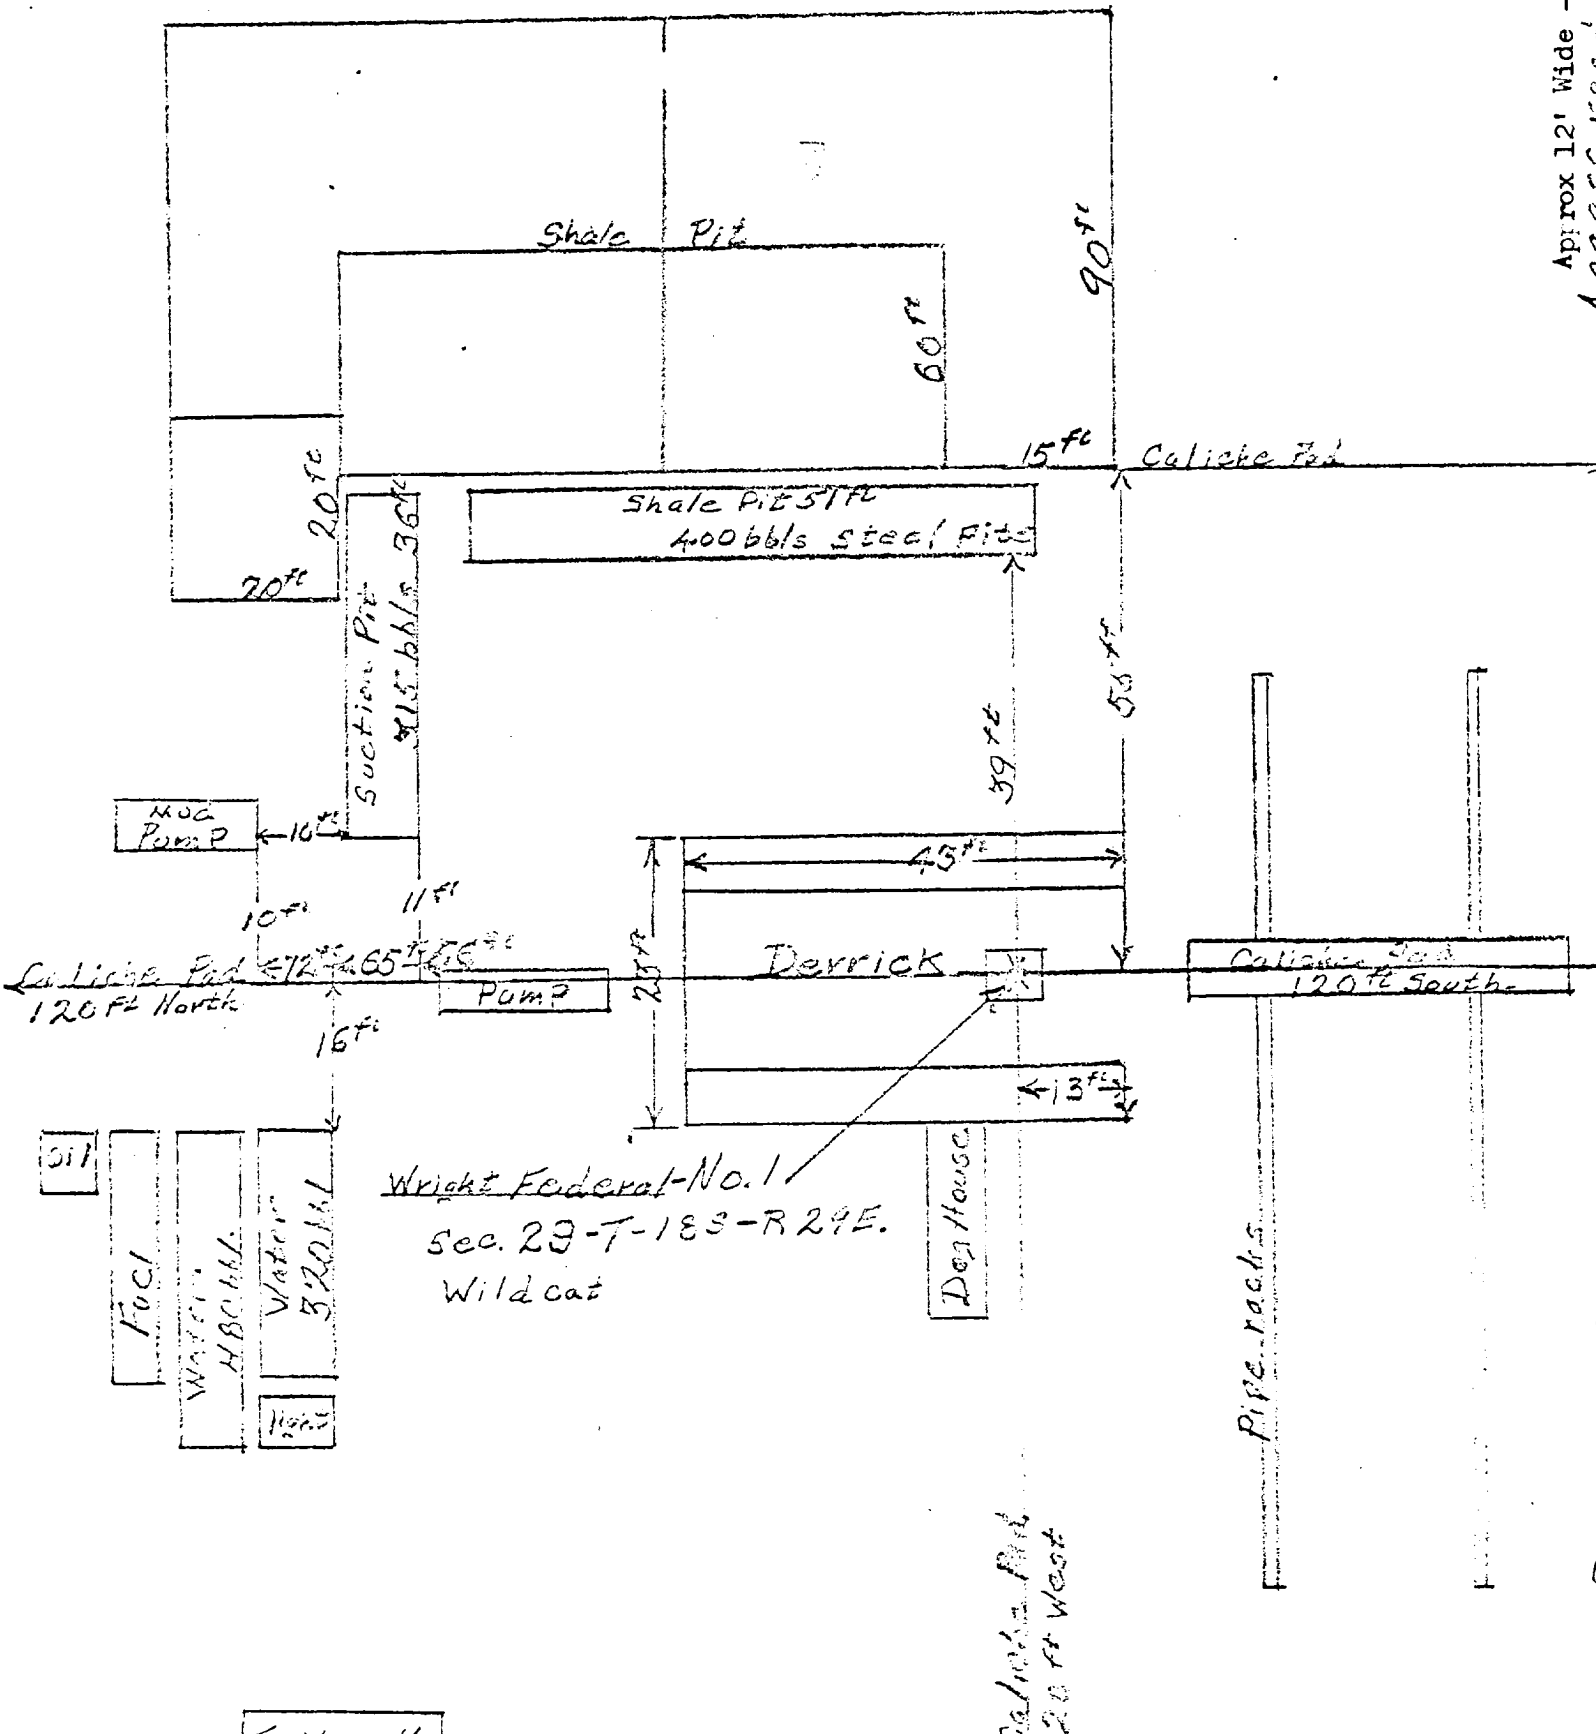

Approx 12' Wide - Compacted with 6" of Caliche
 Access Road