


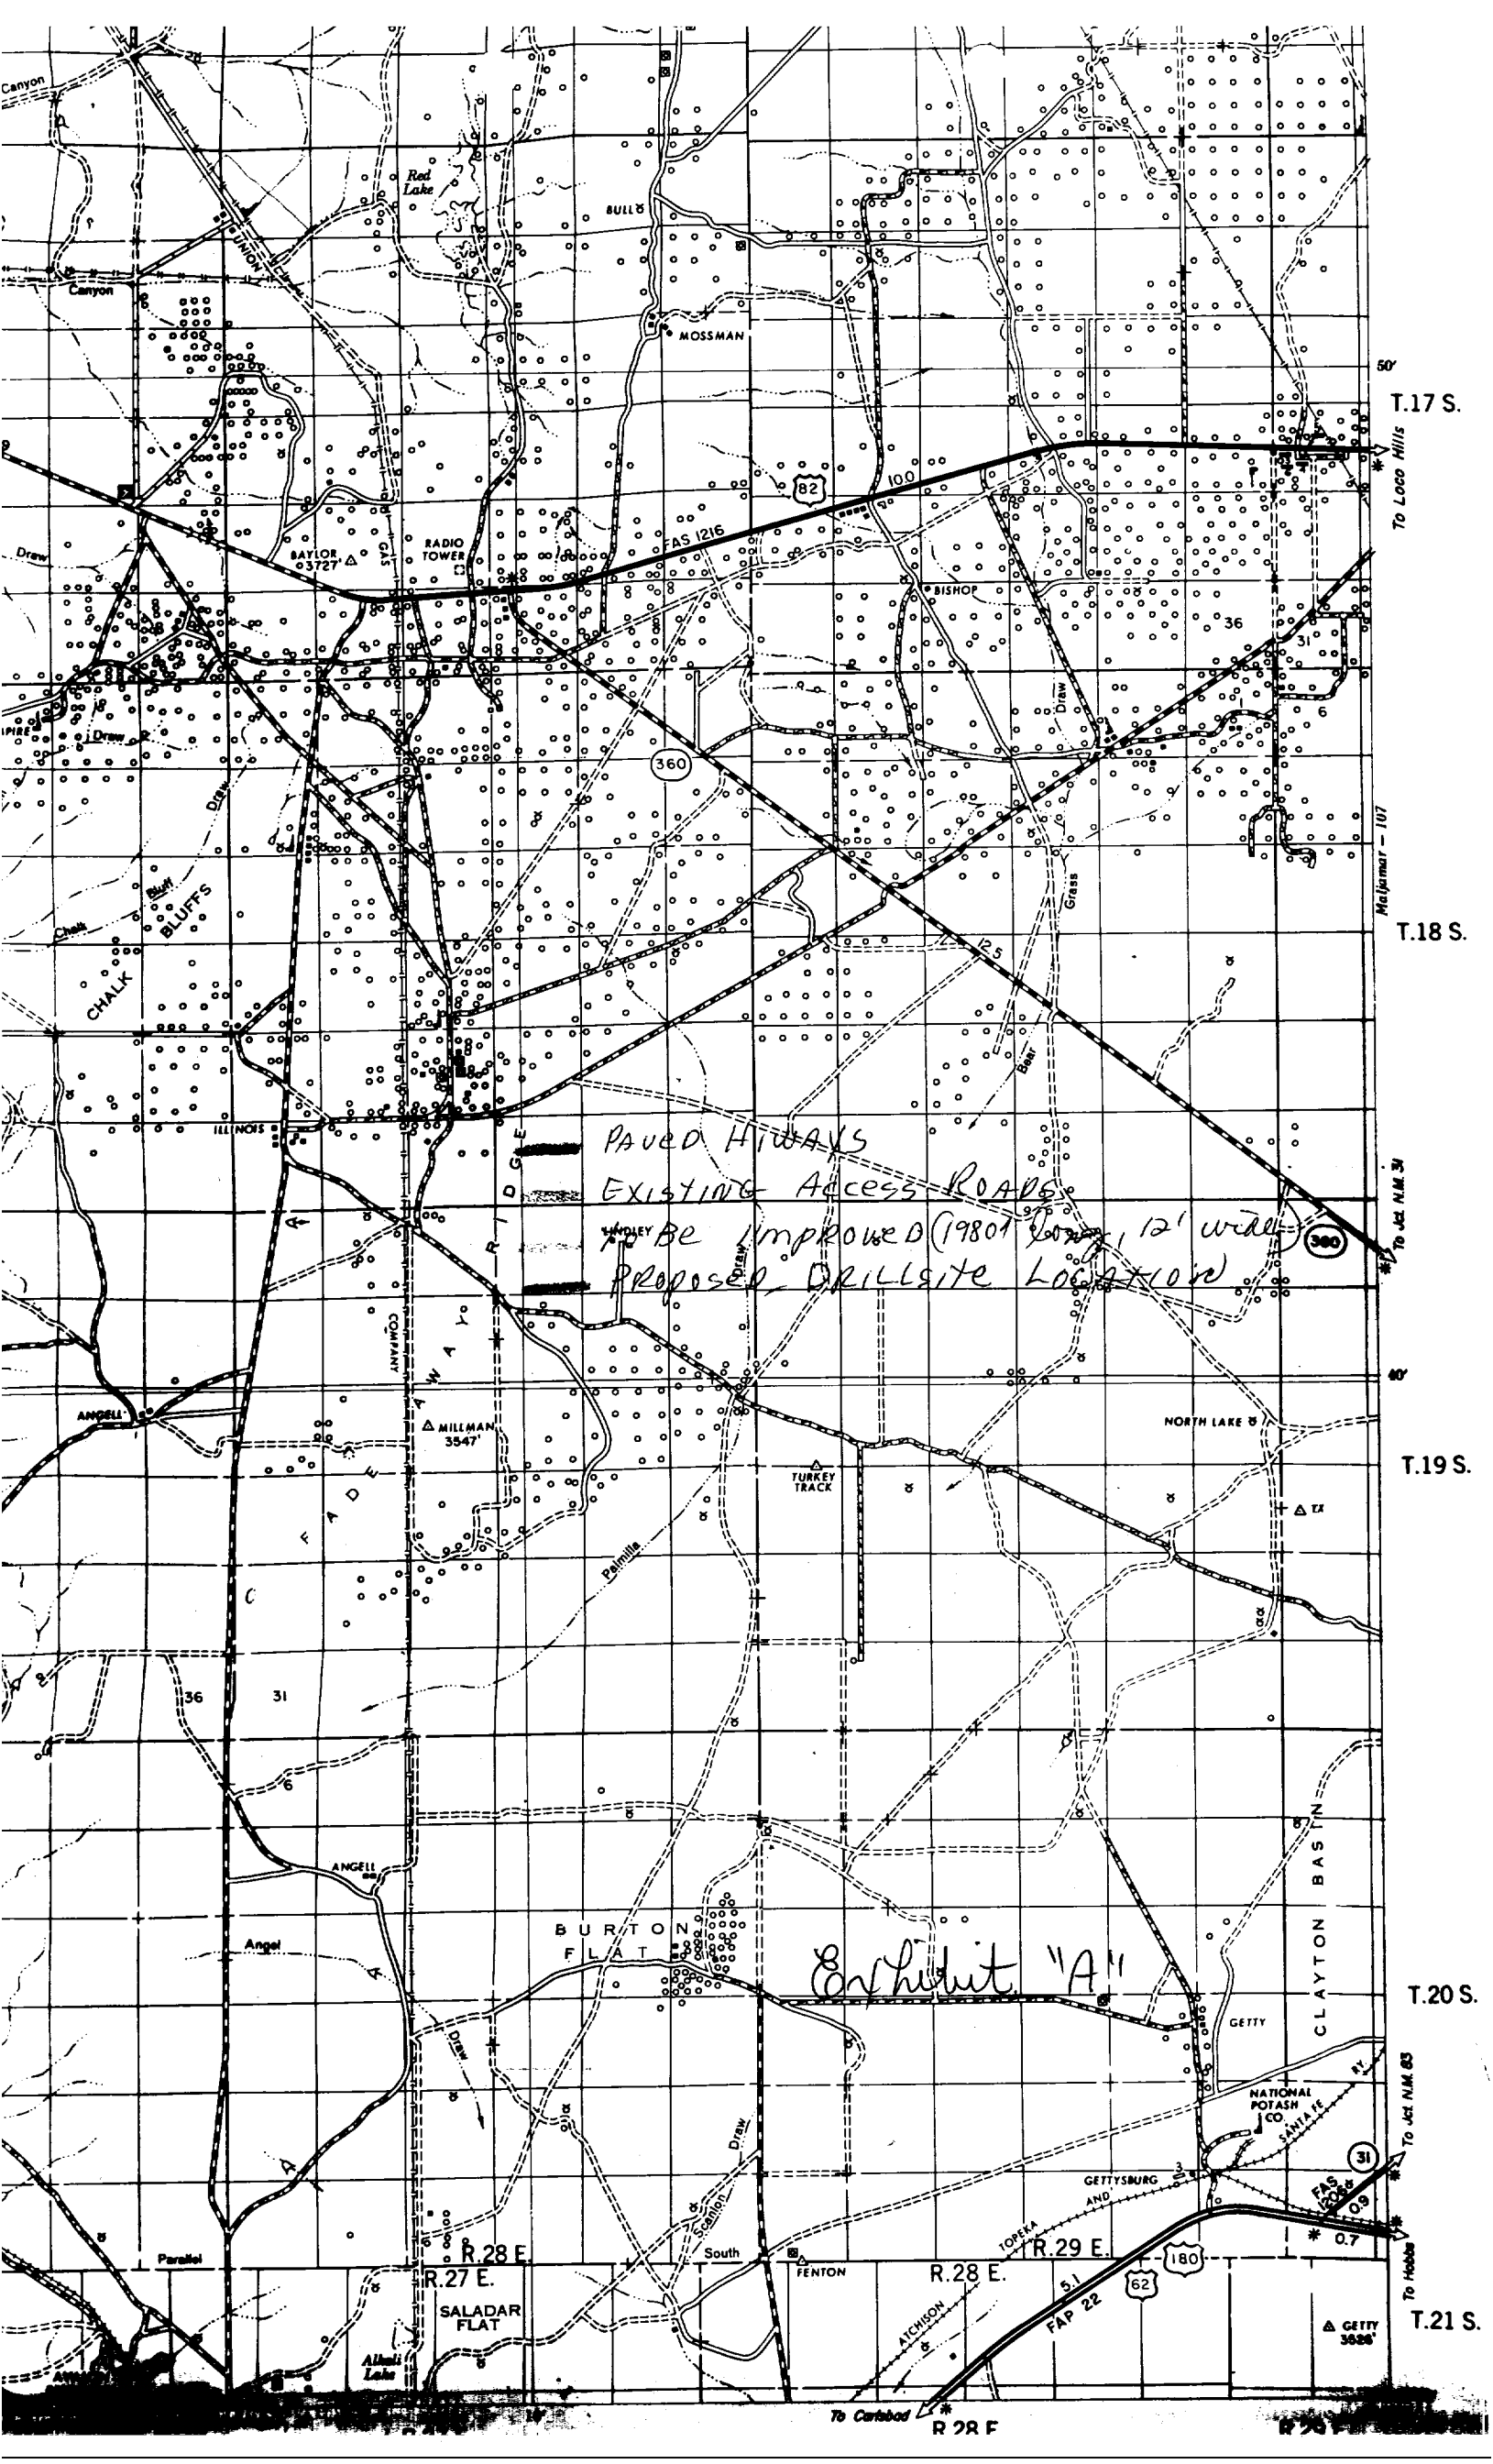

PAVED HIGHWAYS
EXISTING ACCESS ROADS
TO BE IMPROVED (1980) 12' WIDE
PROPOSED DRILLSITE LOCATIONS

Exhibit "A"