

Submit 3 Copies
to Appropriate
District Office

State of New Mexico
Energy, Minerals and Natural Resources Department

Form C-103
Revised 1-1-89

dsf +
Op

DISTRICT I
P.O. Box 1980, Hobbs, NM 88240

DISTRICT II
P.O. Drawer DD, Artesia, NM 88210

DISTRICT III
1000 Rio Brazos Rd., Aztec, NM 87410

OIL CONSERVATION DIVISION

P.O. Box 2088
Santa Fe, New Mexico 87504-2088

AUG 14 1992

O. C. D.
OFFICE

WELL API NO.
30-015-220410000

5. Indicate Type of Lease
STATE ☐ FEB ☒

6. State Oil & Gas Lease No.

SUNDRY NOTICES AND REPORTS ON WELLS
(DO NOT USE THIS FORM FOR PROPOSALS TO DRILL OR TO DEEPEN OR PLUG BACK TO A
DIFFERENT RESERVOIR. USE "APPLICATION FOR PERMIT"
(FORM C-101) FOR SUCH PROPOSALS.)

1. Type of Well:
OIL WELL ☒ GAS WELL ☐ OTHER

2. Name of Operator
Marathon Oil Company

3. Address of Operator
P.O. Box 552 Midland, Tx. 79702

4. Well Location
Unit Letter B : 330 Feet From The NORTH Line and 1650 Feet From The EAST Line

Section 29 Township 18-S Range 26-E NMPM EDDY County

10. Elevation (Show whether DF, RKB, RT, GR, etc.)

GL: 3423' KB: 3433'

11. Check Appropriate Box to Indicate Nature of Notice, Report, or Other Data

NOTICE OF INTENTION TO:

SUBSEQUENT REPORT OF:

PERFORM REMEDIAL WORK ☐ PLUG AND ABANDON ☐ REMEDIAL WORK ☐ ALTERING CASING ☐
TEMPORARILY ABANDON ☒ CHANGE PLANS ☐ COMMENCE DRILLING OPNS. ☐ PLUG AND ABANDONMENT ☐
PULL OR ALTER CASING ☐ CASING TEST AND CEMENT JOB ☐
OTHER: ☐ OTHER: ☐

12. Describe Proposed or Completed Operations (Clearly state all pertinent details, and give pertinent dates, including estimated date of starting any proposed work) SEE RULE 1103.

1. MIRU PU. ND WELLHEAD. INSTALL & TEST BOPS. POOH W/ PRODUCTION EQUIPMENT

2. TH/CIBP. SET CIBP @ 1430'. TEST CASING load casing with inhibitor FROM SURFACE TO 1430' TO 500 PSI. HOLD PRESSURE & RECORD FOR 30 MINUTES. RELEASE PRESSURE.

3. ND BOPS & INSTALL WELLHEAD.

4. RD PU. MOL.

Notify BLM of all operations to BLM
TA Testing

I hereby certify that the information above is true and complete to the best of my knowledge and belief.

SIGNATURE Brent D Lockhart

TITLE ADVANCED ENG. TECH.

DATE 8/10/92

TYPE OR PRINT NAME BRENT D. LOCKHART

TELEPHONE NO. 682-1626

(This space for State Use)

APPROVED BY [Signature]

TITLE Field Rep

DATE 8/20/92

CONDITIONS OF APPROVAL, IF ANY:

PENASCO DRAW (YESO-SAN ADRES)
ANDREW ARQUIST ESTATE WELL NO. 3

330' FNL & 1650' FEL
SECTION 29, T-18-S, R-26-E
EDDY COUNTY, NEW MEXICO

STATUS: SHUT-IN

TD: 2763' PBD: 2715'
GL: 3423' KB: 3433'

SURFACE: 13-3/8", 48#, H-40 SET @ 310'. CMT'D
W/360 SX. CIRC TO SURFACE.

INTERMEDIATE: 9-5/8", 32.3#, H-40 SET @ 1208'.
CMT'D W/750 SX. CIRC TO
SURFACE.

PRODUCTION: 7", 23#, K-55 SET @ 2763'. CMT'D
W/745 SX. CIRC TO SURFACE.


TUBING: 82 JOINTS OF 2-3/8", 4.7#, J-55
LANDED @ 2625'.

RODS: 1025' 3/4" RODS
1425 5/8" RODS
2" X 1-1/2" X 12' RWBC PUMP

PRESENT COMPLETION:

SAN ADRES: 1472', 74', 89', 91', 96', 98', 1527',
28', 35', 40', 42', 57', 59', 61', 63',
86', 90', 92', 94', 98', 1600', 02',
09', 11', 20', & 22' W/1 SPF,
26 HOLES.

YESO: 2417', 19', 21', 22', 25', 27', 31', 42', 43',
54', 56', 58', 67', 69', 2546', 47', 71',
72', 73', 81', 82', 83', 87', 88', 95', 96',
2614', 15', 21', 25', 32', 33', 49', 54', &
67' W/1 SPF, 35 HOLES.

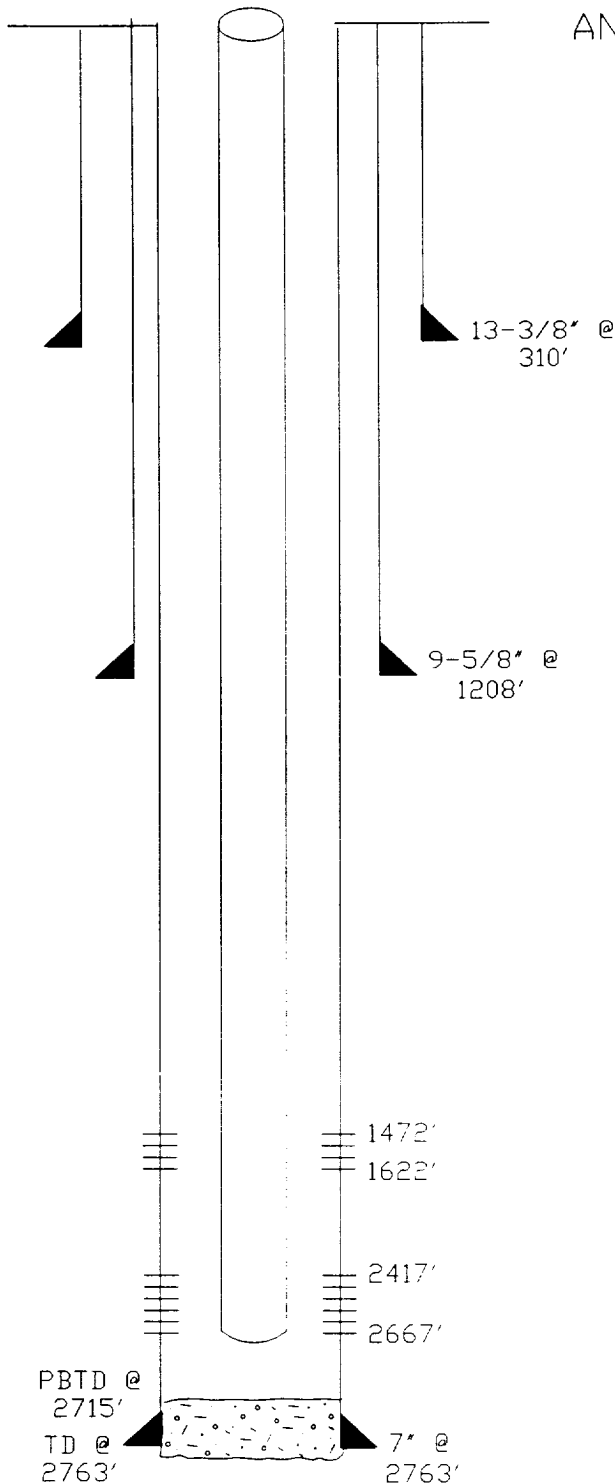

HISTORY: DRILLED IN MARCH, 1977. COMPLETED IN SAN ADRES F/1472'-1622'. A/3500 GALS.
F/54000 GELLED KCL WATER, 12000# 100 MESH SD, & 61500# 20/40 SD. ADDED
PERFORATIONS IN YESO F/2417'-2667' IN MAY, 1977. A/4000 GALS. F/80000 GALS
GELLED KCL WATER & 200000# 20/40 SD. SHUT-IN JANUARY, 1985 AFTER PRODUCING
2 MBQ, 1 MMCF, & 10 MBW FROM THE YESO-SAN ADRES.

PREPARED BY B. D. LOCKHART