


Operator Southwest Realties, Inc.  
 Well Alcott Federal #2  
 Unit 0 Section 30 Township 18 Range 29  
 API # 30-015-22142

# TOPS

Lyons	895'
Queen	1852'
Sain Andros	2642'
Bone Spring	3420'
Wolfcamp	8603'
Penn	9027'
Stimmon	9810'
Atoka	10310'
Meadow Limestone	10660'
Meadow Clastics	10790'
Chester	11220'

- \* Contact OCD 24 hrs. prior to any work done.
- \* Salt gel mud consisting of 10# brine with 25# of gel per barrel must be placed between each plug.
- \* Install dry hole marker as per Rule 202.B.2
- \* Plugs are to be set from point indicated up.
- \* Plugs must not be less than 100' or 25 Sacks of cement, whichever is greater, unless specifically indicated.
- \* Shoe and stub plugs will be 50' above and below shoe or stub and tagged.
- \* Surface plug will be from 0' - 60'
- \* Where plugs are required, cement must be placed inside and outside of all casing string(s) in the correct footage or sacks required, if no cement exists.
- \* Plugs to be tagged will be indicated.

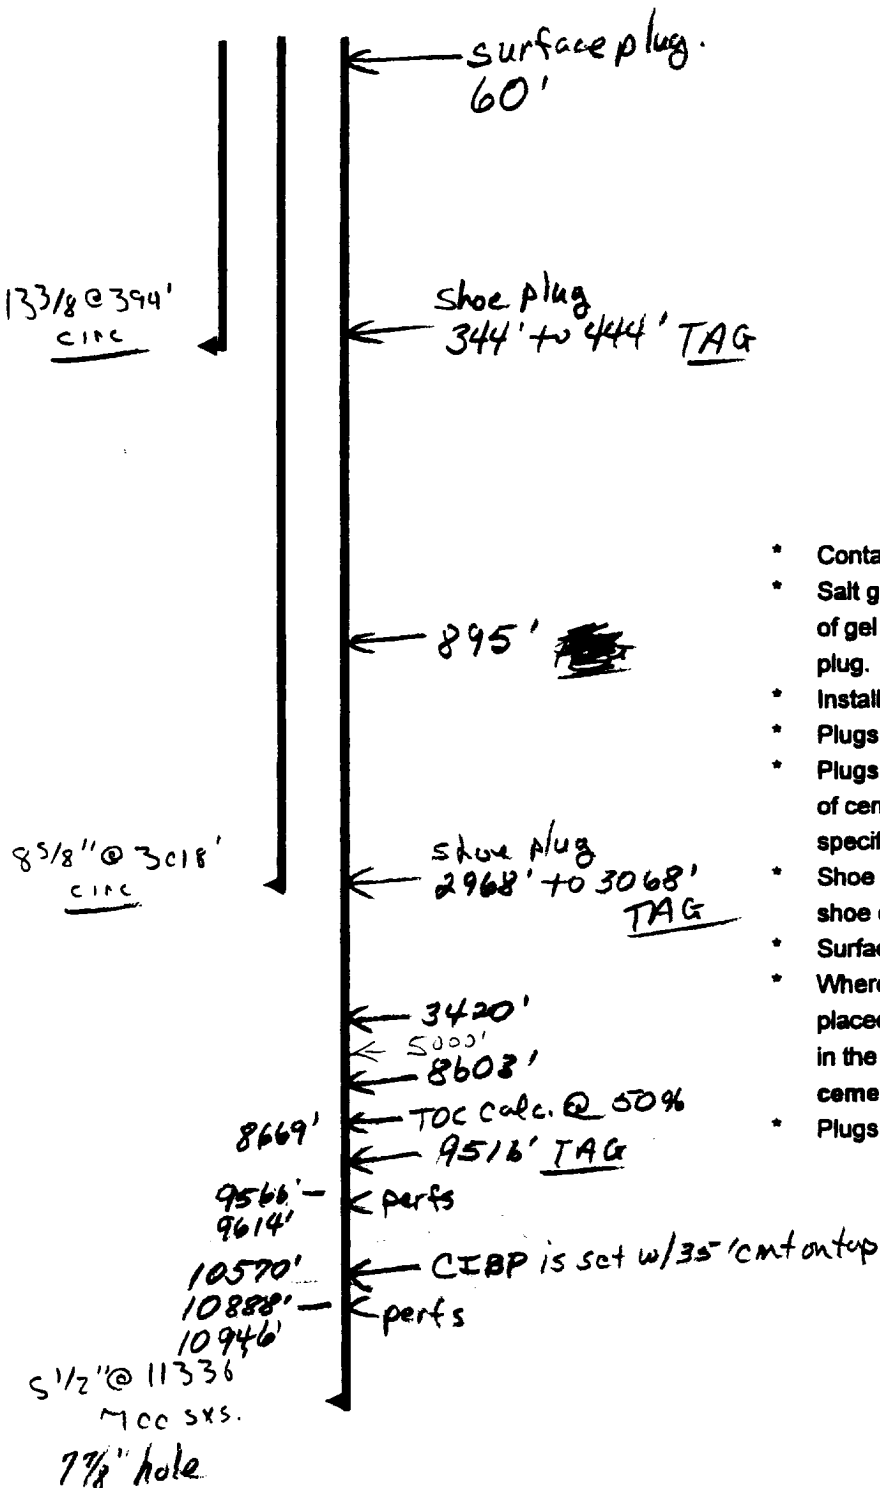

MLB