


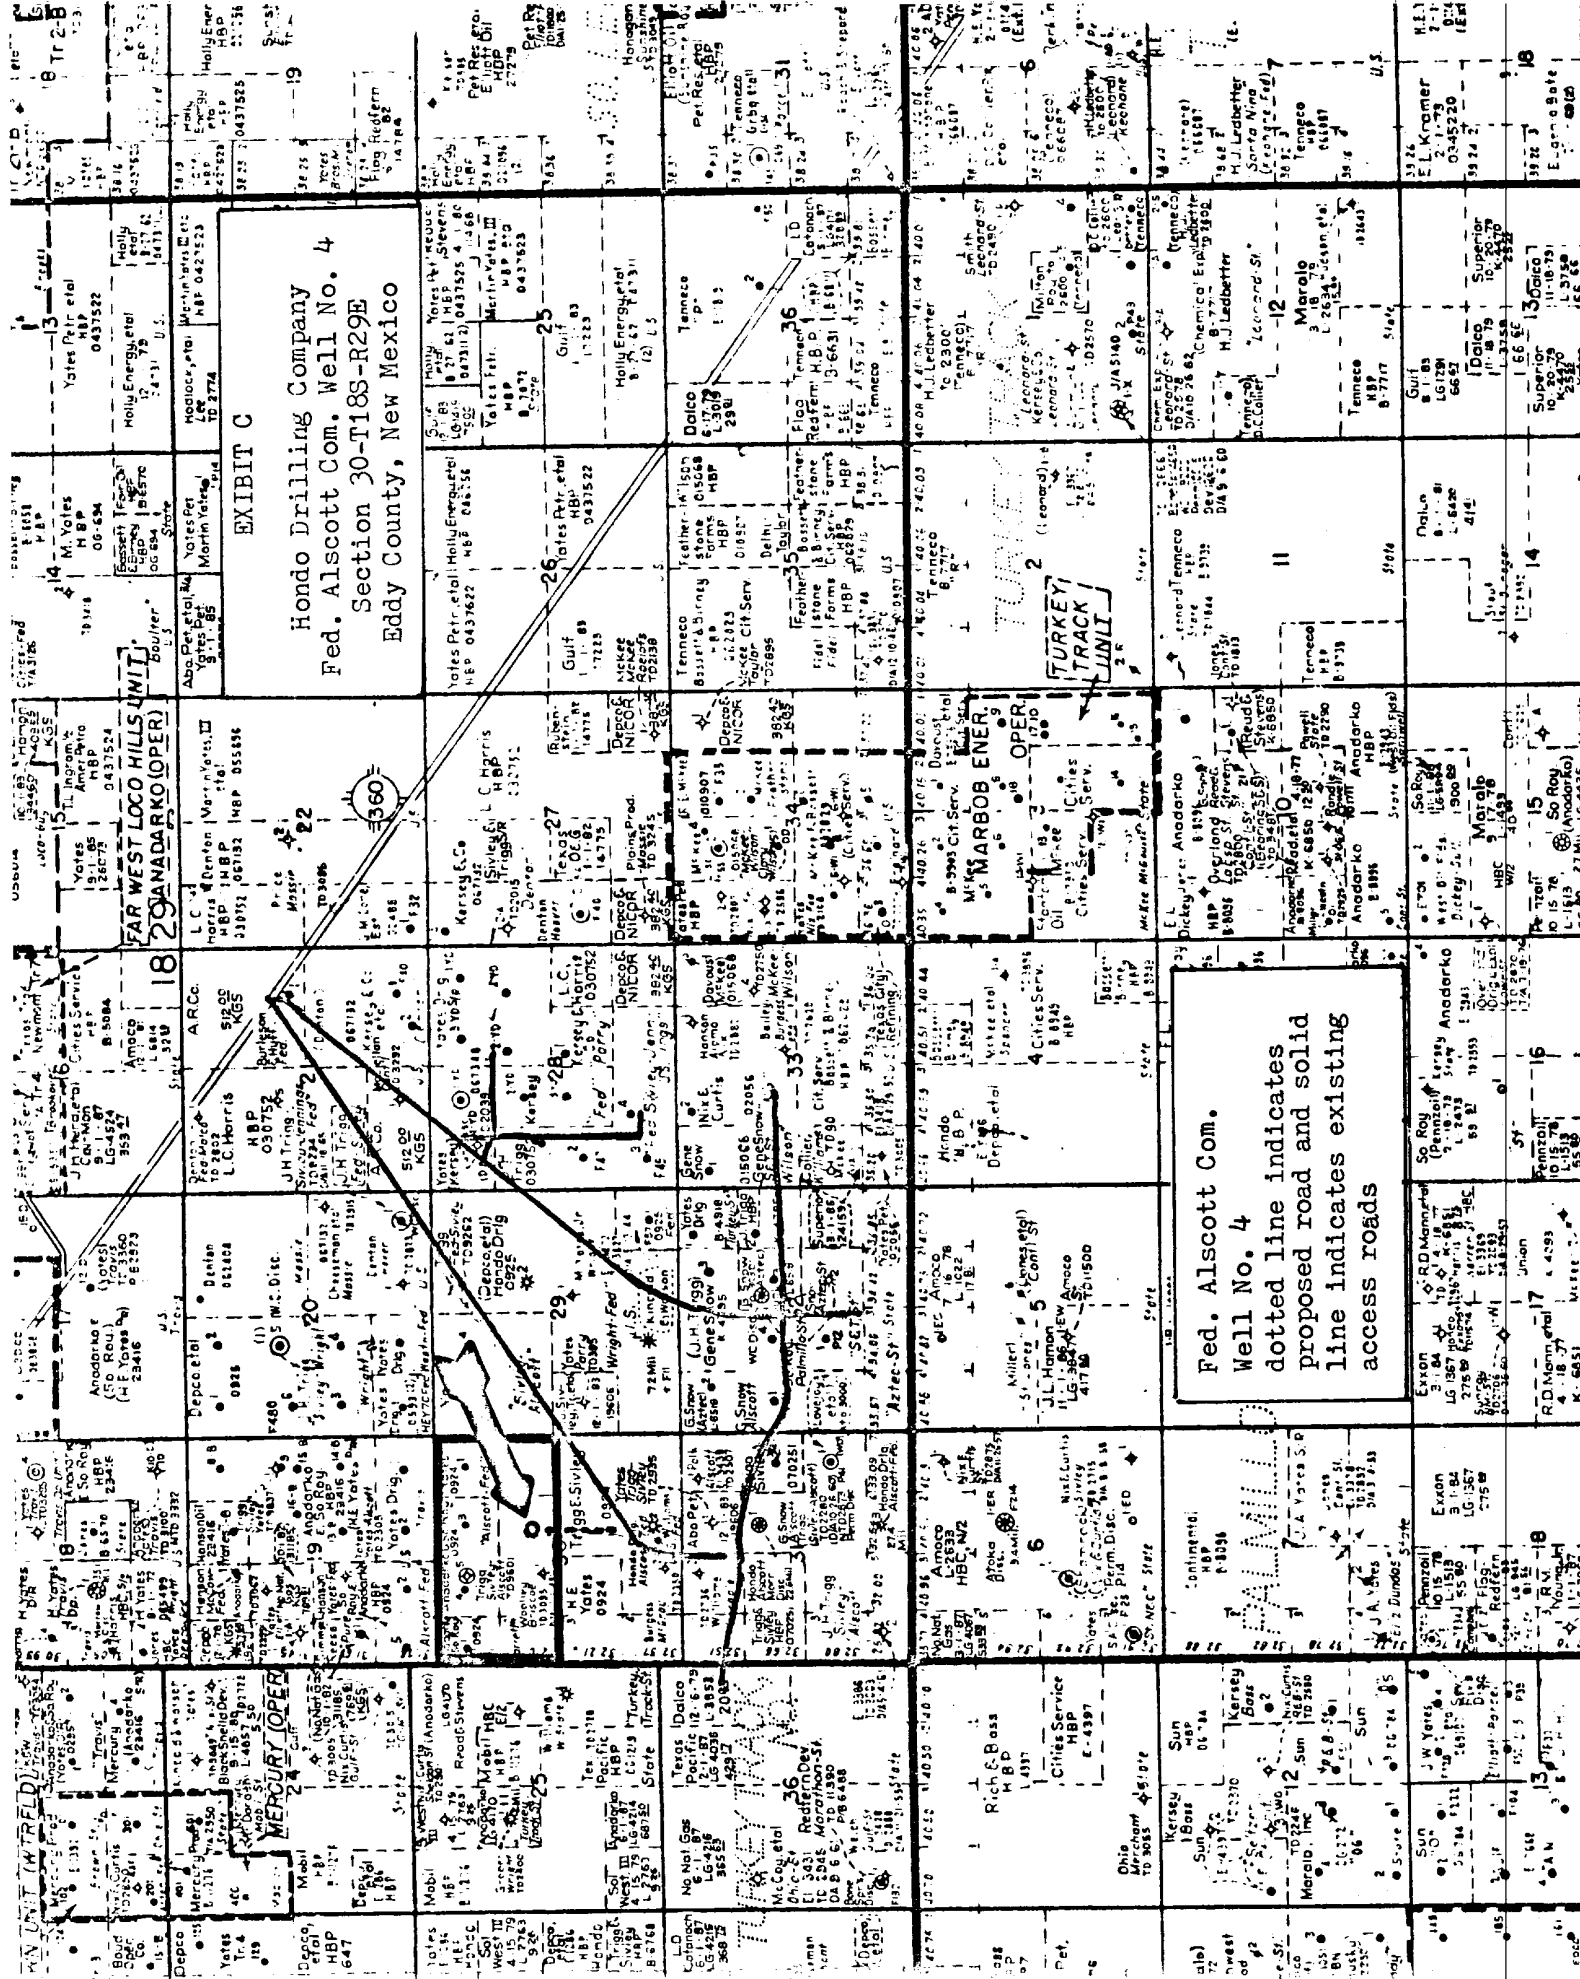


Exhibit D

NORTH

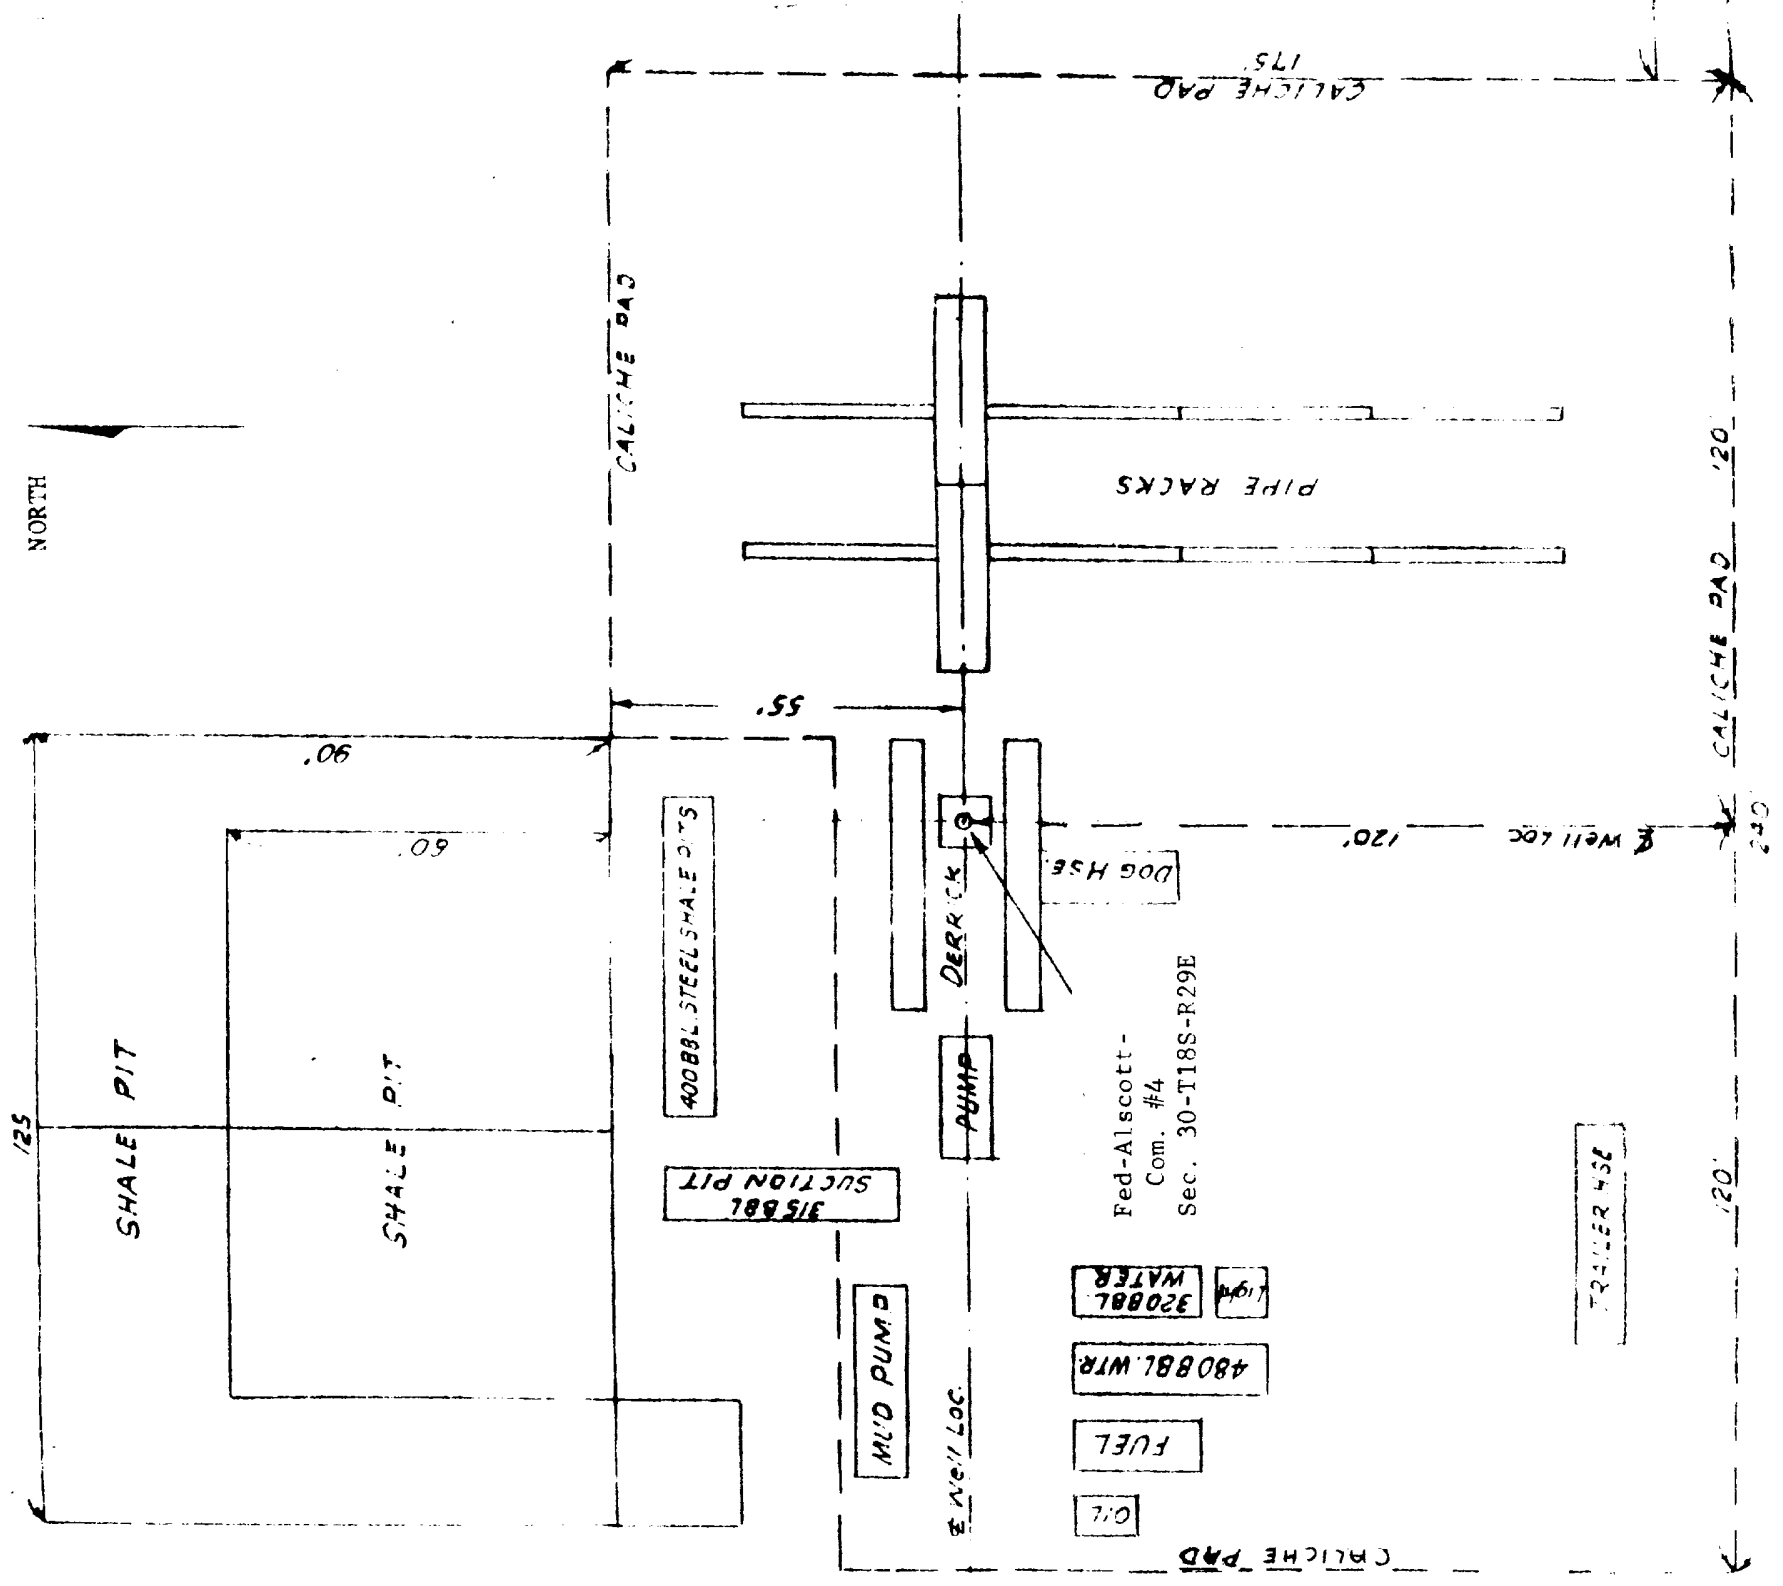

Federal Alscott Com. #4
Development Well
Section 30-T18S-R29E
Hondo Drilling Company
Scale: 1"=30'

22 MILES TO HWY. 360
ACCESS ROAD

2000' EAST TO
ACCESS ROAD
CALICHE ROAD

CALICHE PAD 120'

120'

CALICHE PAD

Fed-Alscott-
Com. #4
Sec. 30-T18S-R29E

OIL
FUEL
48088L WTR
32088L
32088L
WATER

MUD PUMP

31588L SUCTON PIT

40088L STEEL SHALE PITS

PUMP

DERRICK

DOG HSE

PIPE RACKS

CALICHE PAD 175'

Well Loc 120'