


✓ - SCALE 1" = 20'

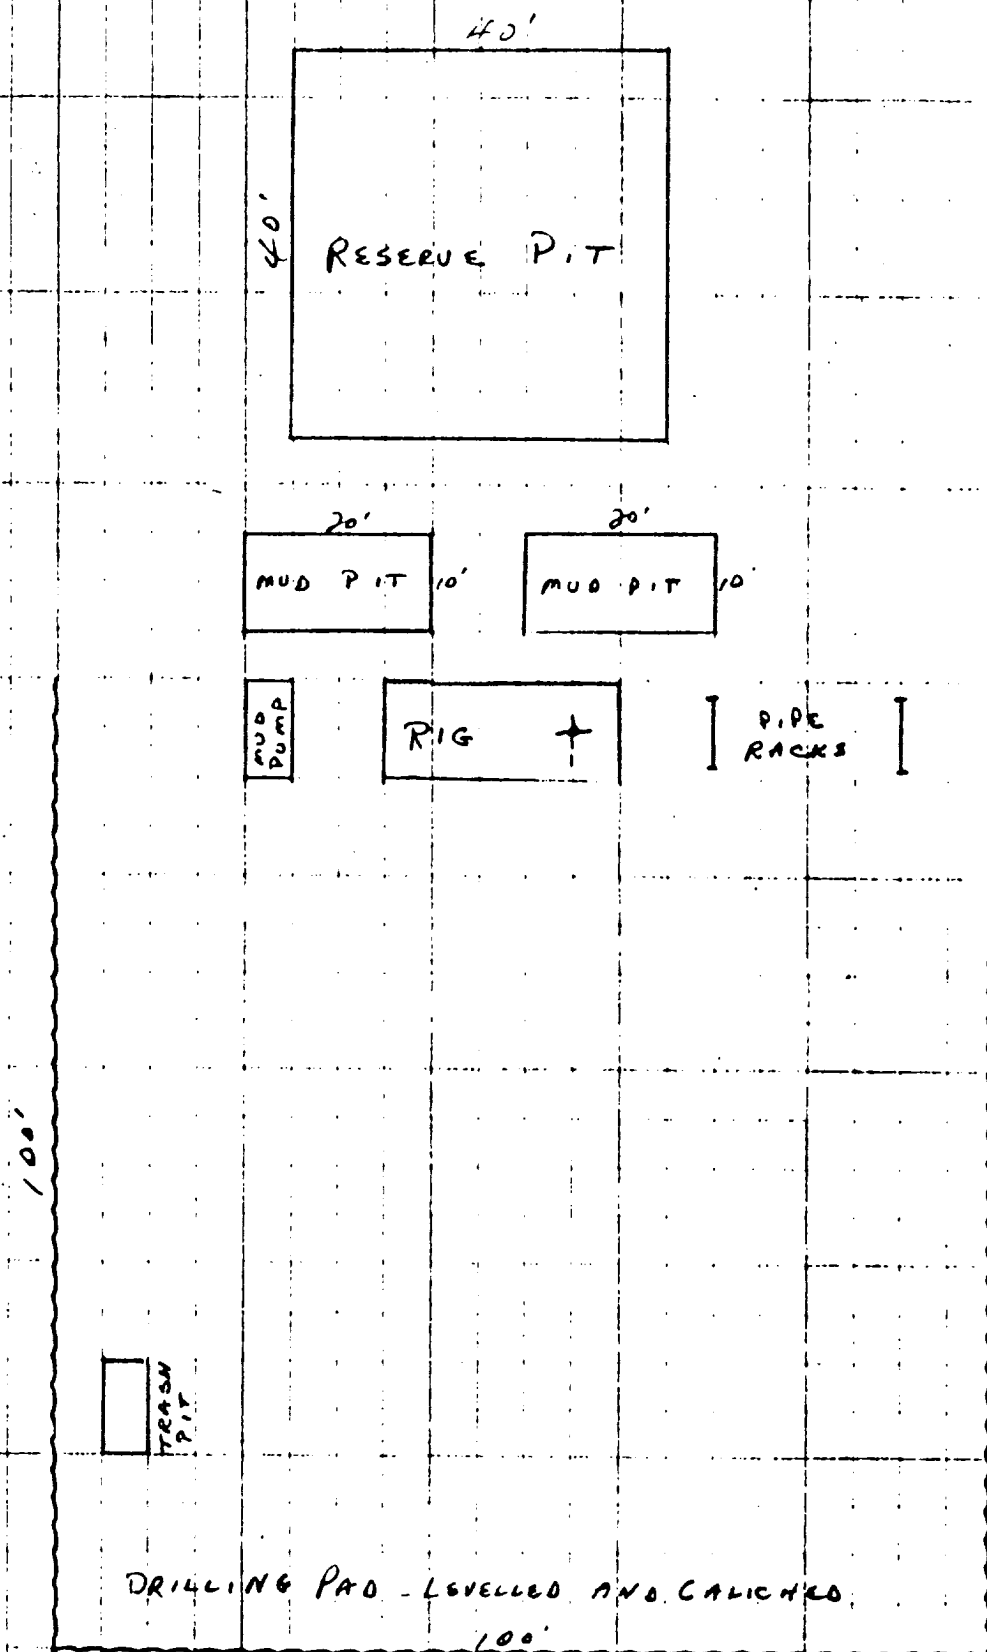

PITS WILL BE DUG TO COVER GARBAGE AND TRASH, WHICH WILL BE KEPT IN CONTAINERS UNTIL WELL IS COMPLETED.

C.E. LaRue and B.N. Muncy, Jr.

EXHIBIT C