

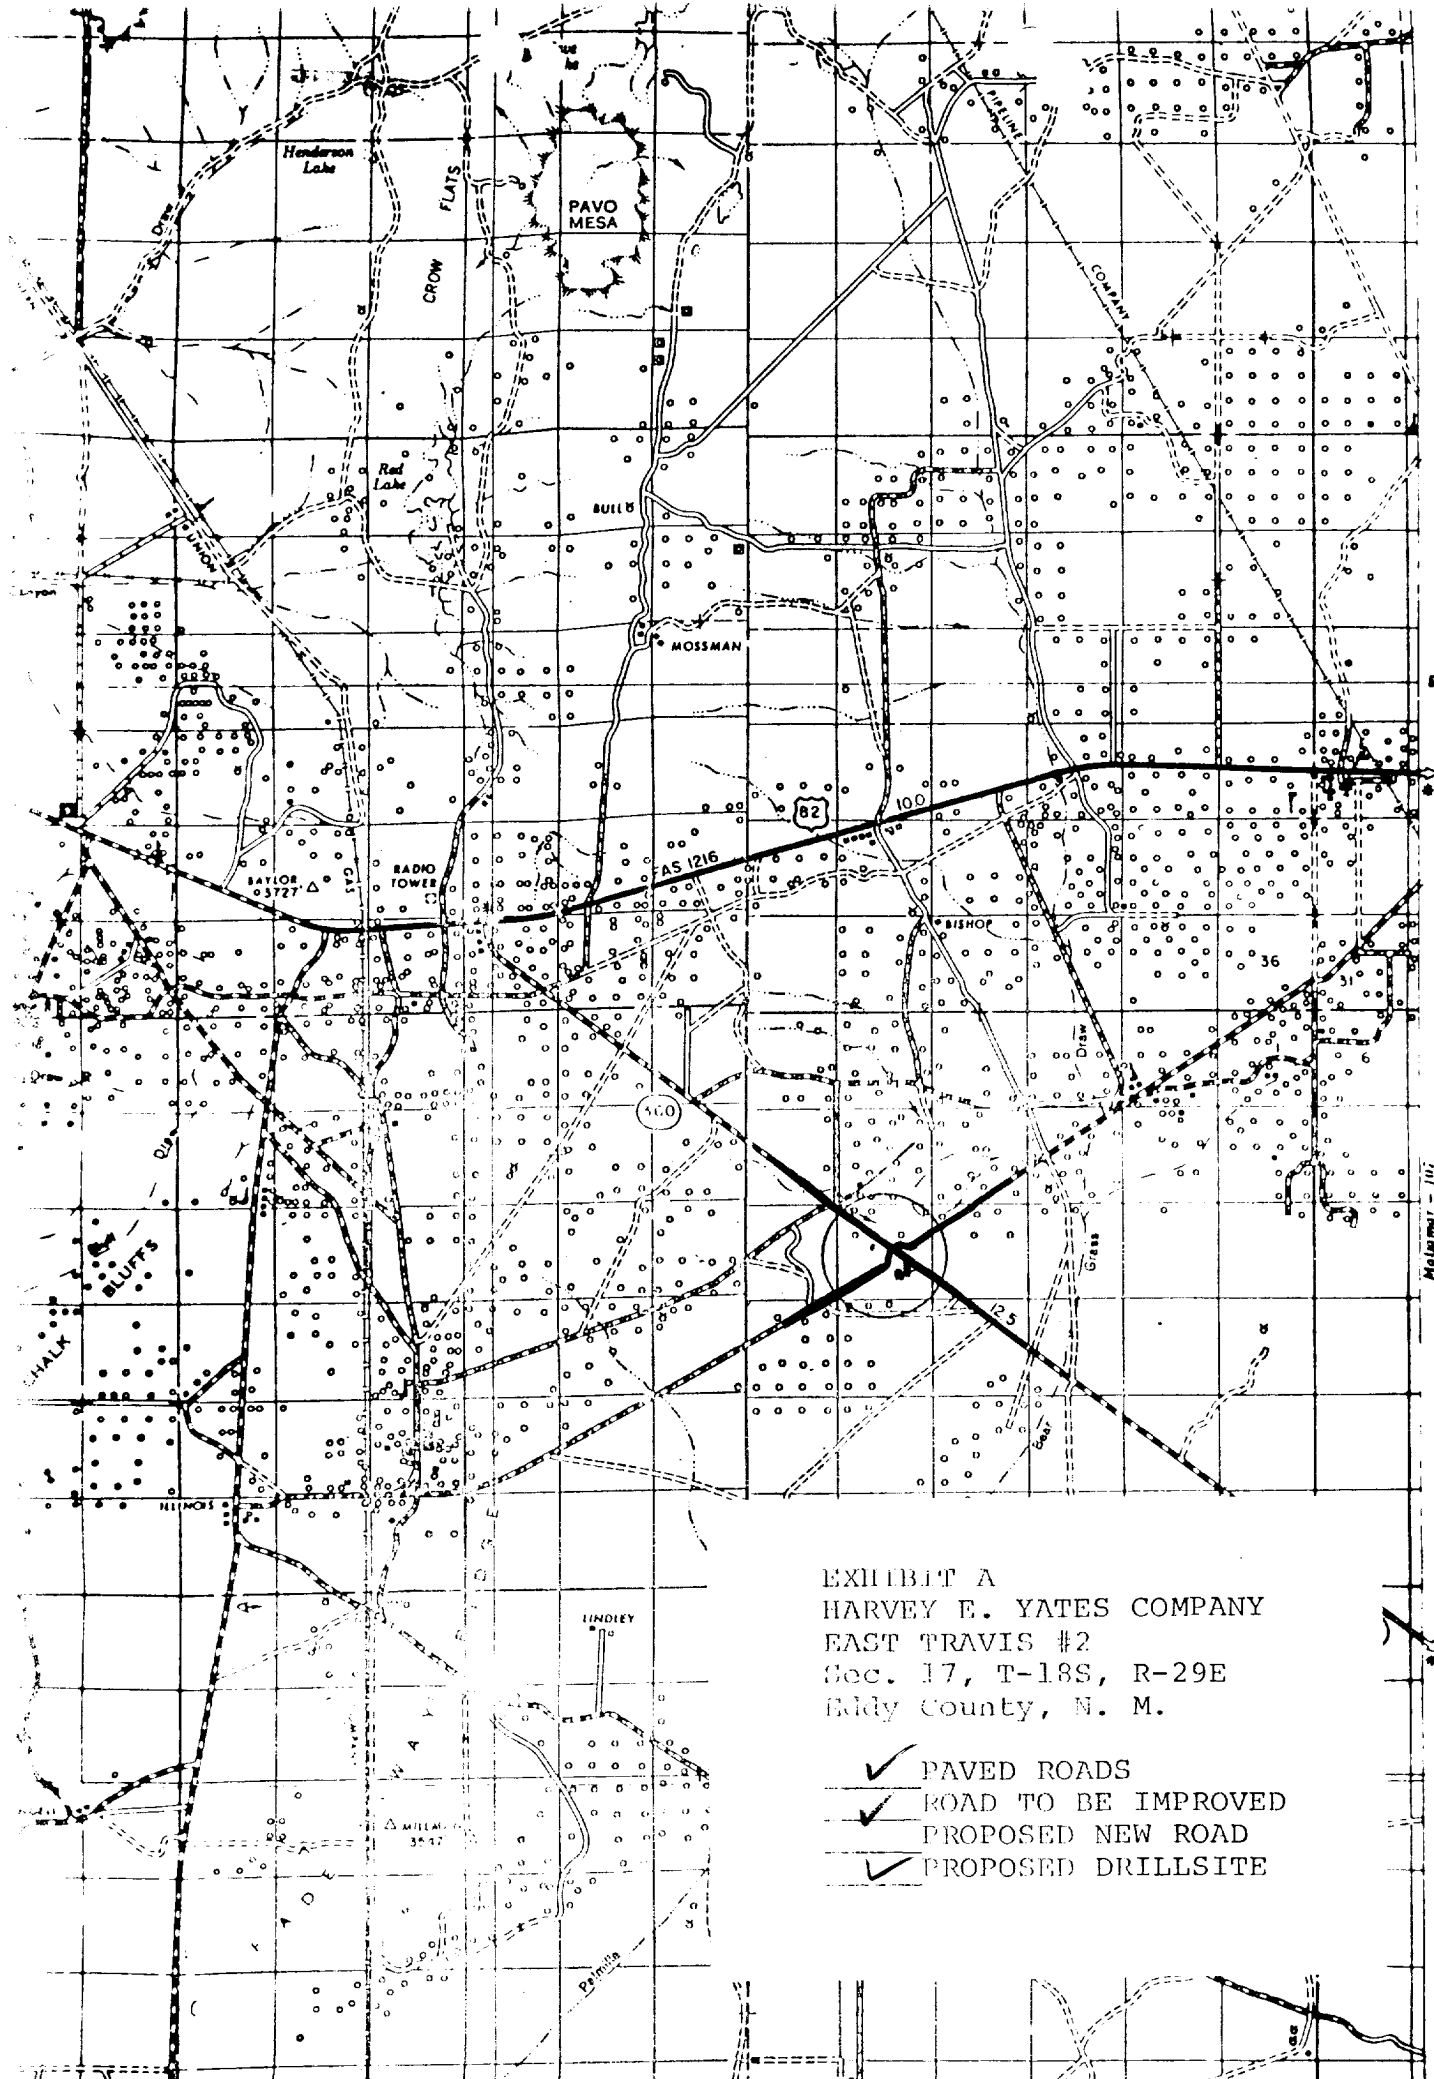


EXHIBIT A  
HARVEY E. YATES COMPANY  
EAST TRAVIS #2  
Sec. 17, T-18S, R-29E  
Bldy County, N. M.

- ✓ PAVED ROADS
- ✓ ROAD TO BE IMPROVED
- ✓ PROPOSED NEW ROAD
- ✓ PROPOSED DRILLSITE

T.16S.

T.17S.

T.18S.

T.19S.

To Loco Mills

McJannet - 1117

To Jct NM 31

40'