

Operator H.E.C. Petroleum Inc

Well State B 4 Com #1

Unit P Section 14 Township 18 Range 28


API # 30-015\_- 23350

## TOPS

Top Salt 644'

Btm Salt 885'

WC 8232'

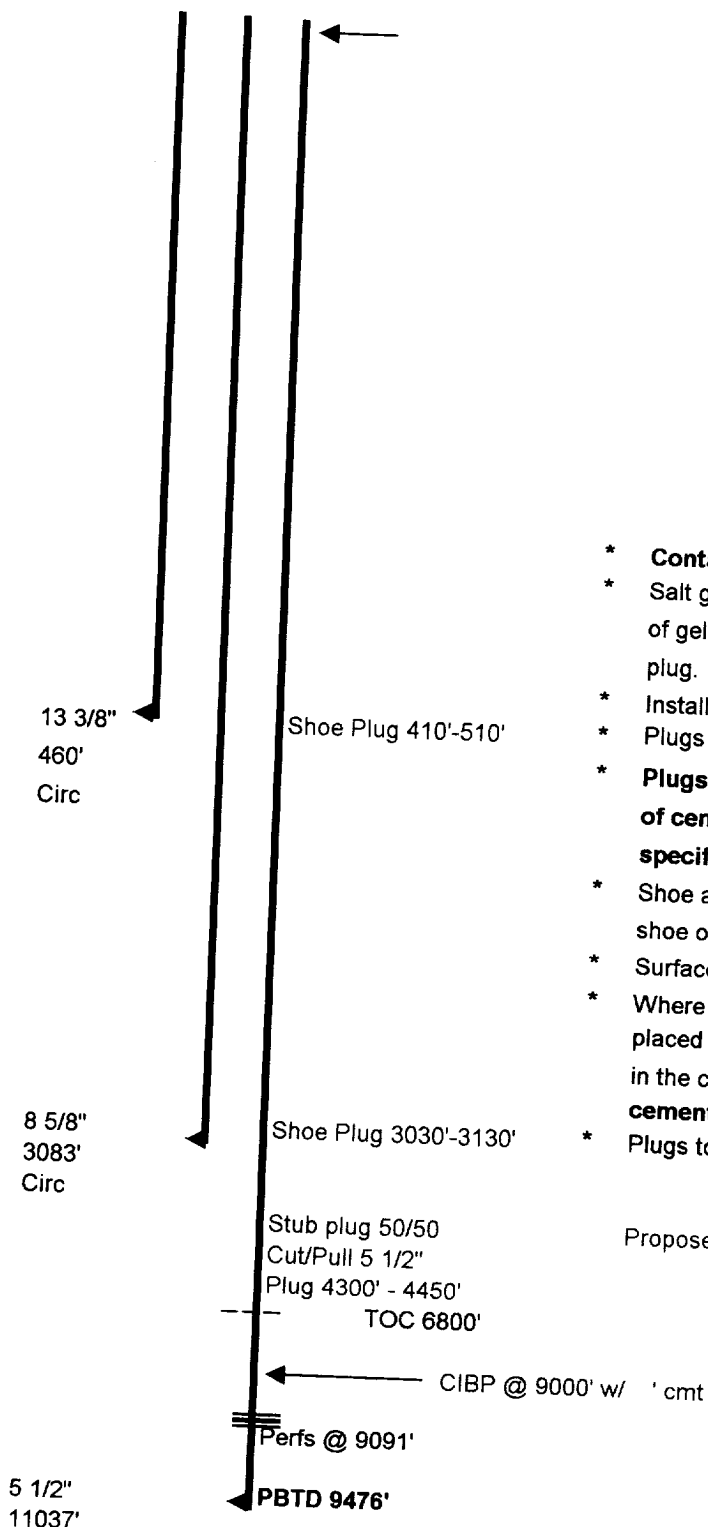

- \* Contact OCD 24 hrs. prior to any work done.
- \* Salt gel mud consisting of 10# brine with 25# of gel per barrel must be placed between each plug.
- \* Install dry hole marker as per Rule 202.B.2
- \* Plugs are to be set from point indicated up.
- \* **Plugs must not be less than 100' or 25 Sacks of cement, whichever is greater, unless specifically indicated.**
- \* Shoe and stub plugs will be 50' above and below shoe or stub and tagged.
- \* Surface plug will be from 0' - 60'
- \* Where plugs are required, cement must be placed inside and outside of **all** casing string(s) in the correct footage or sacks required, **if no cement exists.**
- \* Plugs to be tagged will be indicated.

Proposed by Operator