


OXY USA INC. PROPOSED
GOVERNMENT AM #1
SEC 33 T18S R29E EDDY NM

0.0 - 30.0' CEMENT PLUG 10sx
250.0 - 350.0' CEMENT PLUG 35sx
1020.0 - 1120.0' CEMENT PLUG 35sx
1970.0 - 2070.0' CEMENT PLUG 35sx
2965.0 - 3065.0' CEMENT PLUG 45sx
4600.0 - 4700.0' CEMENT PLUG 45sx
6650.0 - 6750.0' CEMENT PLUG 50sx
8300.0 - 8400.0' CEMENT PLUG 55sx
9114.0 - 9214.0' CEMENT PLUG 25sx
10574.0 - 10674.0' CEMENT PLUG 25sx
10896.0 - 10996.0' CEMENT PLUG 25sx
11461.0 - 11536.0' CEMENT PLUG 10sx
11536.0 - 11536.0' CIBP

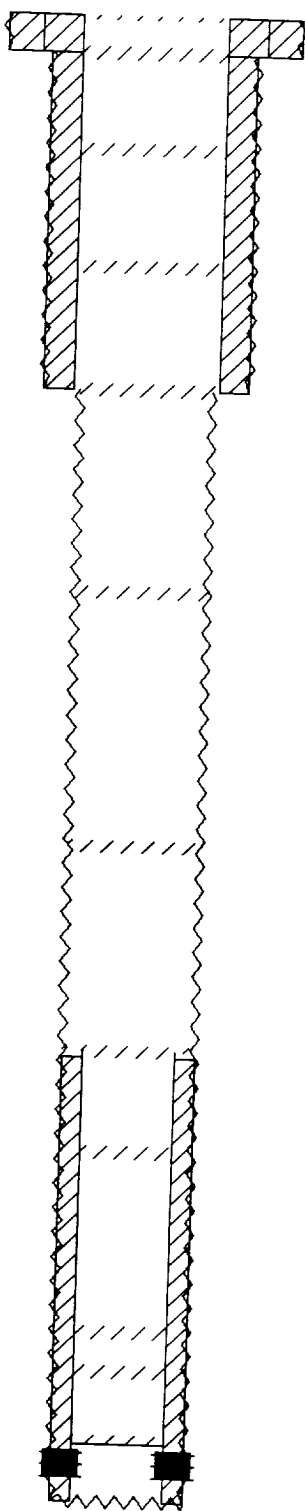

0.0 - 300.0' 17 1/2" OD HOLE
0.0 - 300.0' CEMENT 950sx-CIRC
0.0 - 300.0' 13 3/8" OD SURF CSG

300.0 - 3015.0' 12 1/4" OD HOLE
0.0 - 3015.0' CEMENT 1750sx-CIRC
0.0 - 3015.0' 8 5/8" OD INT CSG

3015.0 - 11995.0' 7 7/8" OD HOLE
8400.0 - 11995.0' CEMENT 575sx-CBL
8350.0 - 11995.0' 5 1/2" OD PROD CSG

11586.0 - 11802.0' ABANDONED PERFS

PBTD: 11862'

TD: 11995'