


DRILL SITE DIMENSIONS

D

8000' TO 14000'

450'

Exhibit D
Federal BA Gas Com. #1
1980' FNL & 760' FWL, Sec. 4
Township 18-S, Range 27-E
Eddy County, New Mexico

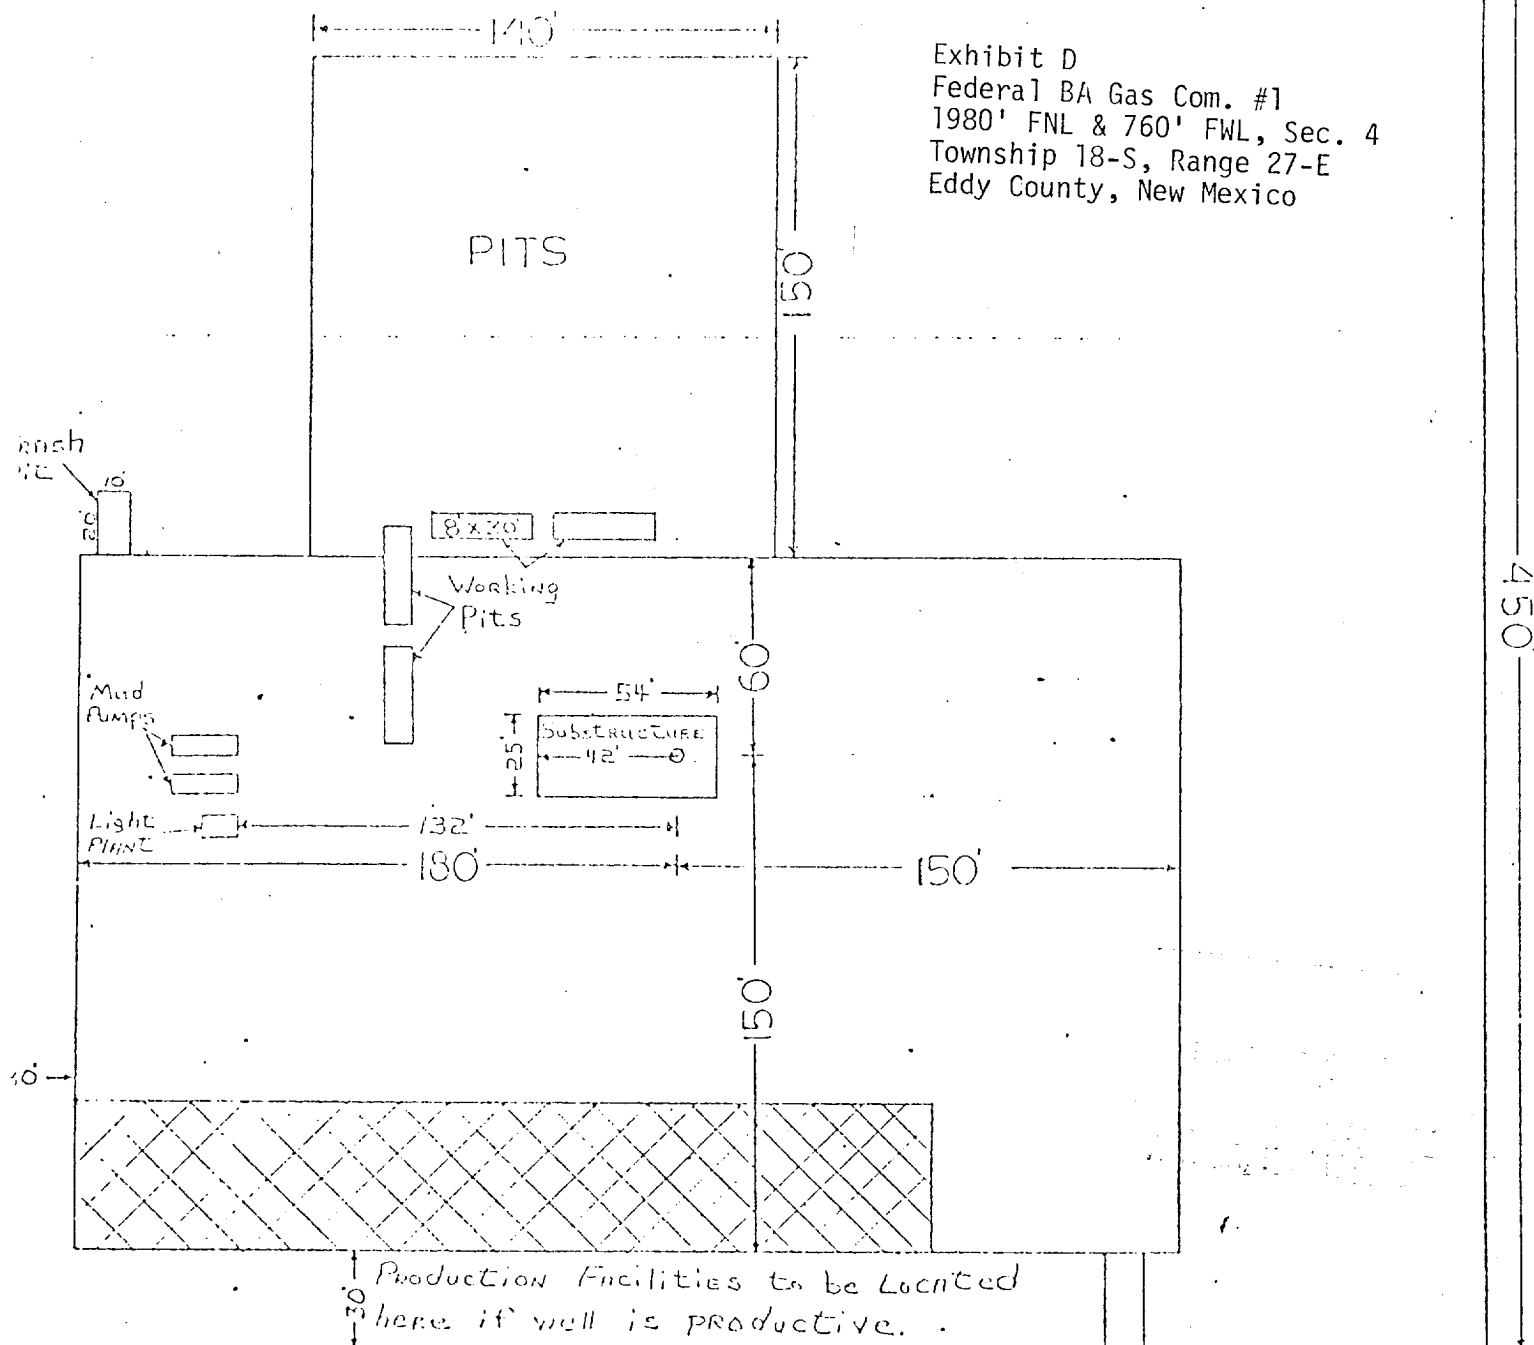

12' Wide Road