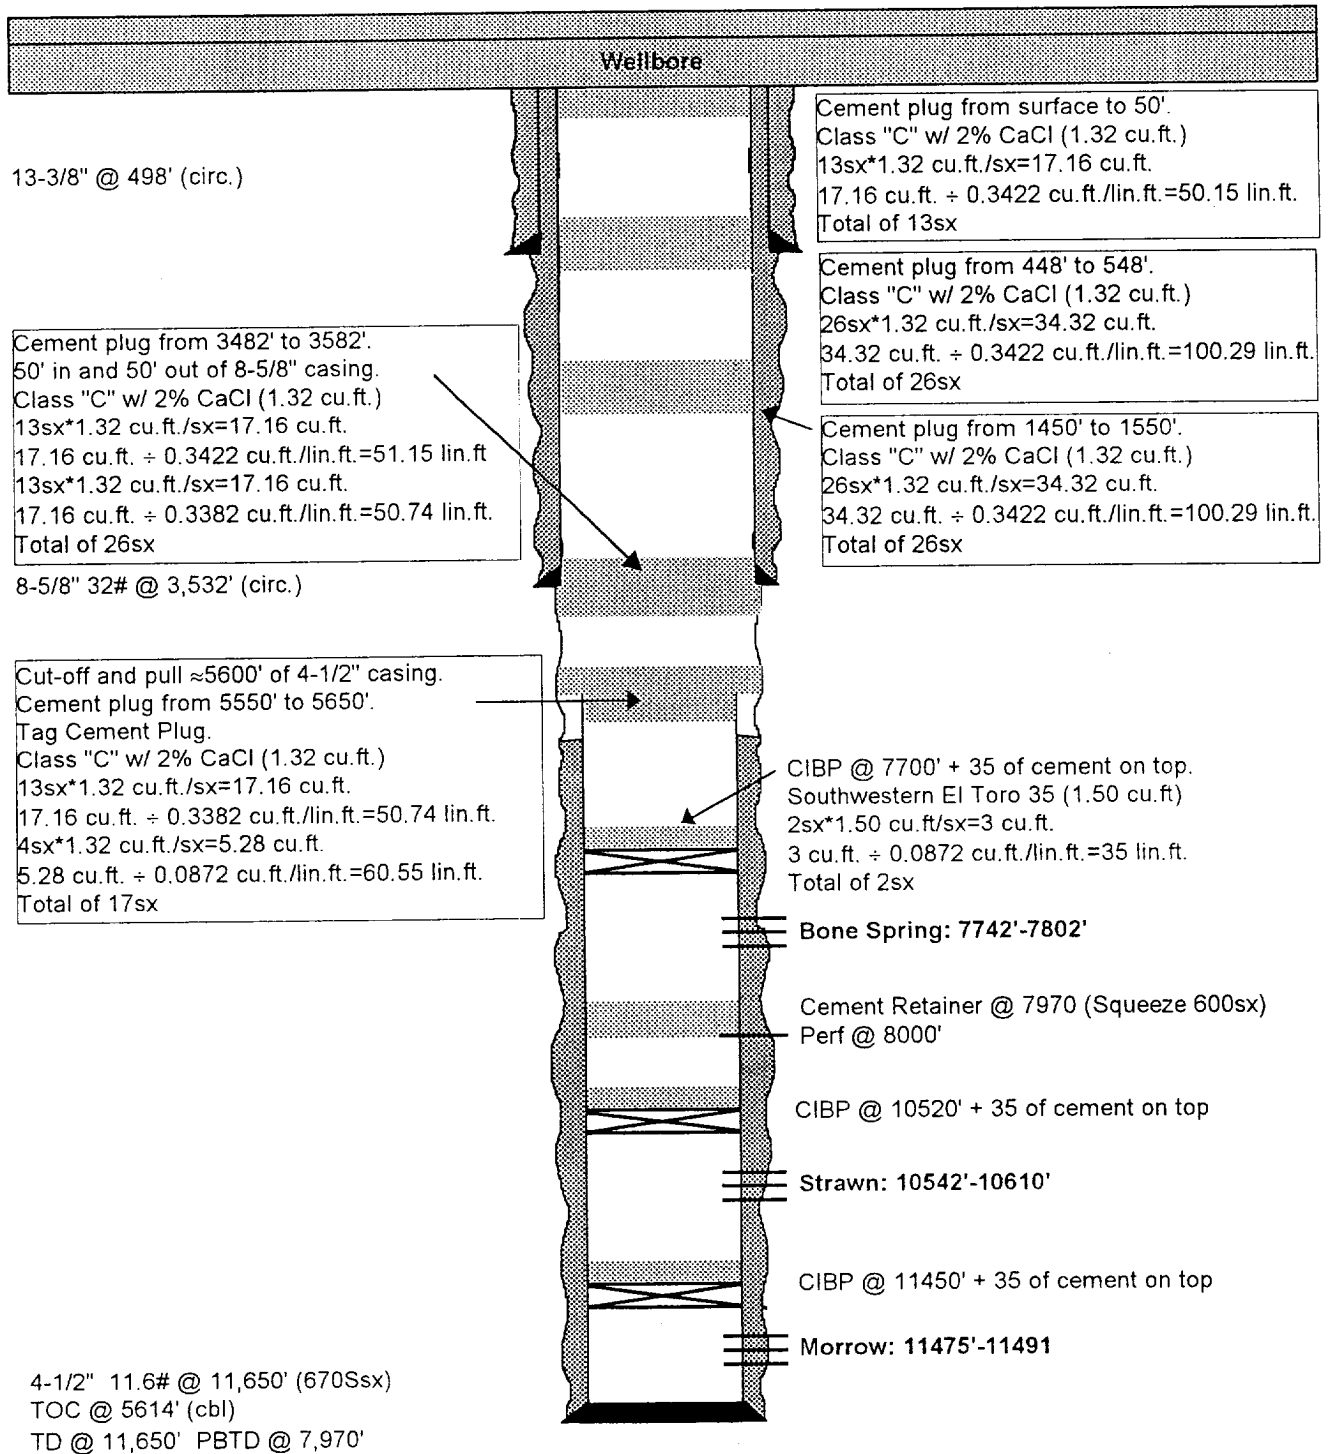


PROPOSED P&A
WELL SCHEMATIC

RECEIVED
1999 DEC 23 A 8 53

RECEIVED