


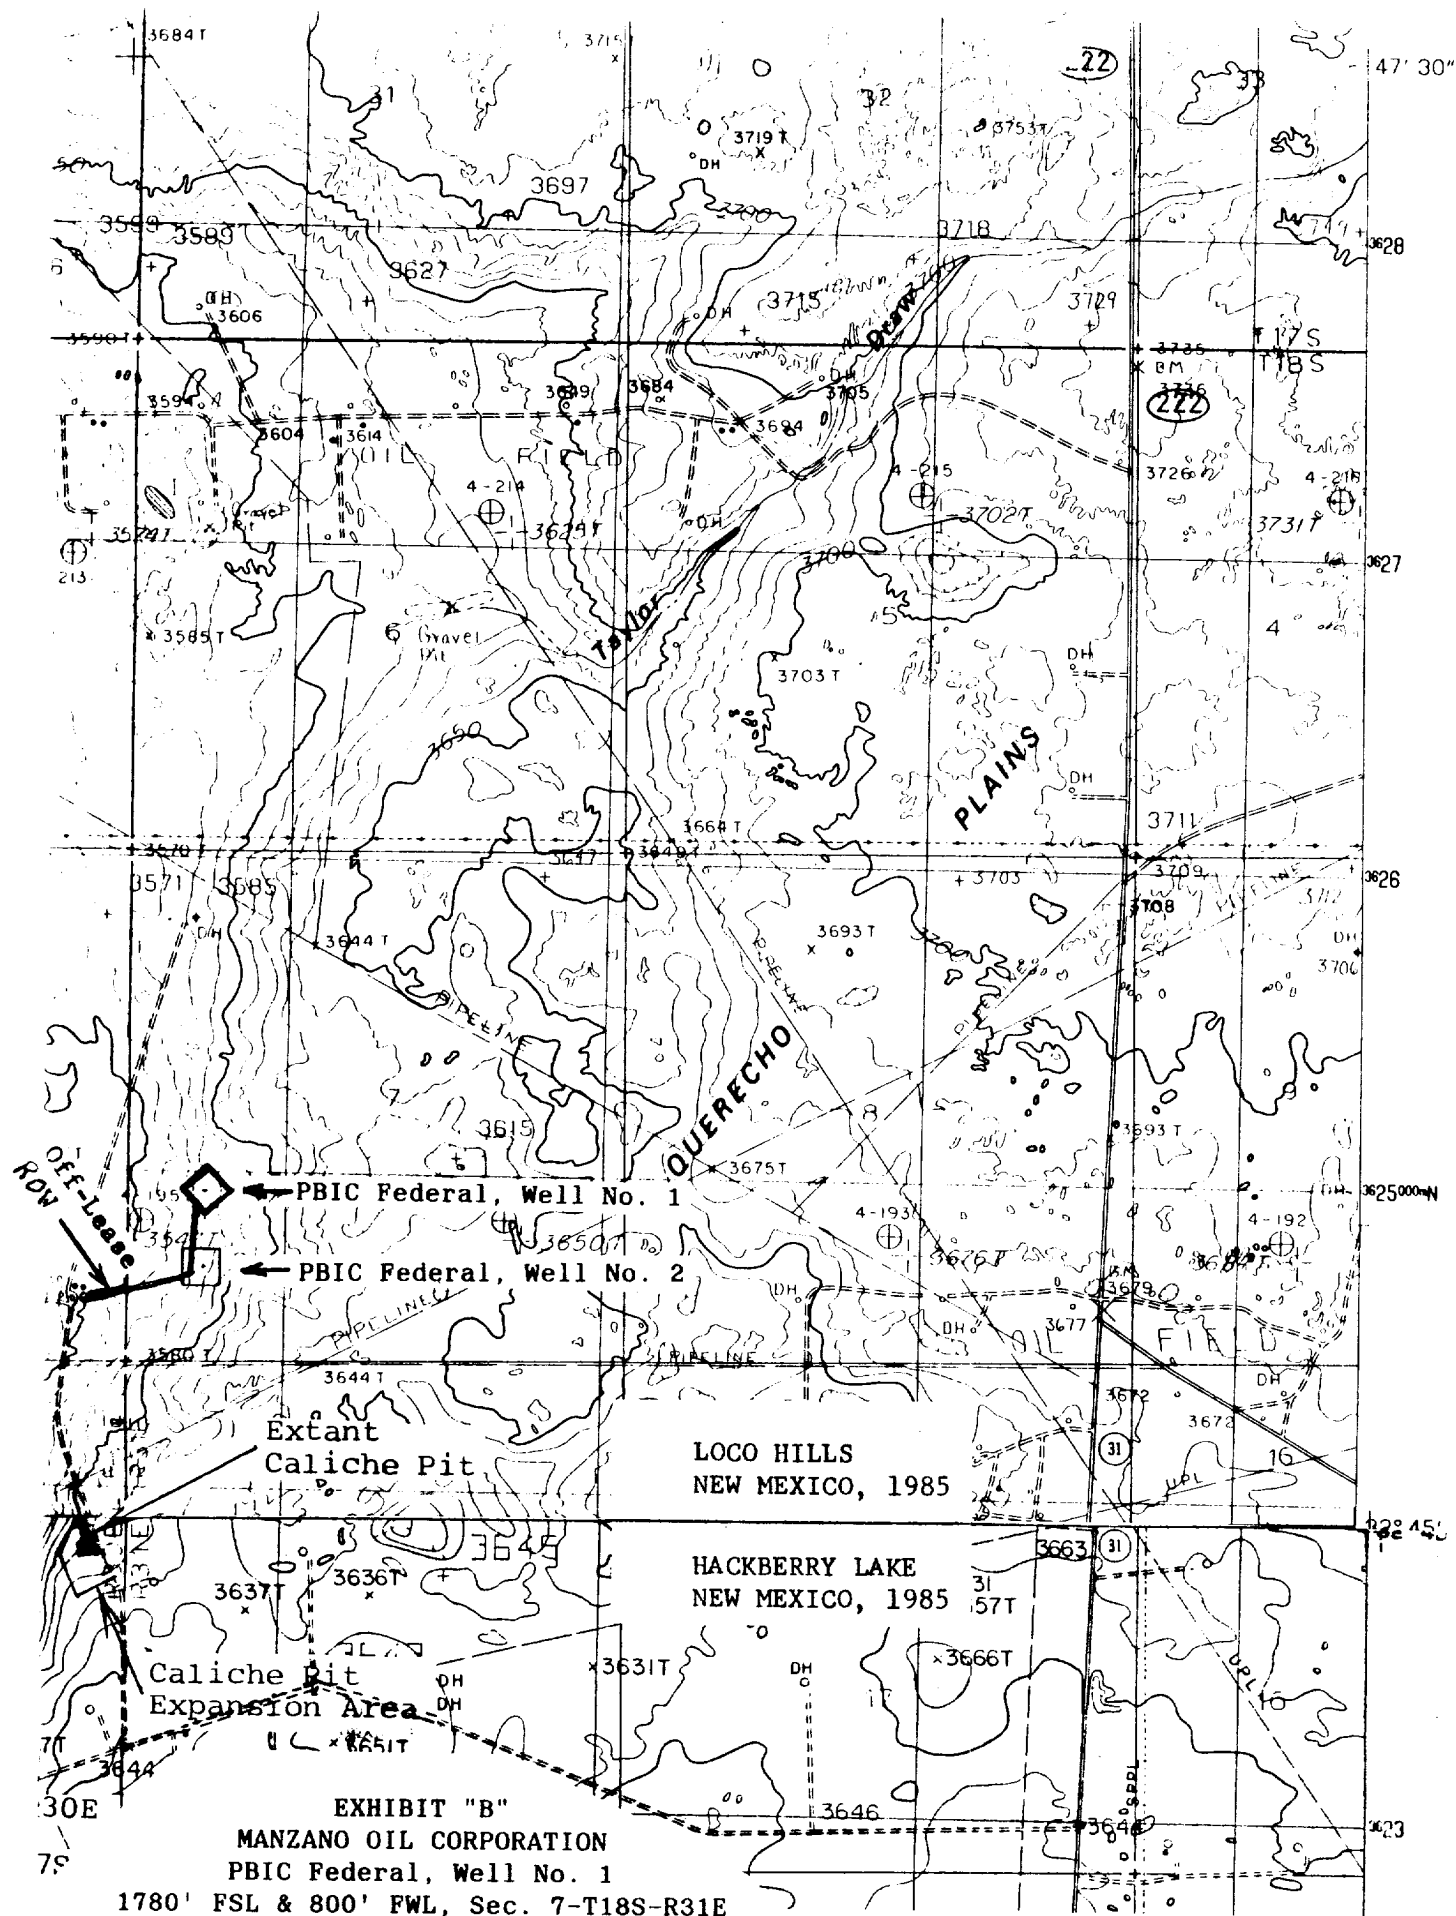

1780' FSL & 800' FWL, Sec. 7-T18S-R31E  
 Paved Highway:  
 Existing Access Road  
 Proposed Access Road: ———