


Chalk AK. 1 Fed. Con. 1

1980' FSL, 660' FEL
I-22-18s-27e
Eddy, NM

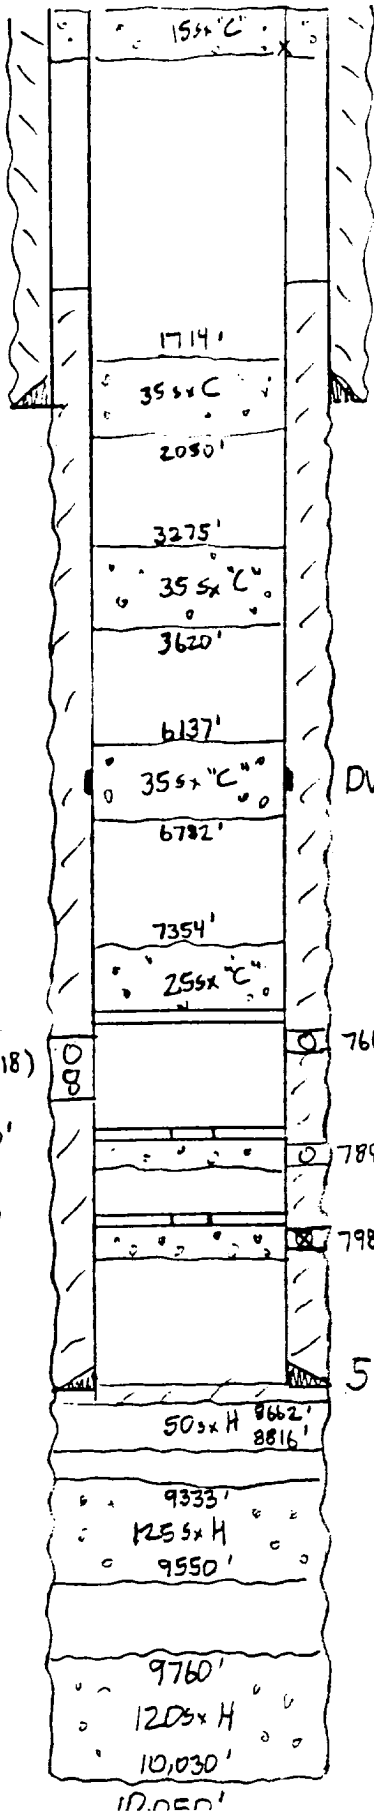

Perf = 30"

8 5/8" / 24" @ 1800'
1075 SX. Circ 320 SX

DV 6503'

"BEFORE"

7660-7682' (14)

7885-7907' (4) Sqz'd 50s x H Canyon

7987-7990' (4) Sqz'd 40s x H

5 1/2" / 15.5, 17" @ 8590'
1st: 375 H
2nd: 550 Sqz'd C + 150 C

22-141 50 SHEETS
22-142 100 SHEETS
22-144 200 SHEETS



CIBP 7600'

Rtnr 7870'

Rtnr 7968'