

Edy Underman
 8-23-2000
 Amended


MNCO IND, INC
 E. TURKEY TRACK FED COM #1
 NE14 SW14 S23-T18S-R29E
 EDDY CO, NM

AMENDED: SITE FACILITY DIAGRAM

42,381 50 SHEETS 3 SQUARE
 42,382 100 SHEETS 3 SQUARE
 42,383 200 SHEETS 3 SQUARE
 MN-USA

FILE

BURIED 2" GAS LINE (0.905 MILES)
 (APPROVED RIGHT-OF-WAY #NM 84189 ON 9-24-90)
 TO PHILIPS "66" LOW PRESSURE LINE
 -SEE ATTACHED PLAT-

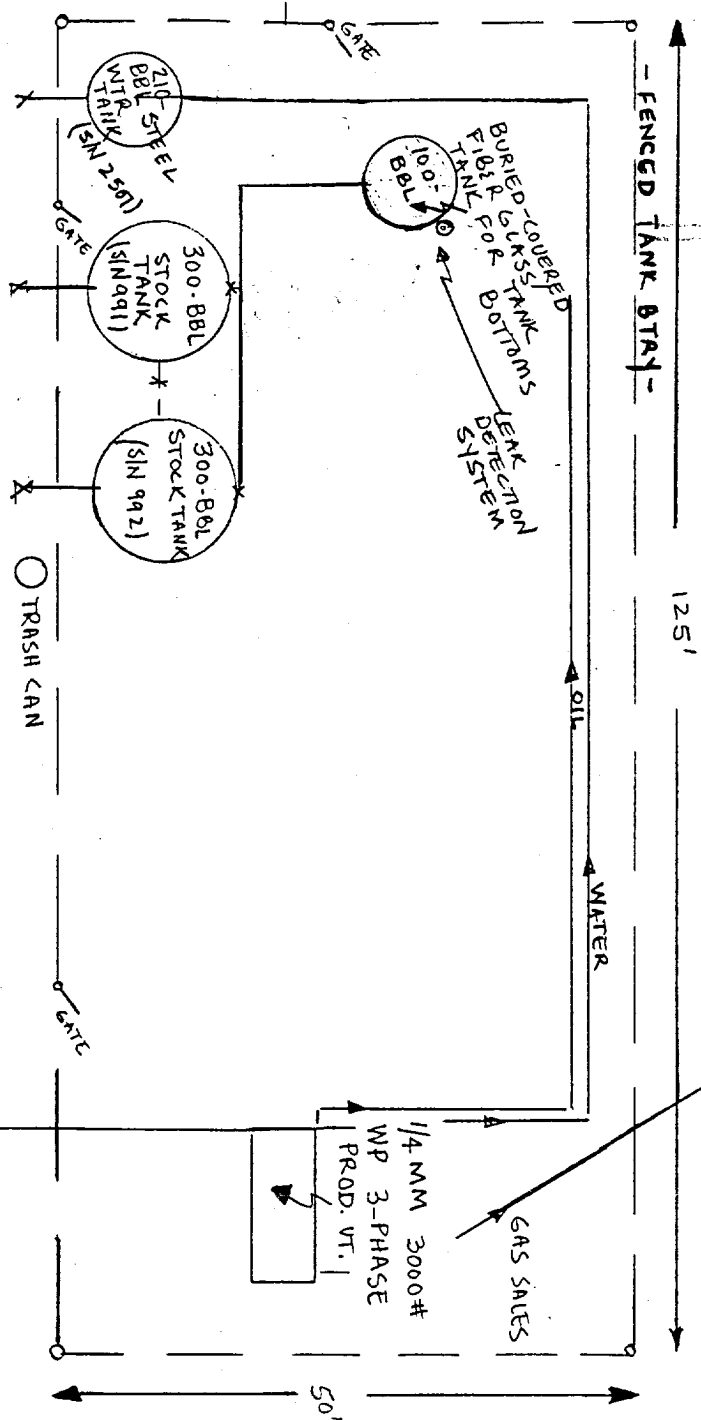

- * ALL LINES NORMALLY OPEN - CLOSED/SEALED FOR SALES
- * OIL SALES LINES SEALED EXCEPT FOR SALES
- * OIL TANK DRAIN LINES TO BURIED FIBERGLASS TANK SEALED EXCEPT WHEN DRAINING TANK BTMS - TANK BTMS. TREATED & RECLAIMED.