


PMS 8 FED WELL #6

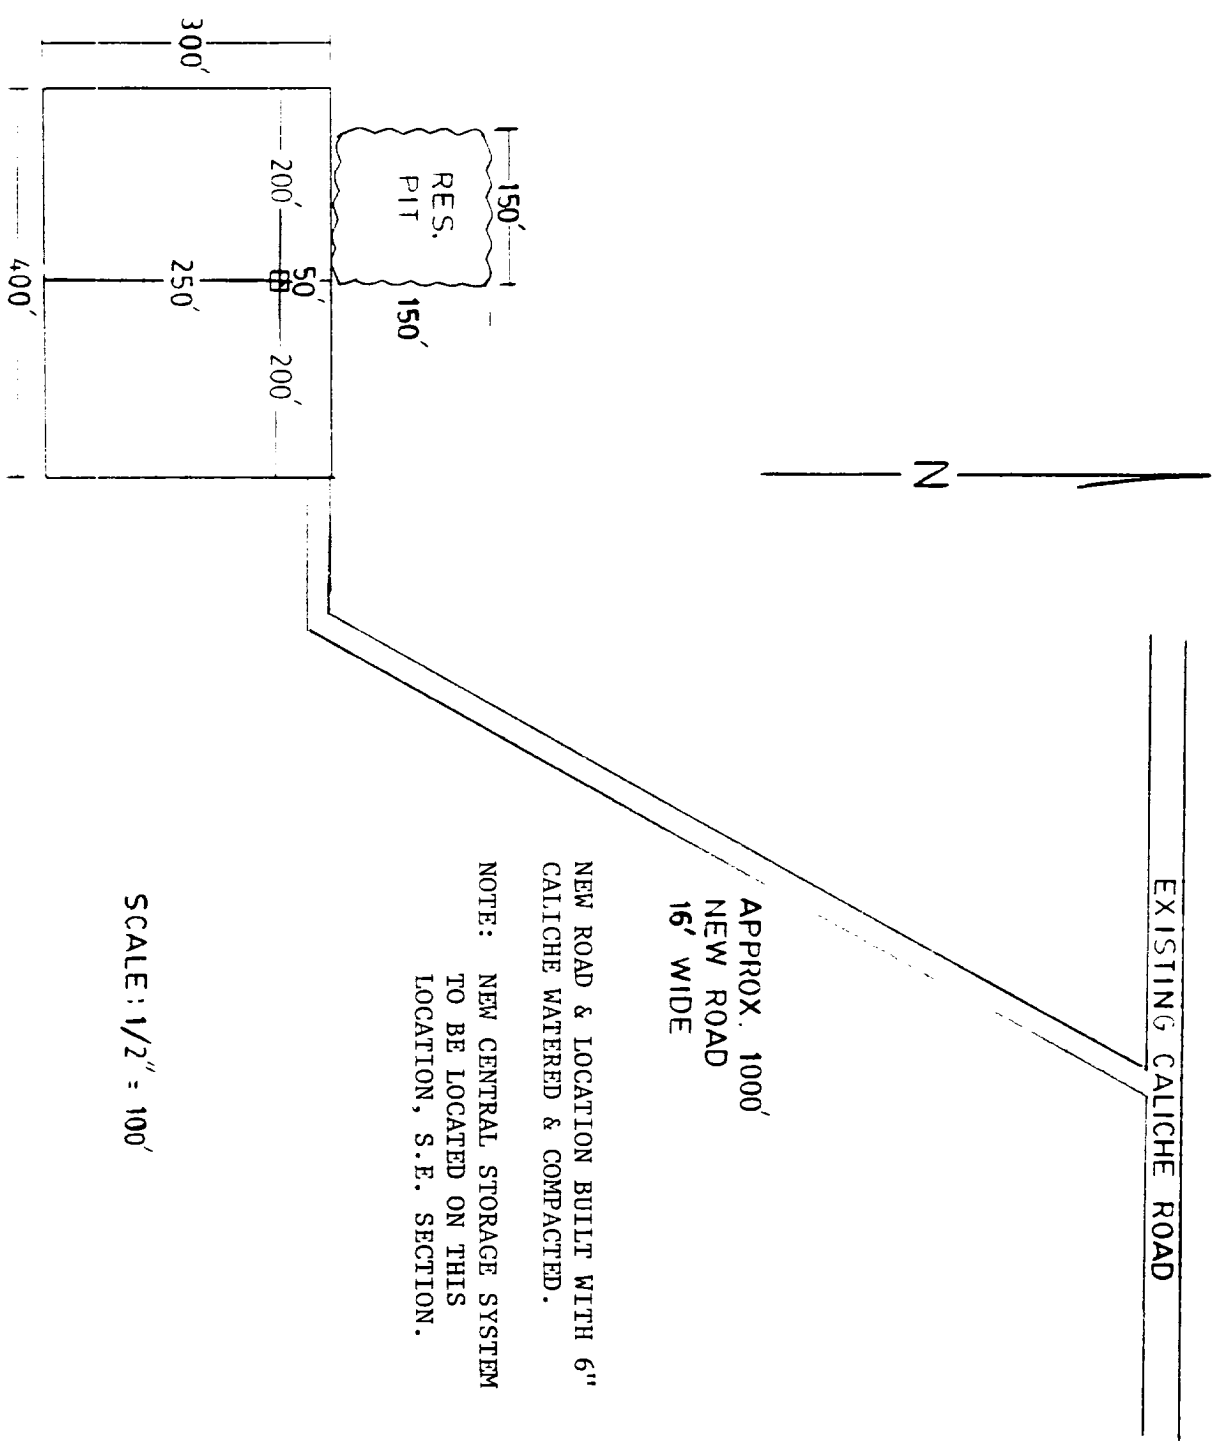

NEW ROAD & LOCATION BUILT WITH 6" CALICHE WATERED & COMPACTED.

NOTE: NEW CENTRAL STORAGE SYSTEM TO BE LOCATED ON THIS LOCATION, S.E. SECTION.

SCALE: 1/2" = 100'