


Operator GP II Energy, Inc.
 Well Scanlon Draw 139 State #1
 Unit N Section 35 Township 18 Range 28
 API # 30-015-29384

TOPS

SALADO ?	
Base Salt	
Gates	1008'
Trivers	1145'
Green	1712'
Grayburg	2216'
San Andres	3557'
Bone Spring	3290'
Penn	9082'
Strawn	9776'
Atoka	10268'
Marlow Limestone	10509'
Marlow Clastics	10793'
Barnett	11010'

Wolfcamp
8684'

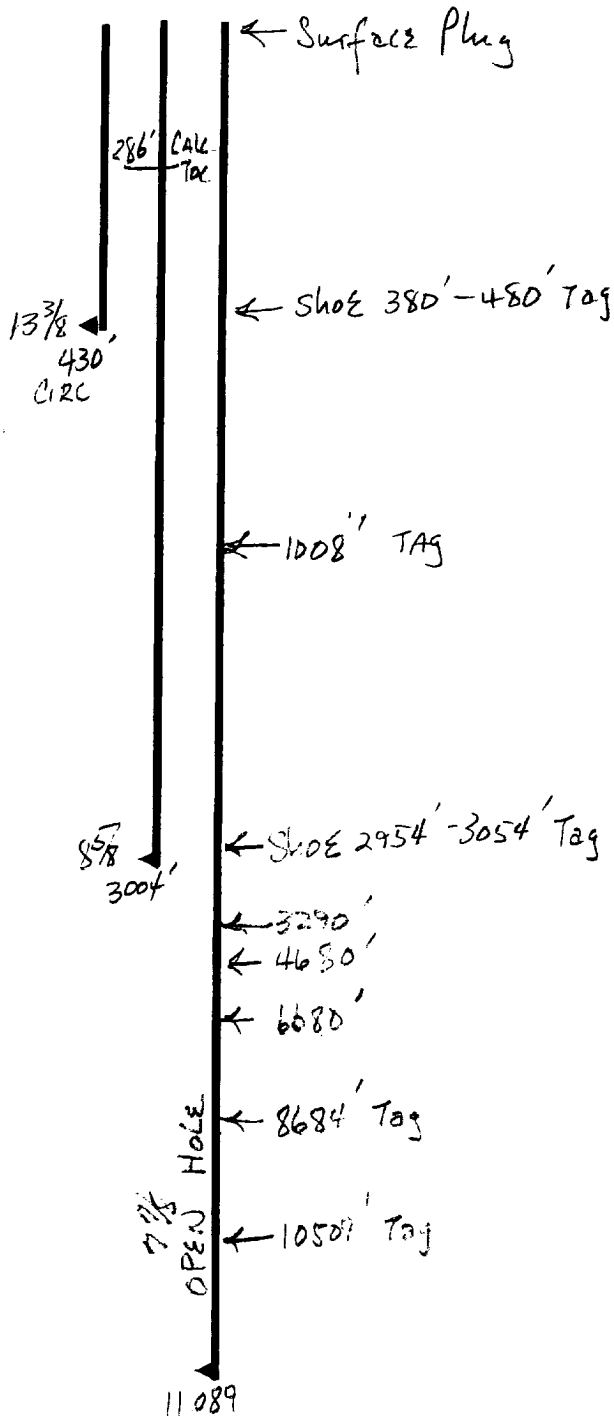

- * Contact OCD 24 hrs. prior to any work done.
- * Salt gel mud consisting of 10# brine with 25# of gel per barrel must be placed between each plug.
- * Install dry hole marker as per Rule 202.B.2
- * Plugs are to be set from point indicated up.
- * Plugs must not be less than 100' or 25 Sacks of cement, whichever is greater, unless specifically indicated.
- * Shoe and stub plugs will be 50' above and below shoe or stub and tagged.
- * Surface plug will be from 0' - 60'
- * Where plugs are required, cement must be placed inside and outside of all casing string(s) in the correct footage or sacks required, if no cement exists.
- * Plugs to be tagged will be indicated.

/C.