

Submit 3 Copies To Appropriate District
Office
District I
1625 N. French Dr., Hobbs, NM 87240
District II
811 South First, Artesia, NM 87210
District III
1000 Rio Brazos Rd., Aztec, NM 87410
District IV
2040 South Pacheco, Santa Fe, NM 87505

State of New Mexico
Energy, Minerals and Natural Resources

OIL CONSERVATION DIVISION
2040 South Pacheco
Santa Fe, NM 87505

Form C-10
Revised March 25, 199

WELL API NO.
30-015-31652
5. Indicate Type of Lease
STATE ☐ FEE ☒
6. State Oil & Gas Lease No.

7. Lease Name or Unit Agreement Name:
OXY Trombone

8. Well No.

9. Pool name or Wildcat
Atoka Morrow, West

SUNDRY NOTICES AND REPORTS ON WELLS
(DO NOT USE THIS FORM FOR PROPOSALS TO DRILL OR TO DEEPEN OR PLUG BACK TO A
DIFFERENT RESERVOIR. USE "APPLICATION FOR PERMIT" (FORM C-101) FOR SUCH
PROPOSALS.)

1. Type of Well:
Oil Well ☐ Gas Well ☐ Other Dry Hole ☒

2. Name of Operator
OXY USA WTP Limited Partnership

3. Address of Operator
P.O. Box 50250 Midland, TX 79710-0250

4. Well Location
Unit Letter P : 660 feet from the South line and 660 feet from the East line
Section 2 Township 18S Range 25E NMPM County Eddy

10. Elevation (Show whether DR, RKB, RT, GR, etc.)
3467'

11. Check Appropriate Box to Indicate Nature of Notice, Report, or Other Data

NOTICE OF INTENTION TO:

PERFORM REMEDIAL WORK ☐ PLUG AND ABANDON ☒
TEMPORARILY ABANDON ☐ CHANGE PLANS ☐
PULL OR ALTER CASING ☐ MULTIPLE COMPLETION ☐

OTHER: ☐

SUBSEQUENT REPORT OF:

REMEDIAL WORK ☐ ALTERING CASING ☐
COMMENCE DRILLING OPNS. ☐ PLUG AND ABANDONMENT ☐
CASING TEST AND CEMENT JOB ☐

OTHER: ☐

12. Describe Proposed or Completed Operations (Clearly state all pertinent details, and give pertinent dates, including estimated date of starting any proposed work). SEE RULE 1103. For Multiple Completions: Attach wellbore diagram of proposed completion or recompilation.

TD-8650' PBTID-7955' PERFS-7718-7730'-8002-8054' CIBP @ 7980'

CASING: 13-3/8" 48# @ 420', 17-1/2", cmt w/351sx, TOC-Circ

8-5/8" 32# @ 1335', 12-1/4", cmt w/700sx, TOC-Circ

5-1/2" 17# @ 8650', 7-7/8", cmt w/790sx, TOC-4520'-CBL

1. CIBP @ 7670' dump 3sx cmt on top

2. M&P 25sx cmt @ 6800-6600'

3. M&P 25sx cmt @ 5300-5100'

4. Cut & pull 5-1/2" csg at approximately 4520'

5. M&P 35sx cmt @ 4570-4470'-WOC/TAG

6. M&P 45sx cmt @ 3540-3440'

7. M&P 40sx cmt @ 1385-1285'-WOC/TAG

8. M&P 35sx cmt @ 470-370'

9. M&P 20sx cmt Surface 10#MLF between plugs

I hereby certify that the information above is true and complete to the best of my knowledge and belief.

SIGNATURE David Stewart TITLE Sr. Regulatory Analyst DATE 7/1/02

Type or print name David Stewart

Telephone No. 915-685-5717

(This space for State use)


ORIGINAL SIGNED BY TIM W. GUM
DISTRICT II SUPERVISOR

APPROVED BY Tim W. Gum TITLE District II Supervisor DATE JUL 11 2002

Conditions of approval, if any:

OXY USA WTP LP
OXY TROMBONE #1
SEC 2 T18S R25E EDDY NM

0.0 - 60.0' CEMENT PLUG 20sx
370.0 - 470.0' CEMENT PLUG 35sx
1285.0 - 1385.0' CEMENT PLUG 40sx
3440.0 - 3540.0' CEMENT PLUG 45sx
4470.0 - 4570.0' CEMENT PLUG 35sx
5100.0 - 5300.0' CEMENT PLUG 25sx
6600.0 - 6800.0' CEMENT PLUG 25sx
7635.0 - 7670.0' CEMENT PLUG 3sx
7670.0 - 7670.0' CBL
7955.0 - 7980.0' CEMENT PLUG 3sx-12/18/0'
7980.0 - 7980.0' CBL 12/18/0'

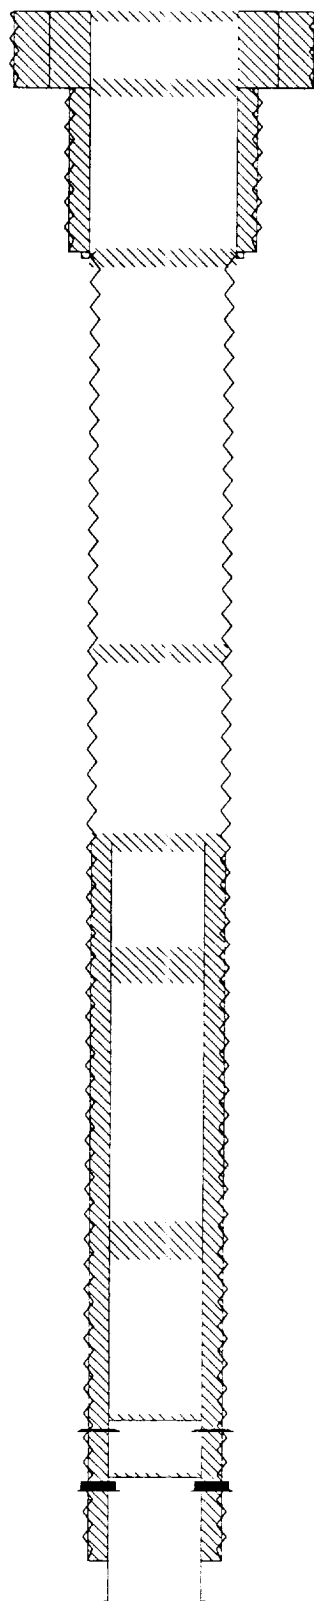

0.0 - 40.0' 17-1/2" OD HOLE
0.0 - 400.0' CEMENT 351sx-CRC
0.0 - 420.0' 13-3/8" OD SURF CSG

4100.0 - 4300.0' 11" OD HOLE
0.0 - 355.0' CEMENT 700sx-SURF
0.0 - 4035.0' 8-5/8" OD INT CSG

1303.0 - 8435.0' 7-7/8" OD HOLE
4520.0 - 4530.0' CEMENT 790sx-CBL
4520.0 - 4550.0' 5-1/2" OD PROD CSG

7718.0 - 7730.0' ABANDONED PERFS CANYON
8002.0 - 8004.0' ABANDONED PERFS MORROW

TD: 8650'