



SURFACE USE AND OPERATIONS PLAN
LUSK STRAWN FIELD
JONES FEDERAL "G" NO. 1 WELL
JUNE 10, 1981

1. Existing Roads - See Attachment 1.
2. Existing Wells - See Attachment 1.
3. Power Distribution Lines - A primary distribution line already exists in Section 24, Township 19 South, Range 35 East. A secondary distribution line will be run from this primary line to the Jones Federal "G" No. 1 Well. In running this line, no lease or unit boundaries will be crossed. This secondary line will be made up of two 330' spans. Three poles will be set at a height of 25' from ground level. The height of the secondary distribution line at mid-span will be 18'. The poles will extend 5' into the ground.
4. Source of Construction Materials - No construction material will be removed from public lands.
5. Plans for Restoration of the Surface - There will be no blading in the area. Therefore, no restoration in the area will be required. When this lease is abandoned, all electrical poles will be removed.

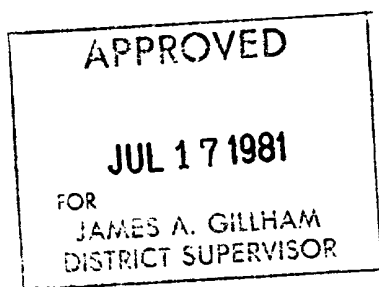

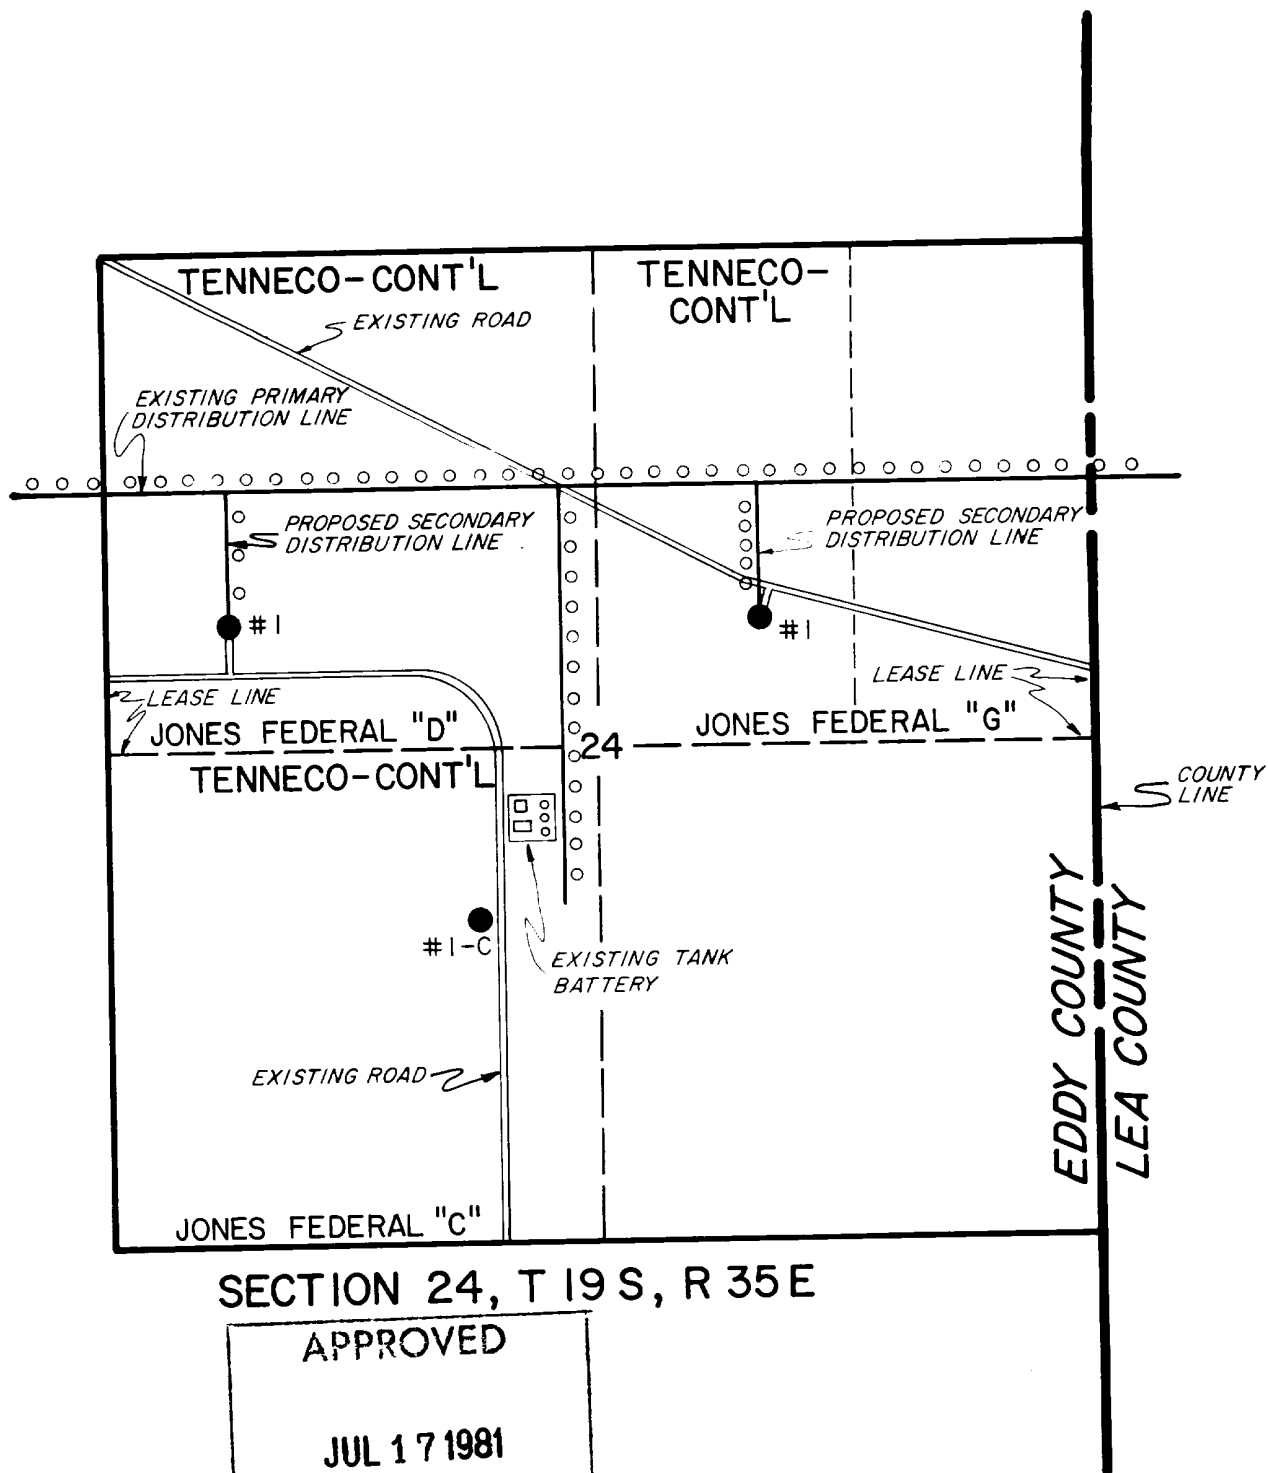

SECTION 24, T 19 S, R 35 E

APPROVED

JUL 17 1981

FOR
JAMES A. GILLHAM
DISTRICT SUPERVISOR

JONES FEDERAL #1-C 1730' FSL & 1980' FWL
JONES FEDERAL "D" #1 1980' FNL & 660' FWL
JONES FEDERAL "G" #1 1980 FNL & 1780' FEL

TENNECO OIL COMPANY
SUBSIDIARY OF TENNECO INC.

LUSK STRAWN FIELD
Eddy County, New Mexico

ATTACHMENT 1

1000 500 0 1000 2000
SCALE IN FEET
SAN ANTONIO, TEXAS