


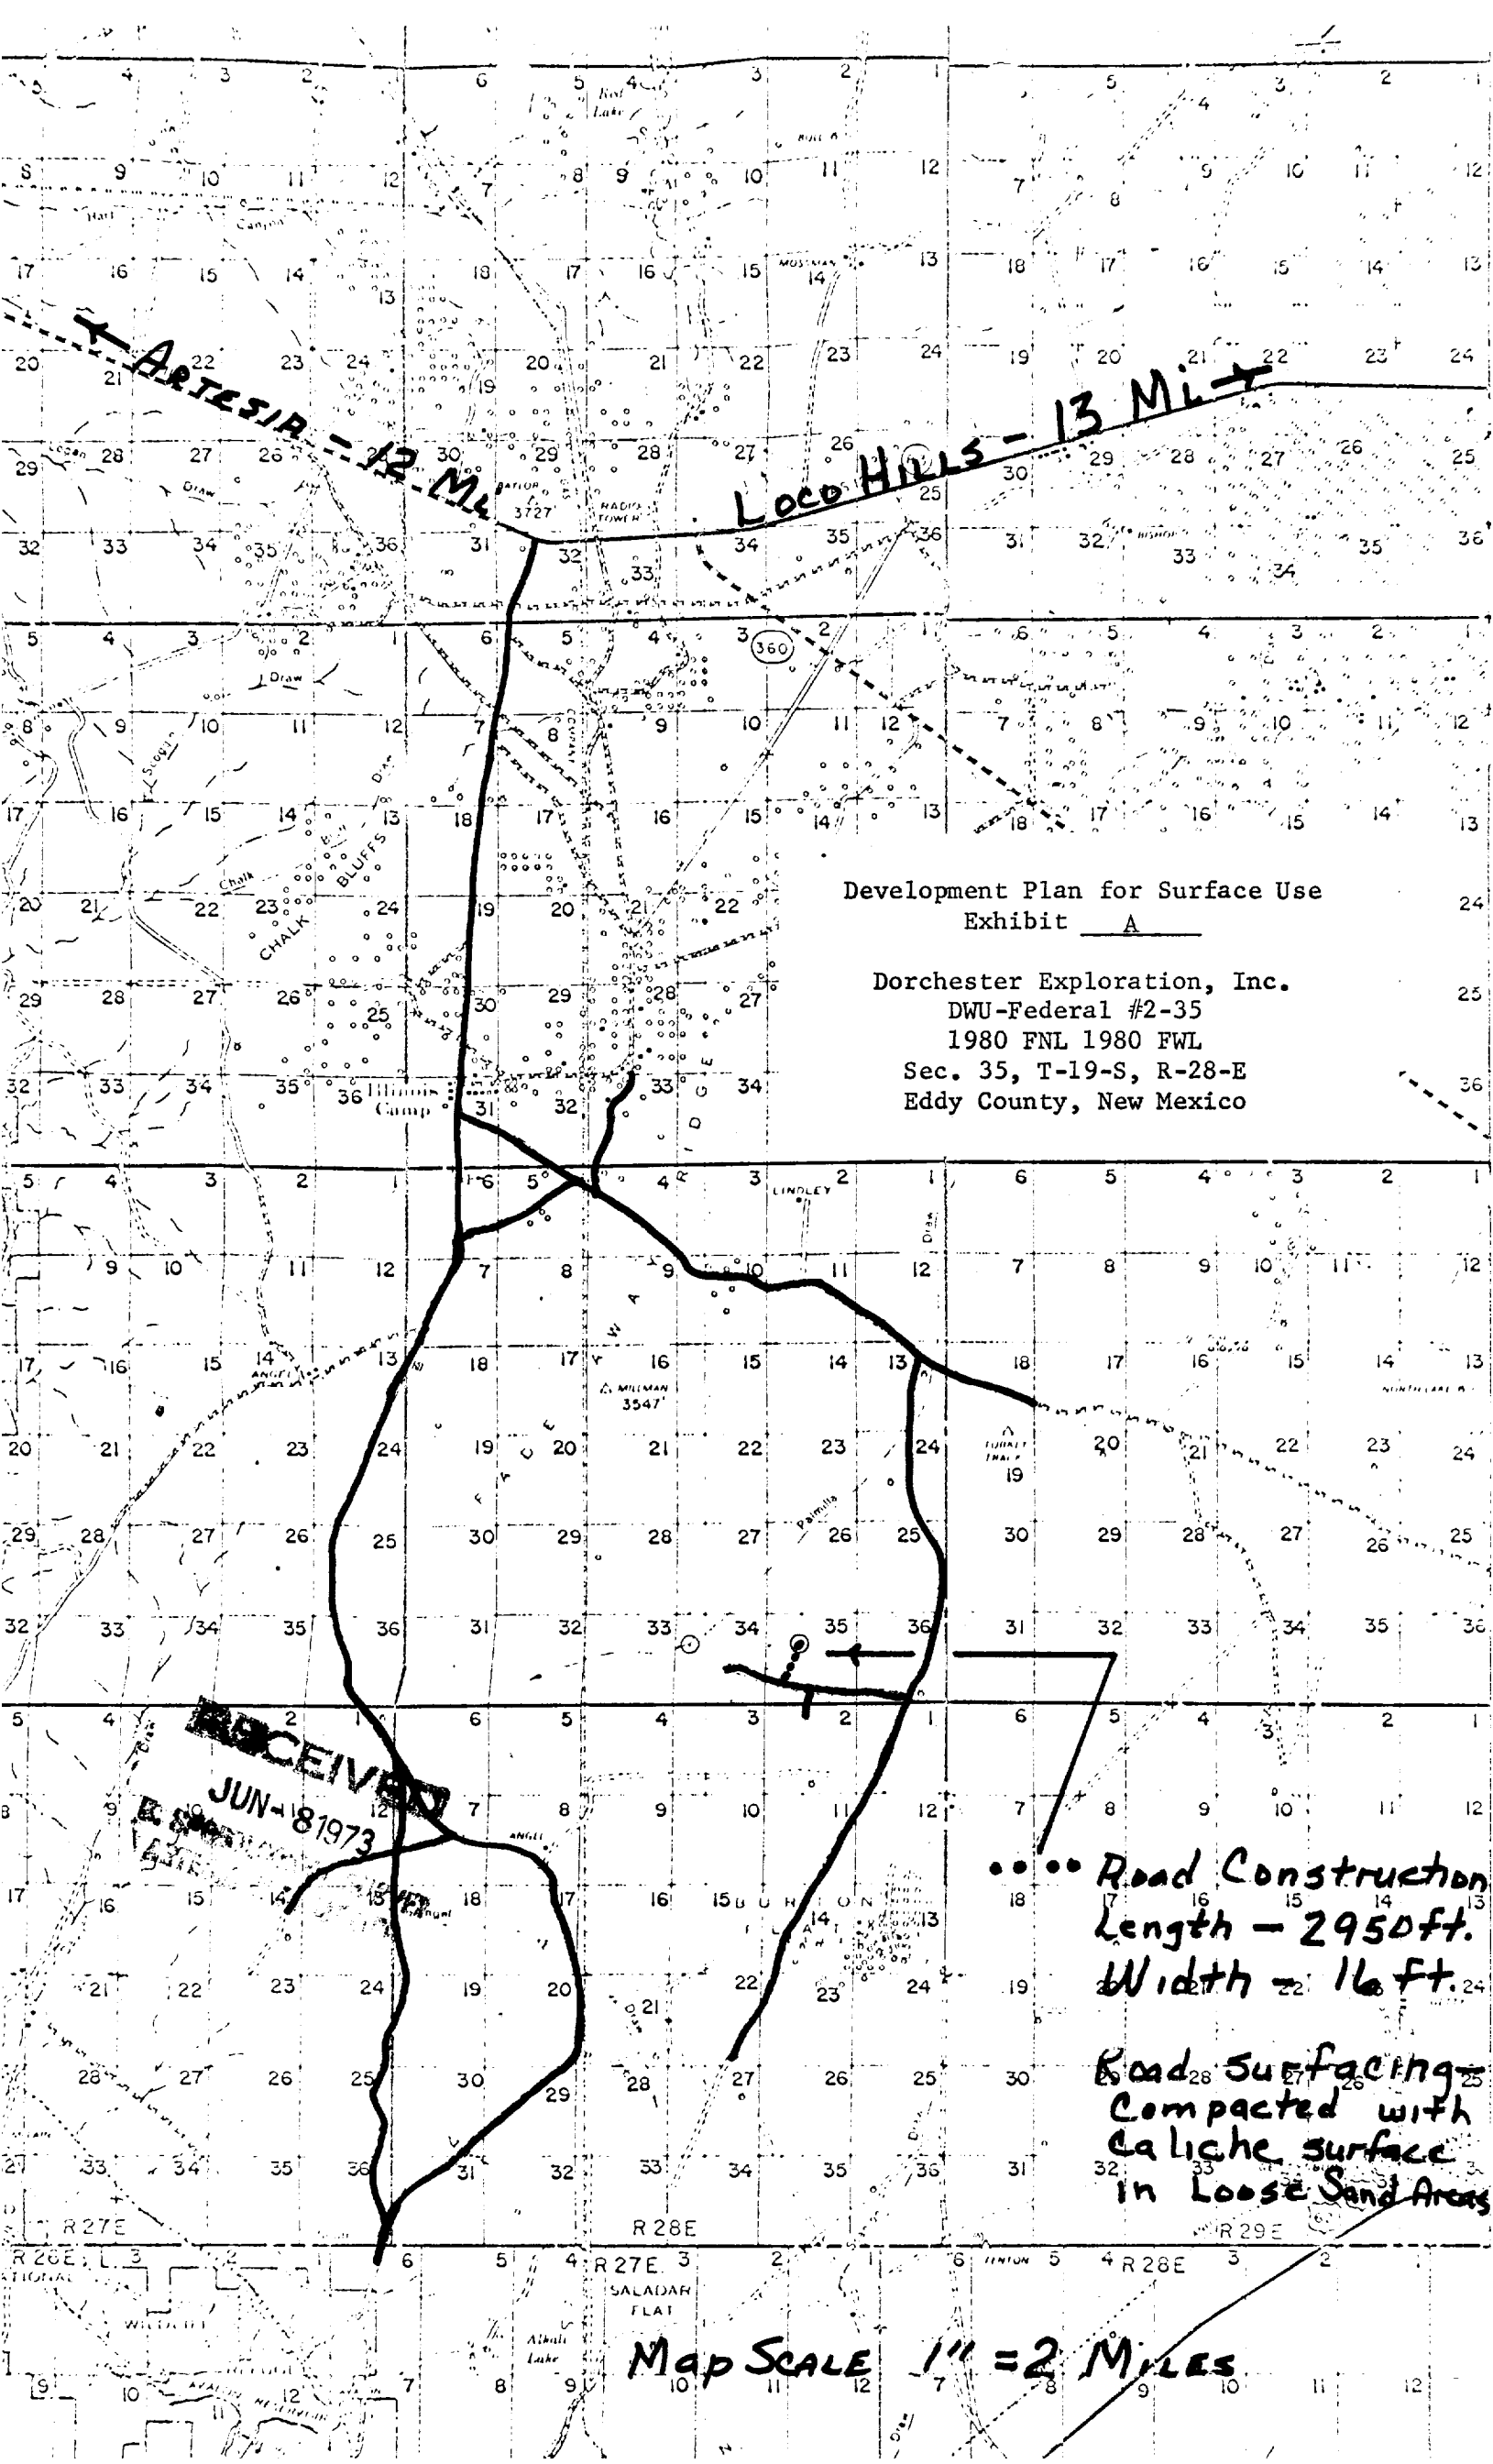

ARTESIA - 12 Mi. Loco Hills - 13 Mi.

Development Plan for Surface Use
Exhibit A

Dorchester Exploration, Inc.
DWU-Federal #2-35
1980 FNL 1980 FWL
Sec. 35, T-19-S, R-28-E
Eddy County, New Mexico

RECEIVED
JUN-8 1973


... Road Construction
Length - 2950ft.
Width - 16ft.

Road Surfacing -
Compacted with
Caliche surface
in Loose Sand Areas

Map Scale 1" = 2 Miles

Development Plan for Surface Use
Exhibit B

Dorchester Exploration, Inc.
DWU-Federal #2-35
1980 FNL 1980 FWL
Sec. 35, T-19-S, R-28-E
Eddy County, New Mexico

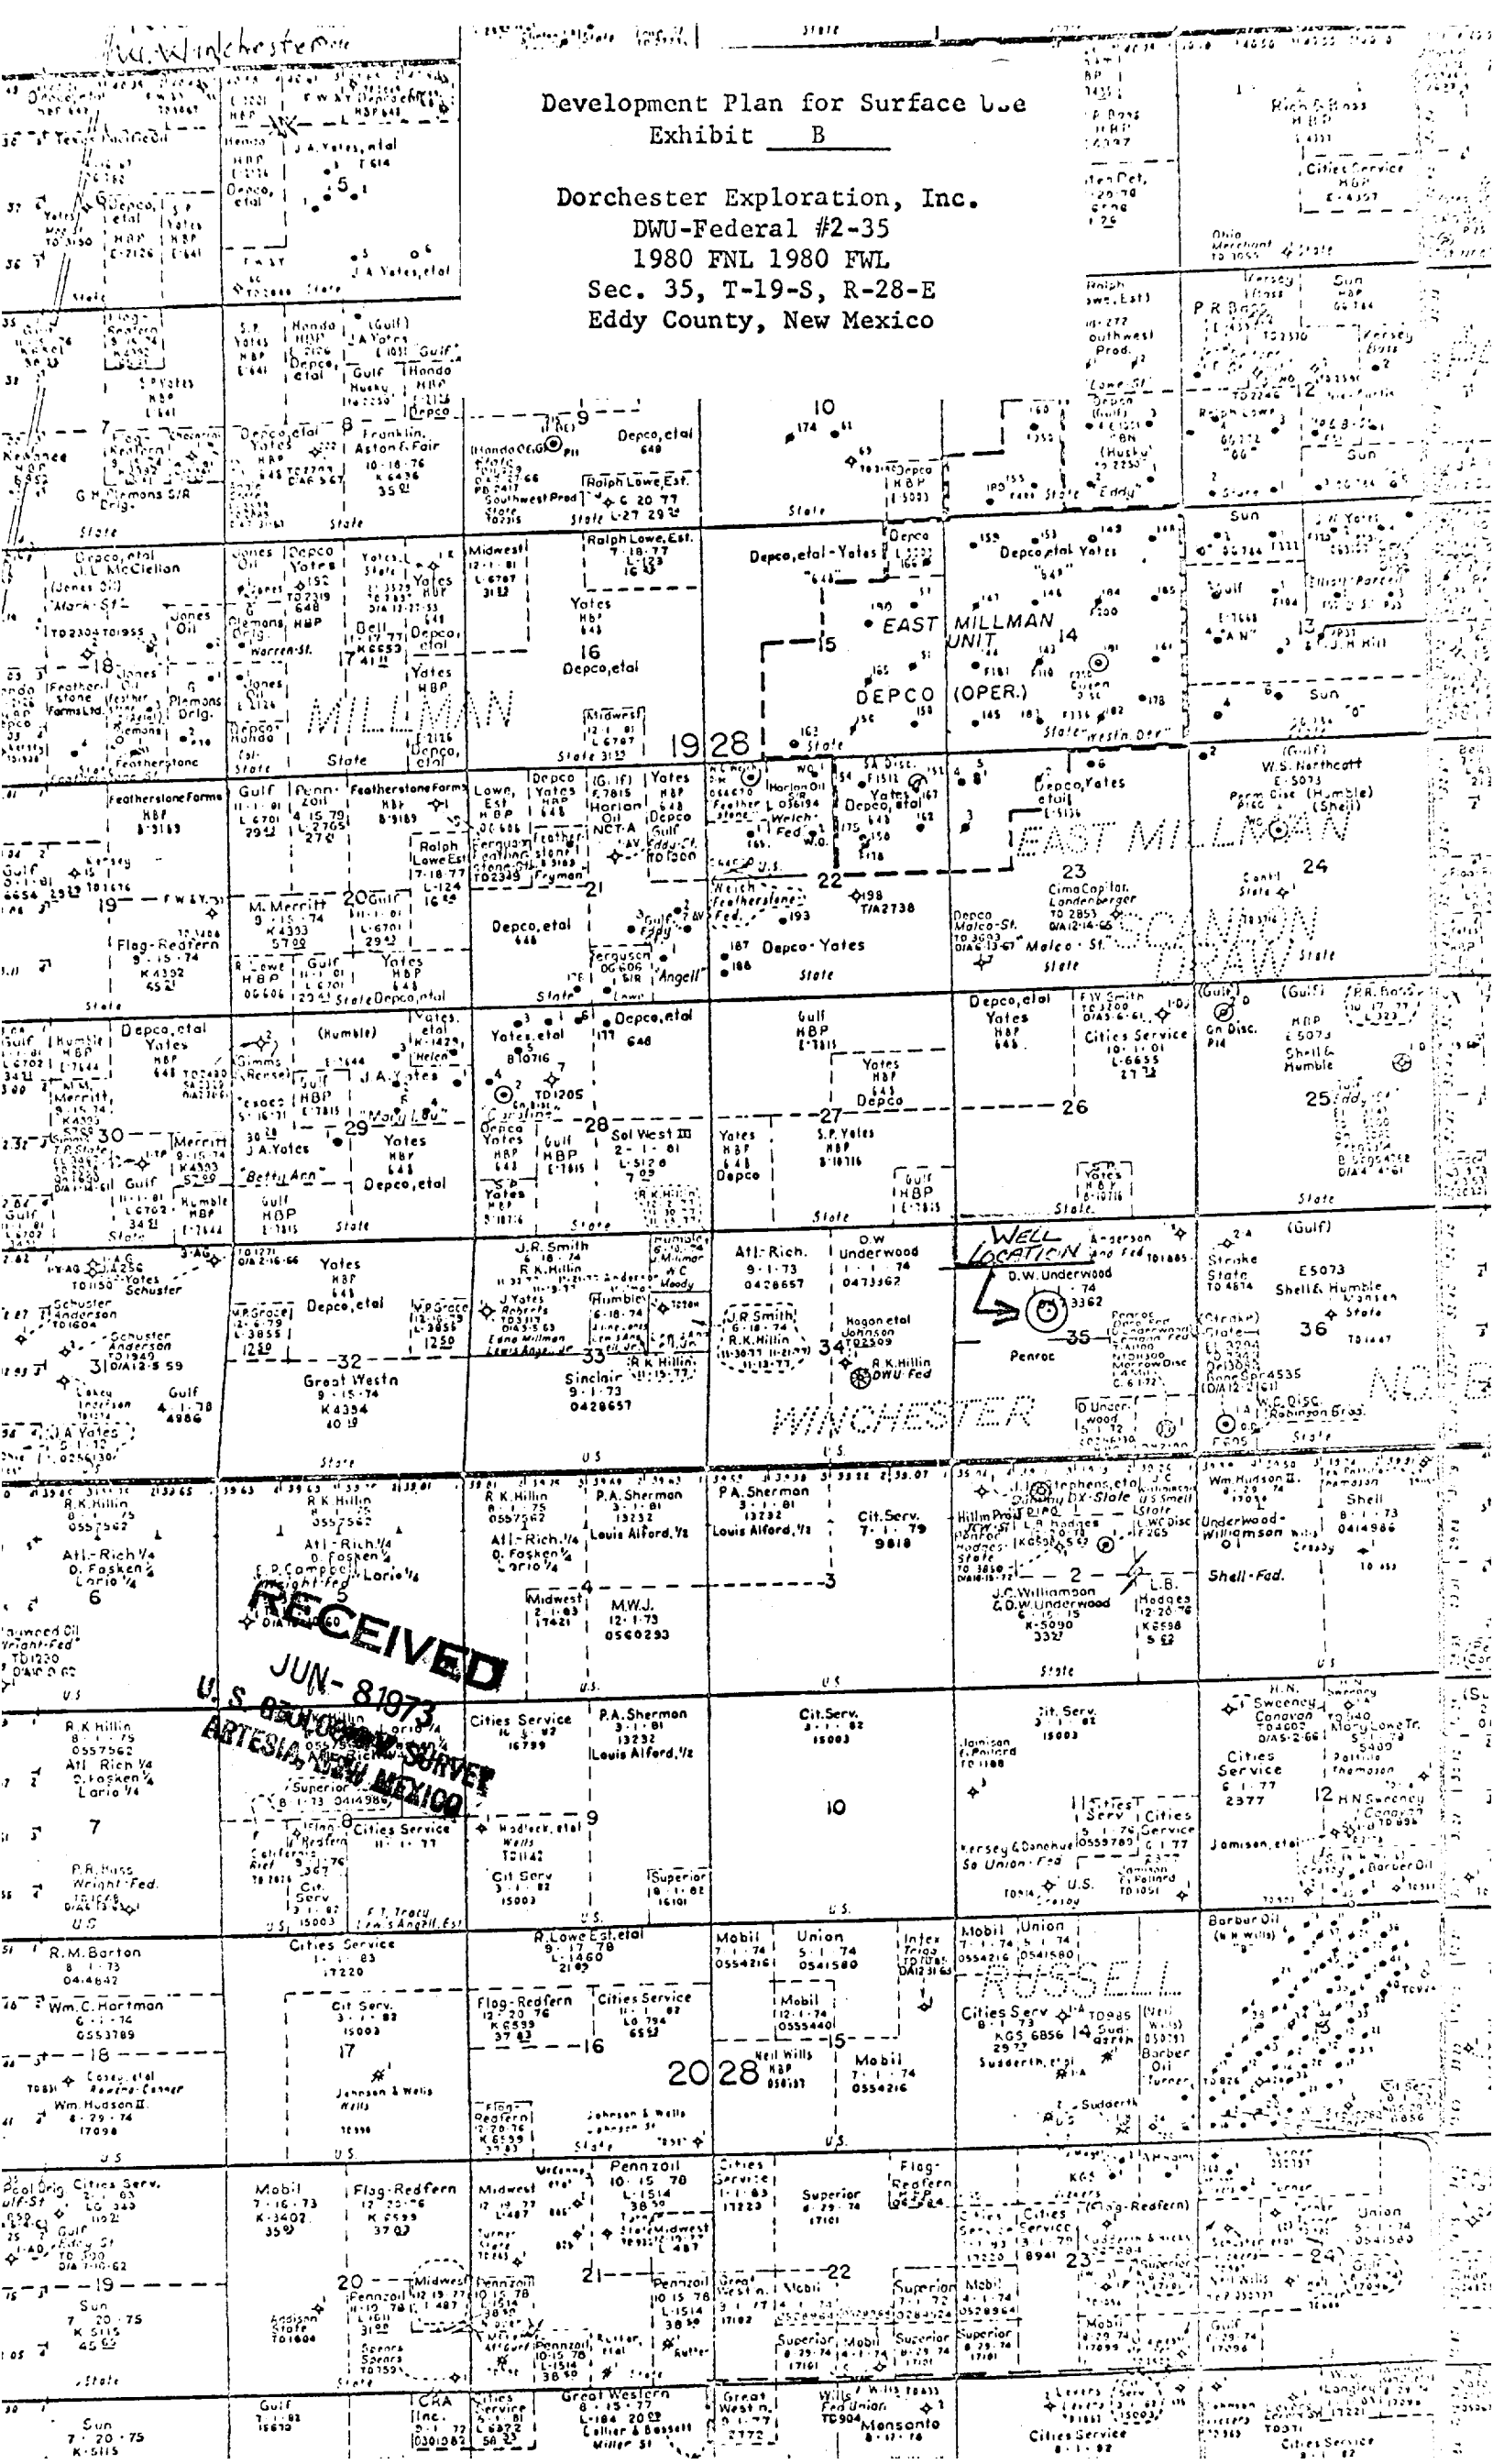

DWU Federal #2-35
1980 FNL 1980 FWL,
Sec. 35, T-19-S, R-28-E,
Eddy County, New Mexico


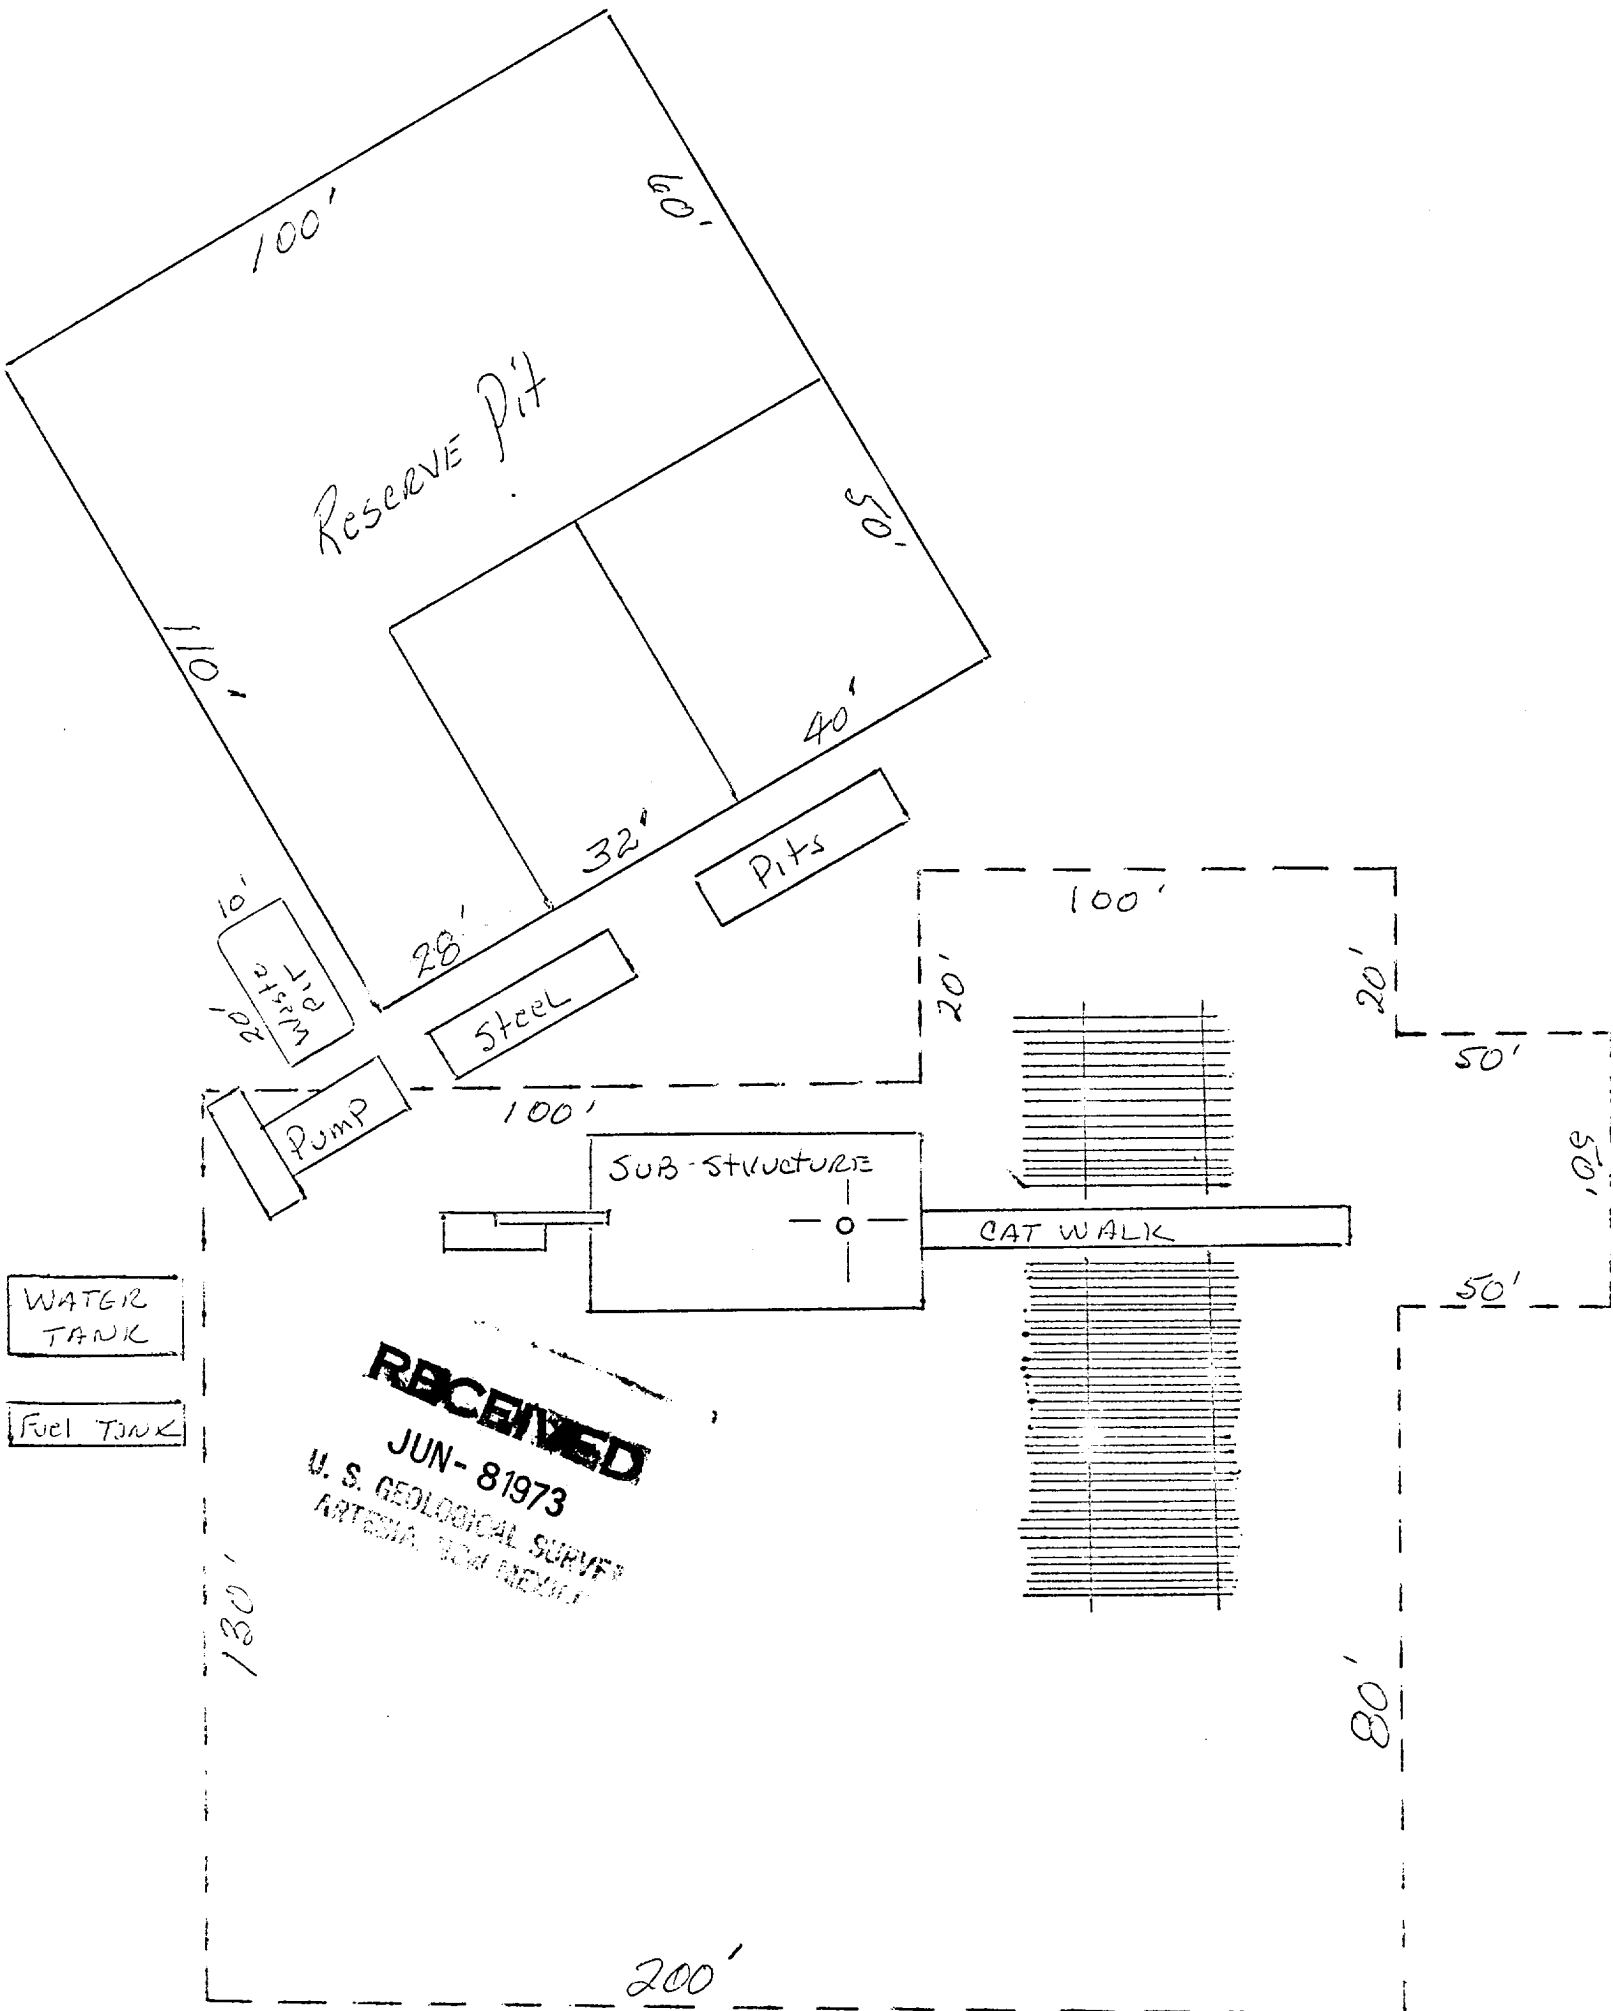


Exhibit "D"


WELL NAME: DWU Federal #2-35
 LOCATION: 1980 FNL 1980 FWL, Sec. 35, T-19-S,
R-28-E, Eddy County, New Mexico

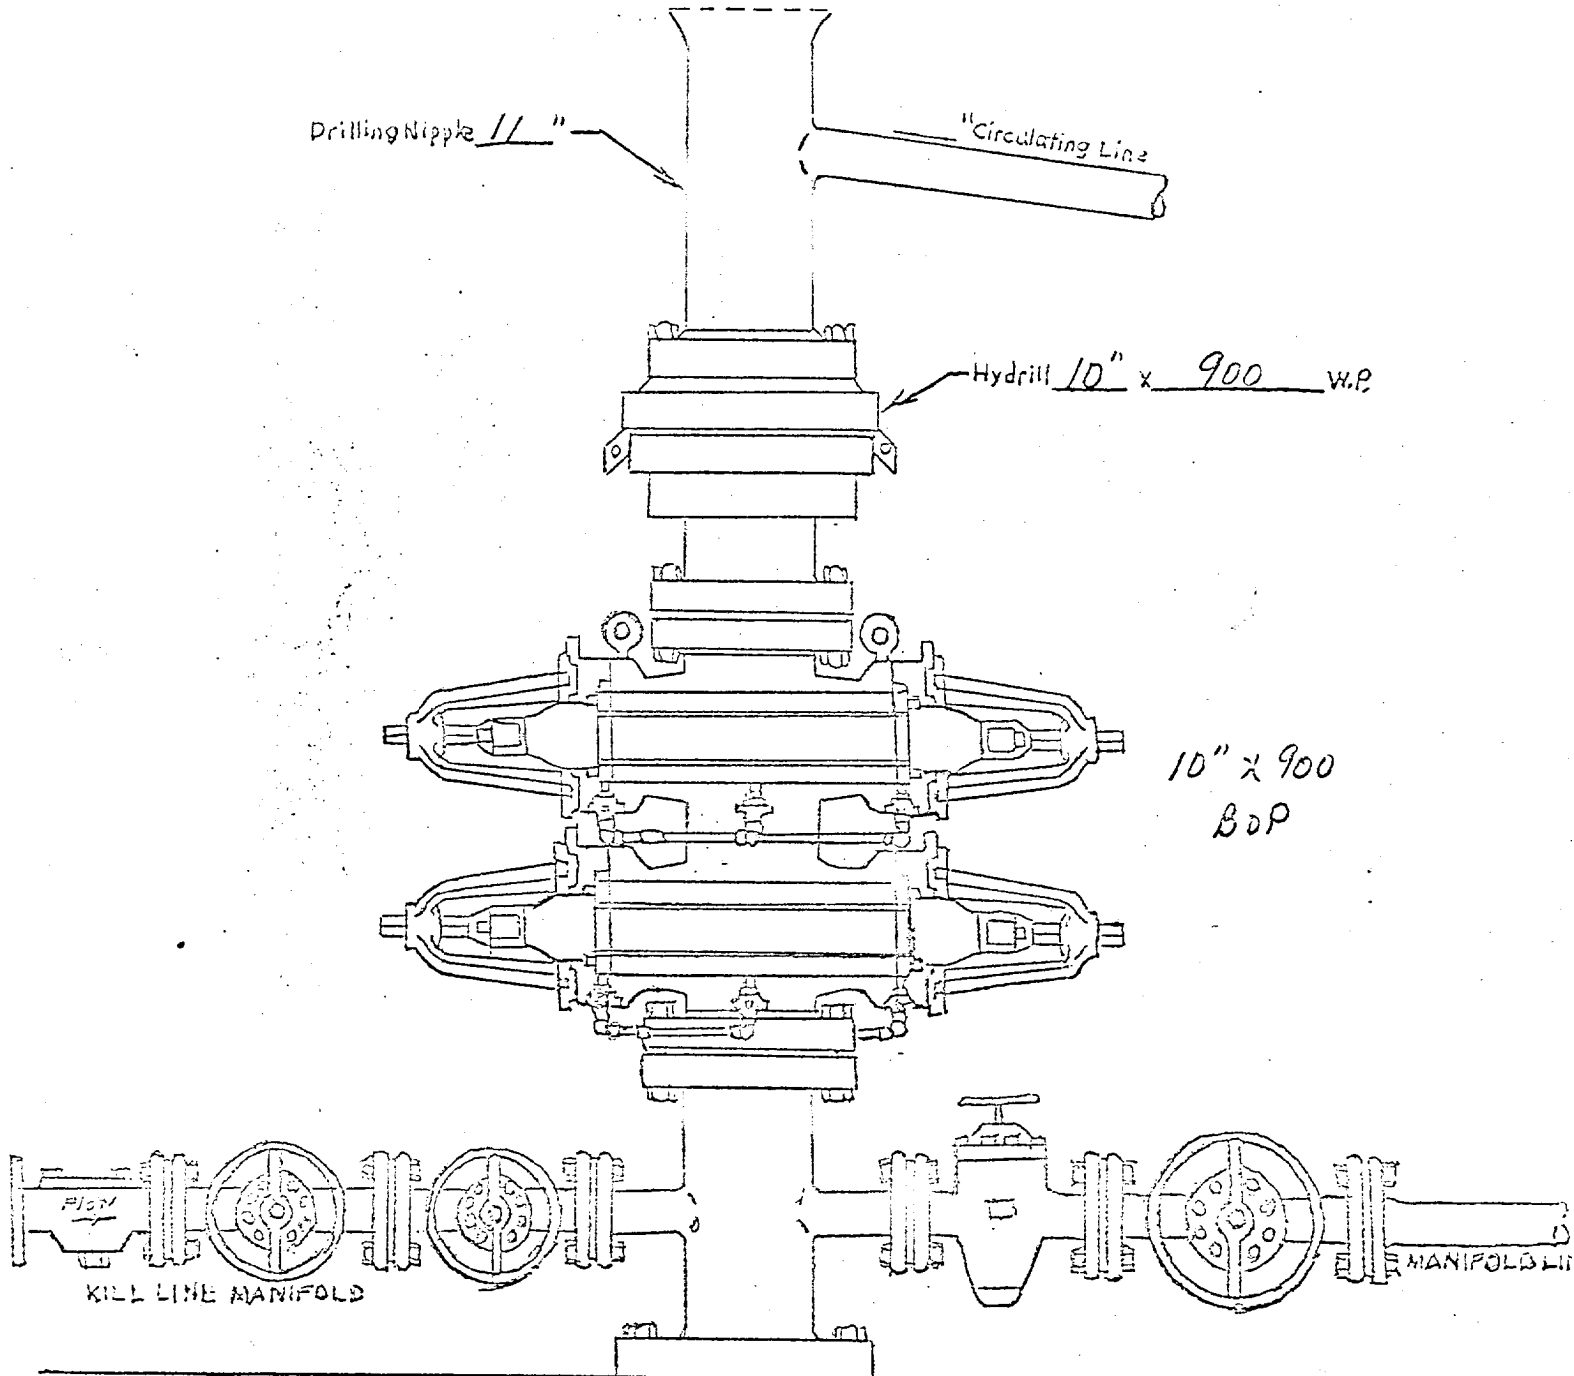

RECEIVED
 JUN-8 1973
 U. S. GEOLOGICAL SURVEY
 ARTS AND MINES DIVISION

Well Head BOP
3000 W.P.

- ☐ Manual
- ☒ Hydraulic

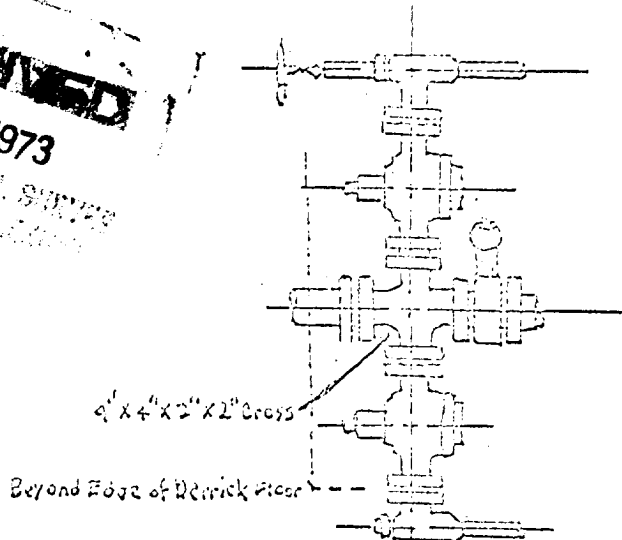

Choke Manifold