


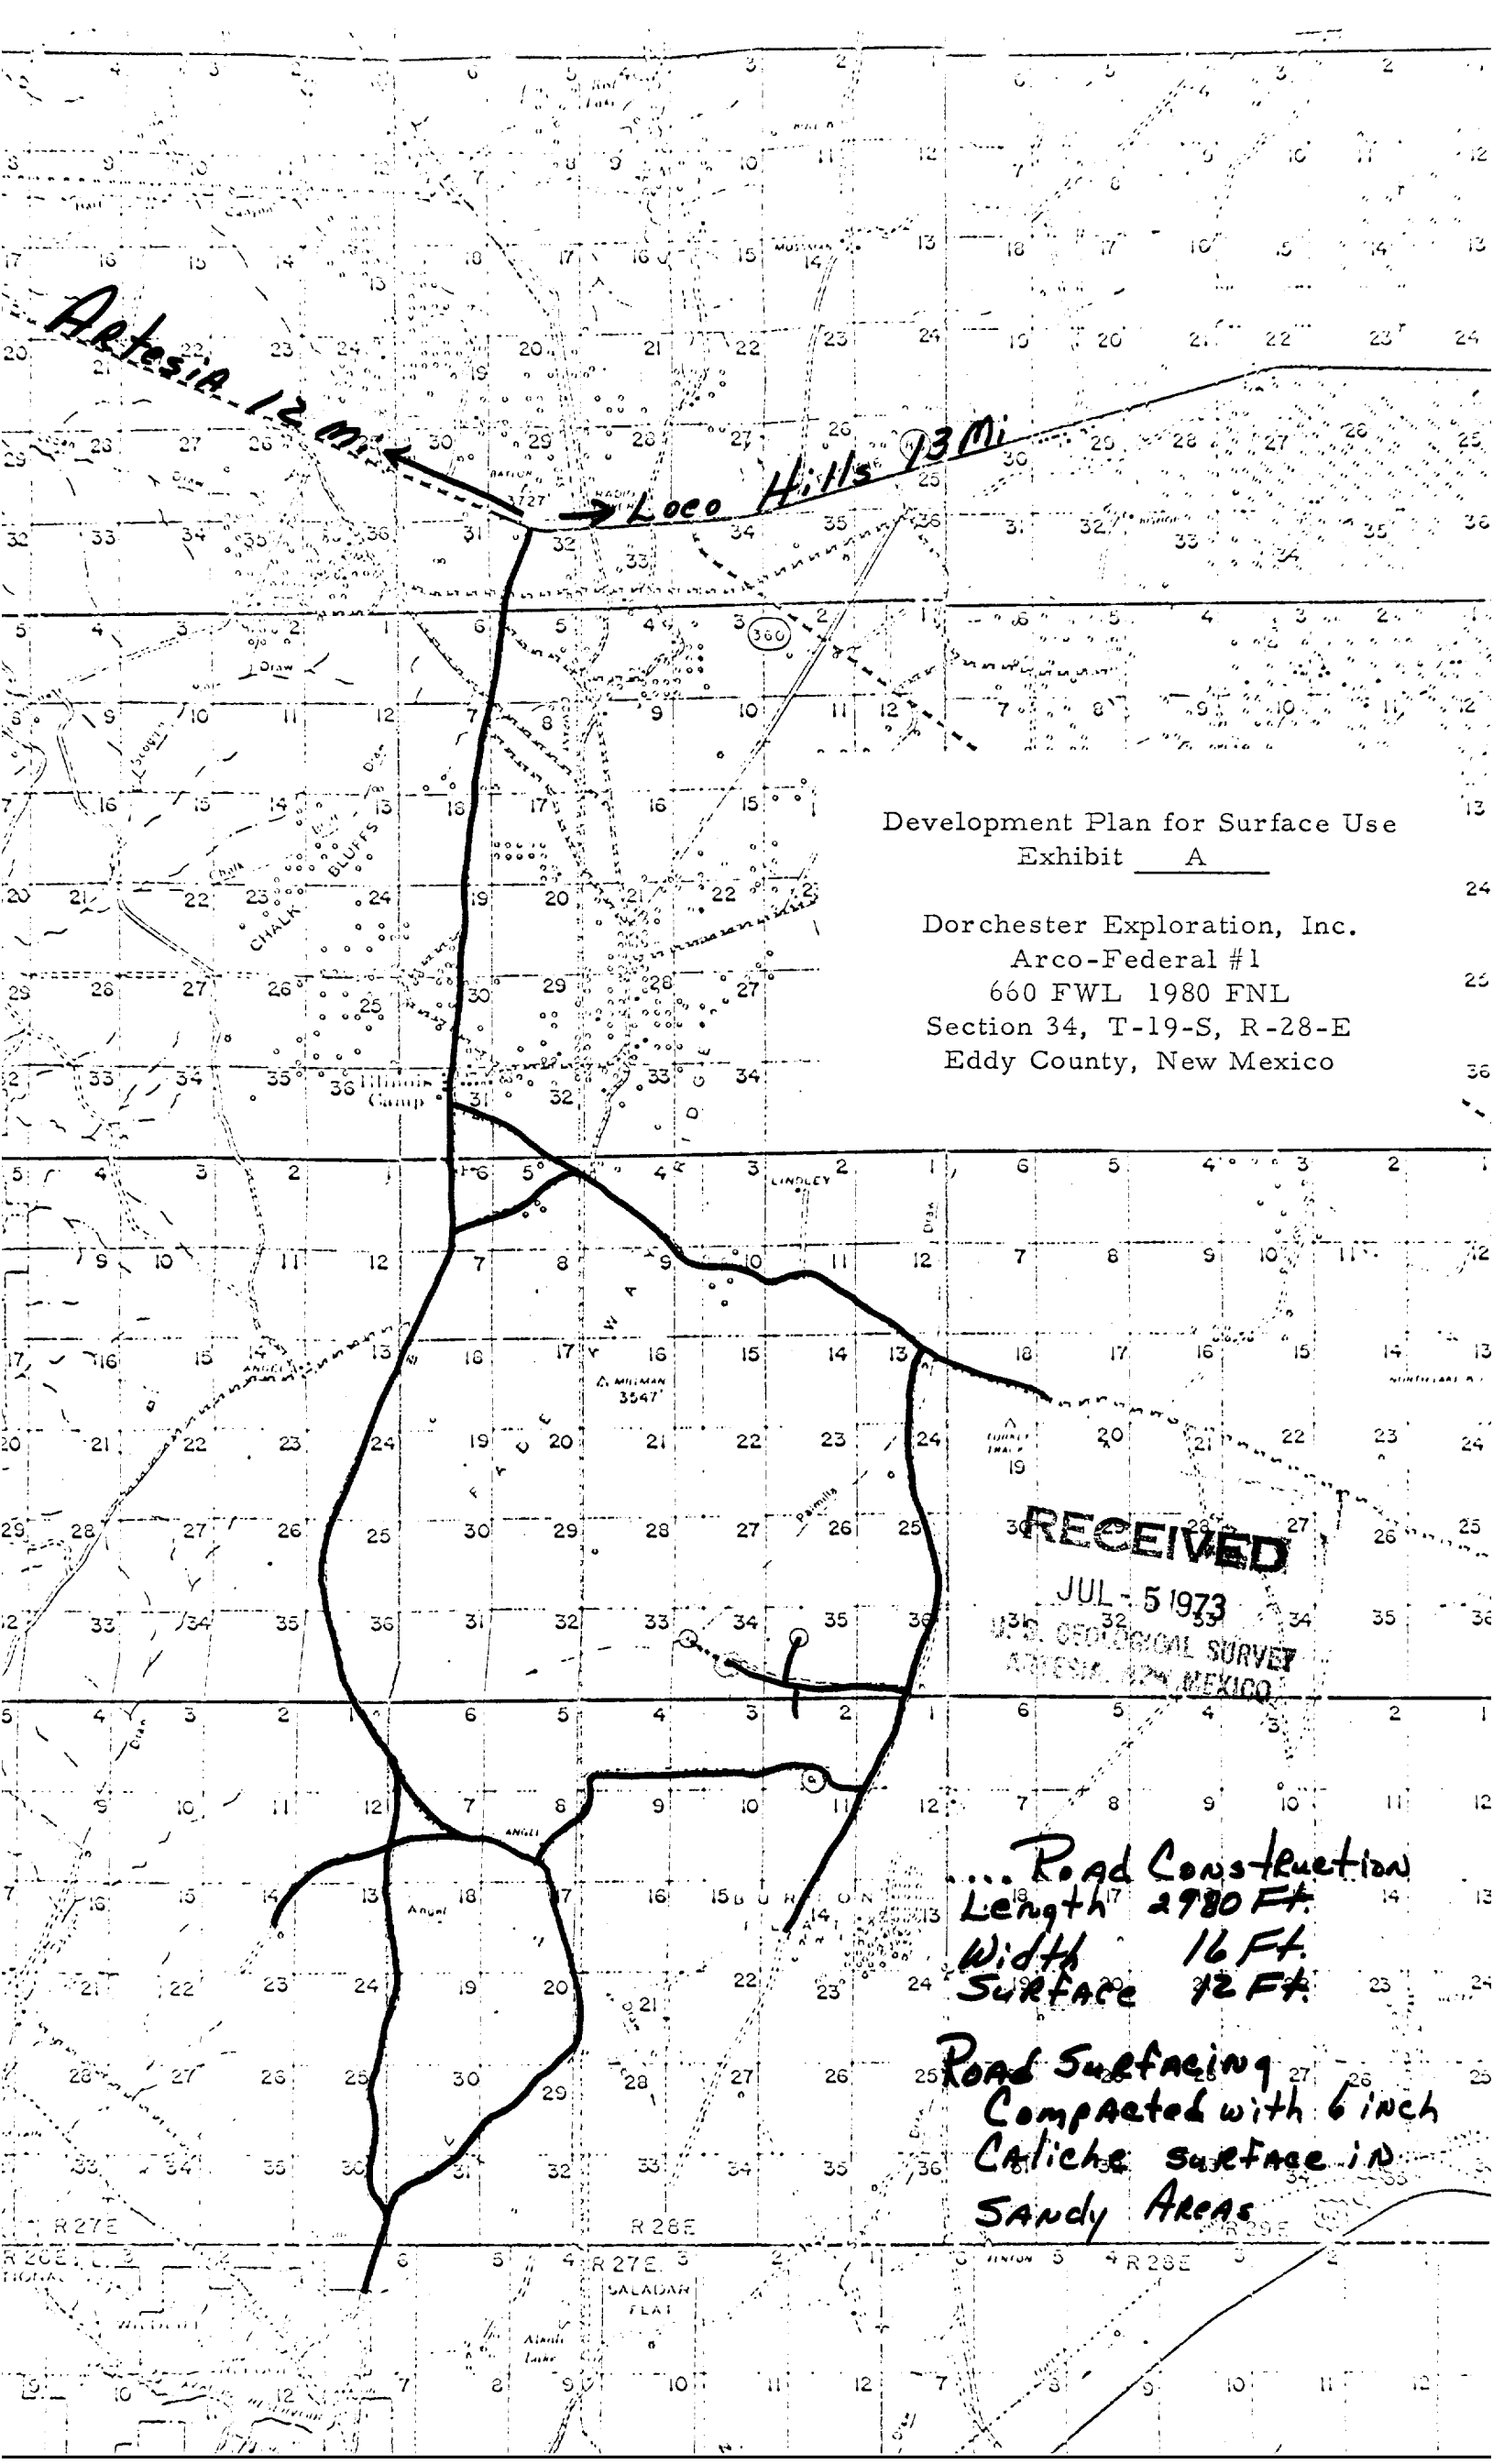

Development Plan for Surface Use
Exhibit A

Dorchester Exploration, Inc.
Arco-Federal #1
660 FWL 1980 FNL
Section 34, T-19-S, R-28-E
Eddy County, New Mexico

RECEIVED
JUL - 5 1973
U.S. GEOLOGICAL SURVEY
ARRESTA, NEW MEXICO

... Road Construction
Length 2980 Ft.
Width 16 Ft.
Surface 12 Ft.

Road Surfacing
Compacted with 6 inch
Caliche surface in
Sandy Areas