

Proposed



Amoco Production Company

ENGINEERING CHART

SHEET NO.

FILE

APPN

SUBJECT GREENWOOD PRE-GRAYBURG UNIT FEDERAL "A" Com
SHUGART - UND. Bone SPRINGS No. 1

DATE 10-21-6


BY DDK/BAM

650' FNL & 1980 FWL, SEC. 35, T-18-S, R-51-E
 EDDY COUNTY, NEW MEXICO

COMPLETED: 06-02-79

ELEV. 3654' R
 3638' G

13 3/8" CSA 765'
 48# N-40 ST&C
 CMT. W/800 XS. CIRC.
 1 7/8" HOLE.

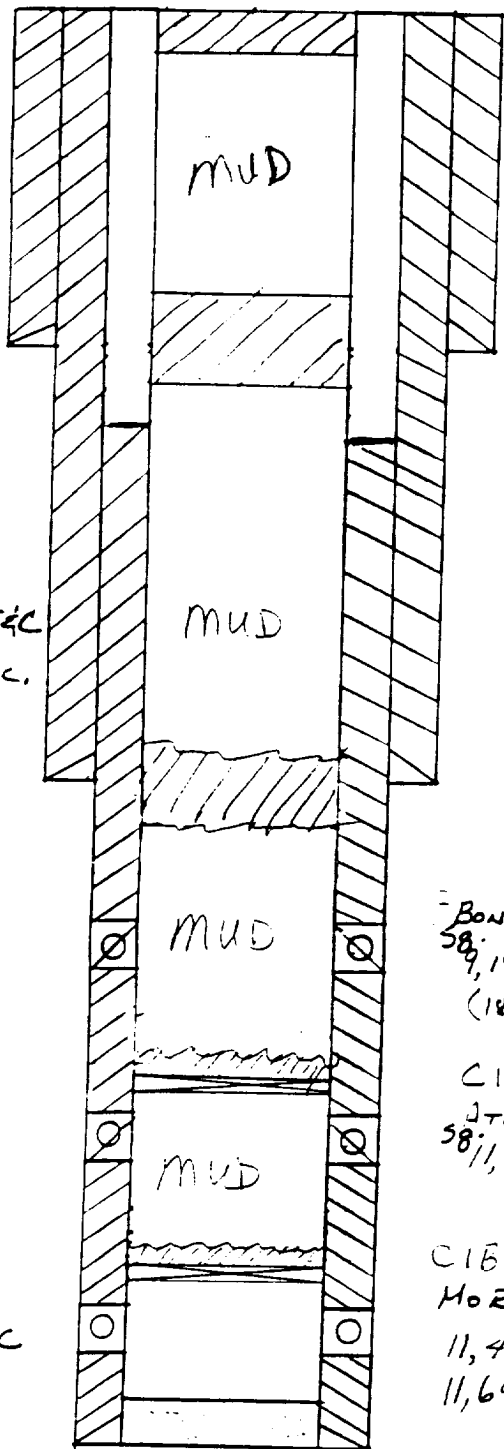

15 SX CMT
 Plug @ Surface

TCMT 1160'
 CMT Plug
 715' - 815' @ Shoe

9 5/8" CSA 4600'
 36# K-55 1/2 S-80, ST&C
 CMT. W/1750 XS. CIRC.
 2 1/4" HOLE.

CMT Plug
 4550' - 4650'

BONE SPRINGS PERFS:
 58' 9,192' - 230' & 9,274' - 300' w/2 JSP
 (180° PHASING)

CIBP @ 11,000 w/ 35' CMT
 STOKA PERFS: - SQ
 58' 11,054' - 080' w/4 JSPF

5 3/8" CSA 11,800'
 17# & 20# N-80 LT&C
 CMT

CIBP @ 11,450' w/ 35' CMT
 MORROW PERFS:
 11,492' - 508' & 11,566' - 581' w/4 JSPF
 11,694' - 712, 11,724 - 11,732 w/4 JSPF

TD - 11,800'