


PROPOSED DOWNHOLE MECHANICAL INSTALLATION

WELL DATA SHEET

Use SRC State "14" Comm. Well No. 1
 Location 1980' FNL, 660' FWL, Sec 14, T19S, R29E County Eddy State New Mexico
 Elevation 3319.2' GR Formation Morrow
 Date Completed 3/14/79 & Field Turkey Track
 Initial Potential F 897 MCFGPD, 12 BOPD,
0 BOPD, CAOF 1342 MCFGPD

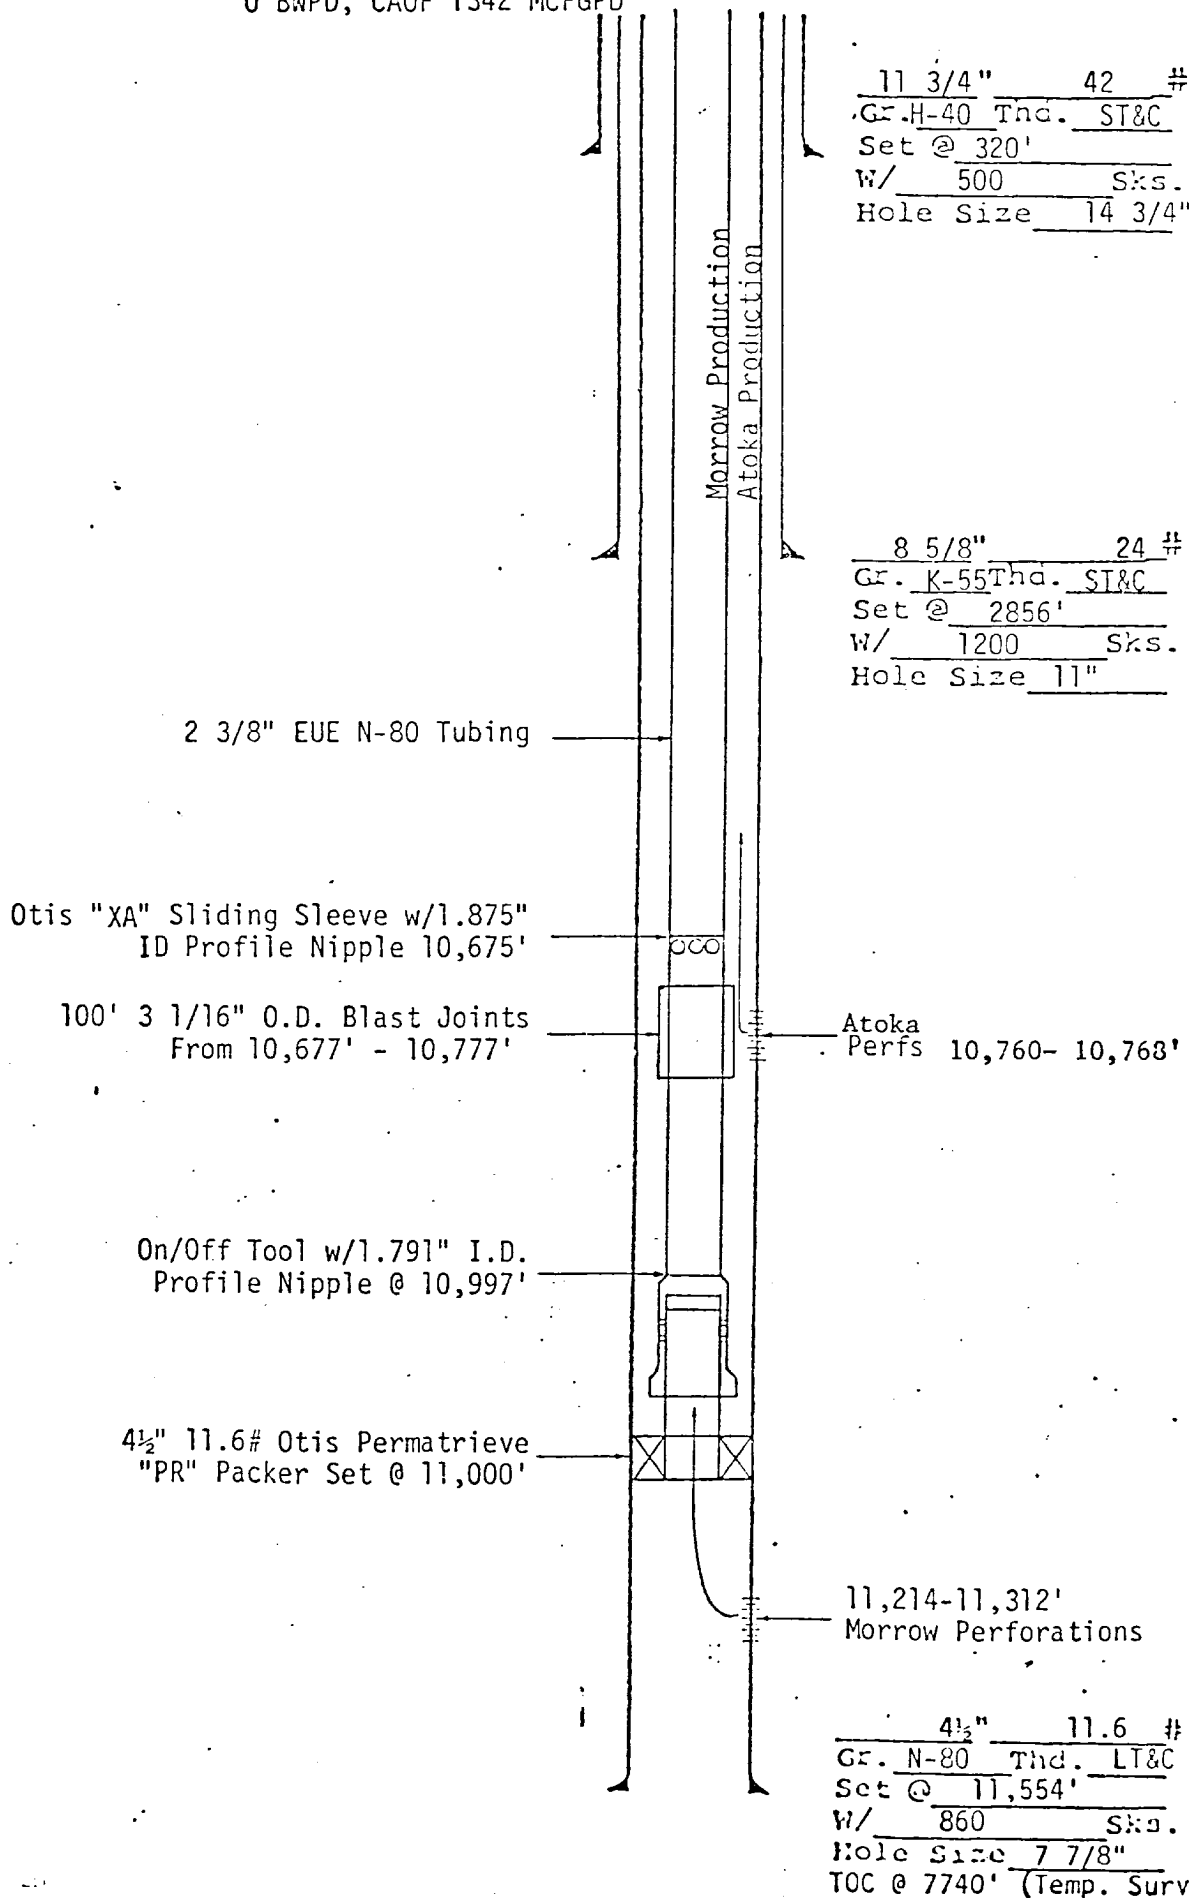

RECEIVED

AUG 20 1980

O. C. D.
ARTESIA OFFICE