


BLOW OUT PREVENTION EQUIPMENT
 10" 900s ALL FLANGED CONNECTIONS
 3,000# WORKING PRESSURE - 6,000# TEST

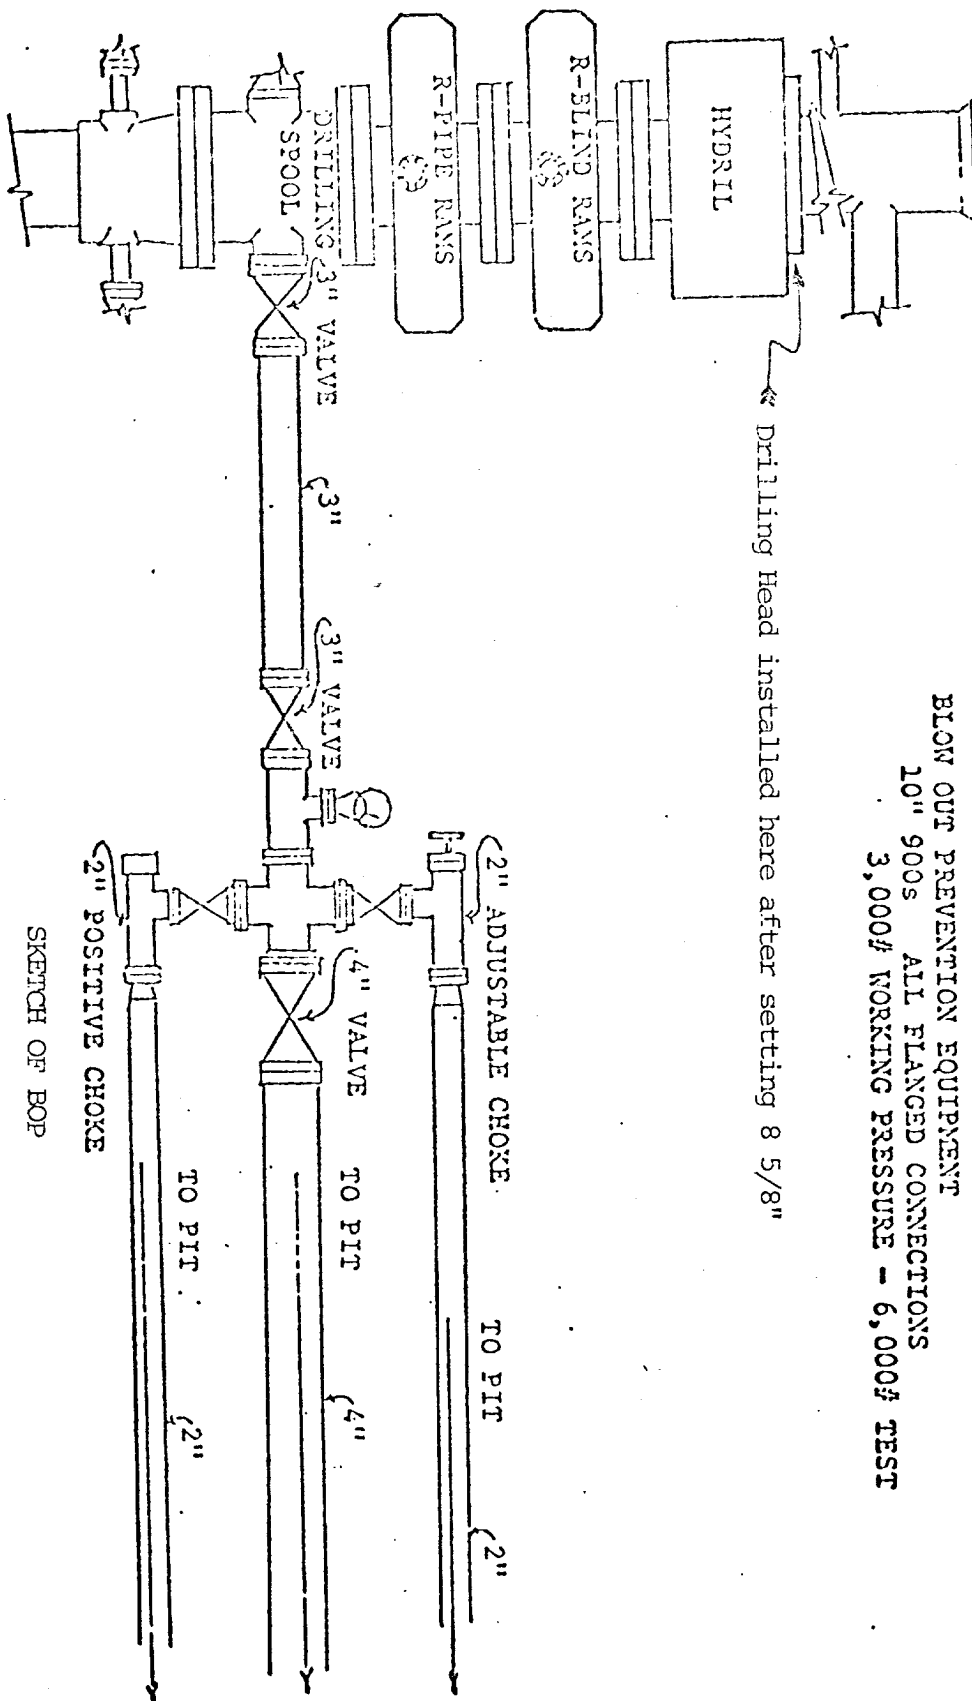

SKETCH OF BOP

Southland Royalty Company
 State "30" Com. No. 1

ATTACHMENT TO FORM C-101

1980' FSL & 2150' FEL

Sec. 30, T-19-S, R-28E
 Eddy County, New Mexico
 Contractor: Hondo Drily. Co: Rdy #5

OK
 3-20