


WELL NAME: SINTIC & I
Legal Description: 1855 FNL 660 FNL Sec 2
Date:

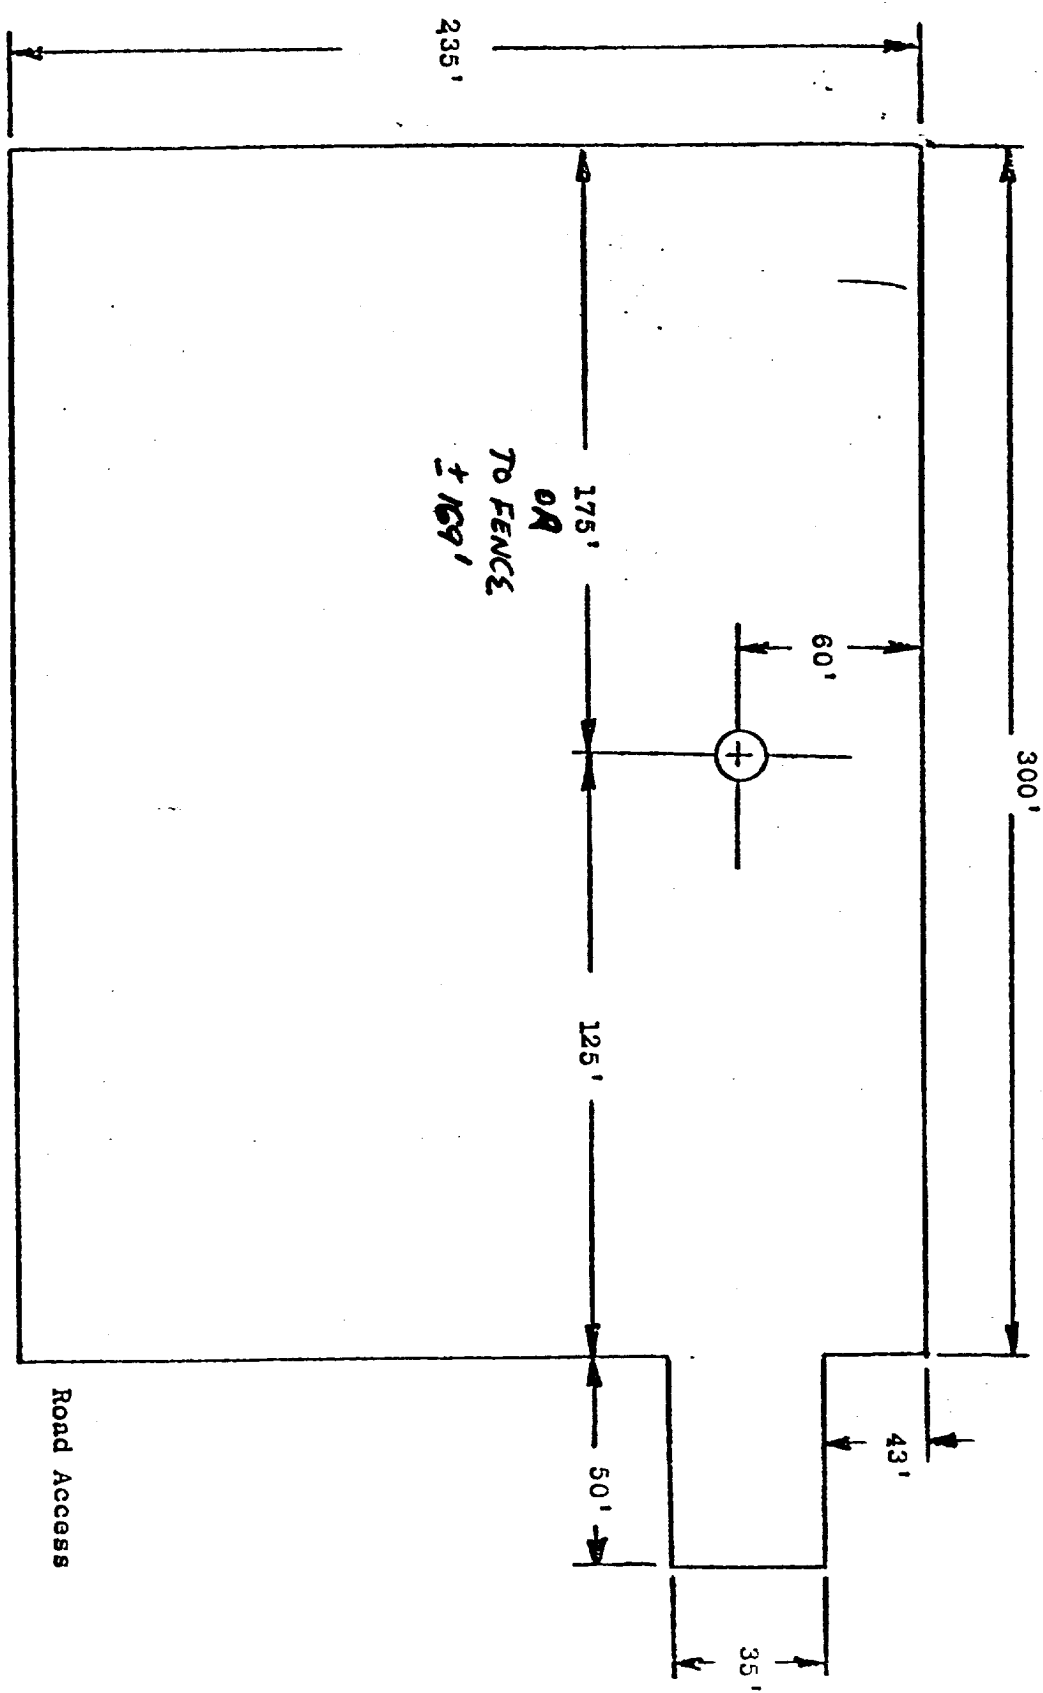

Pad: An area 40' x 40' with the center being the hole center is to be level. The remaining area of pad is to have a drop of 2" per 100' to allow for adequate drainage. Pad and all roads are to have a minimum of 6" of compacted caliche.

Diagram "B"