


6. FWL, Section 2, T19S, R30E,
Eddy County, New Mexico

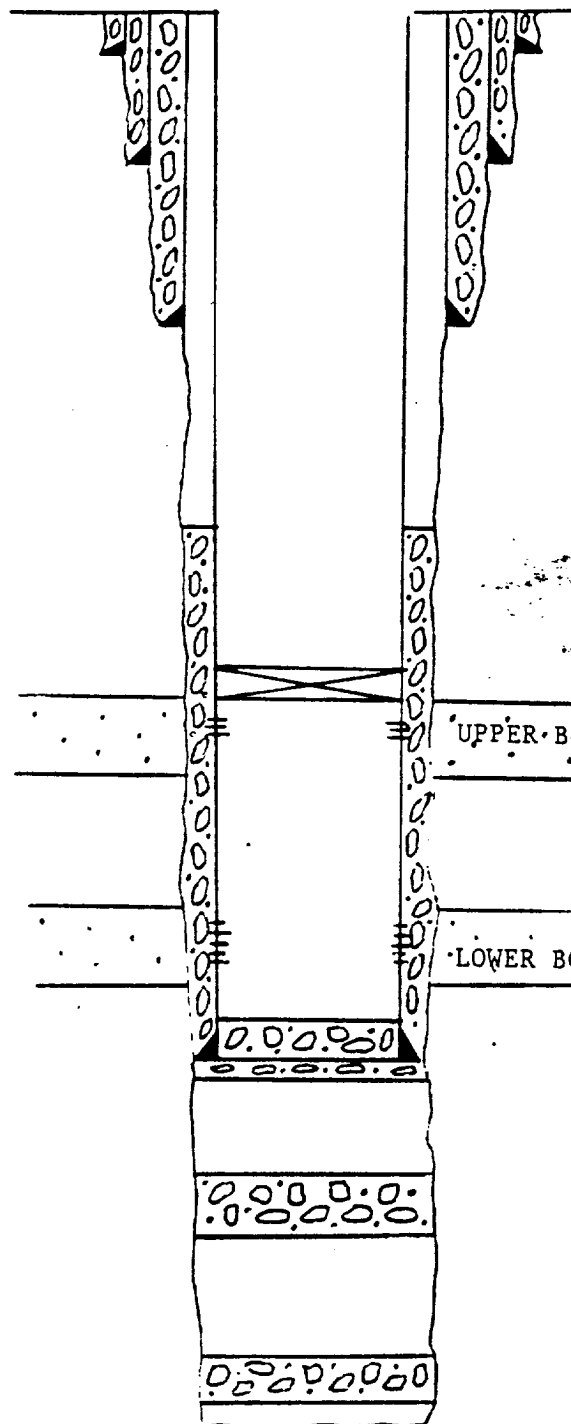

GL @ 3464'
20" conductor @ 40' cmtd w/ 3 yds
Redimix

13-3/8", 54.5#, J55 csg @ 484'
cmt'd w/ 450 sx Lite cmt & 2% CaCl₂
& 1/4#/sx CS, followed by 200 sx Cl
"C" & 2% CaCl₂

8-5/8", 28#, S80 csg @ 3940' cmted w
1400 sx Lite & 2% CC & 1/4#/sx CS;
followed by 250 sx C1 "H" & 2% CC.

TOC @ 57.06' (Bond log)

CIRP @ 6950" (PBTD).

UPPER BONE SPRINGS PERFS: 6986-94 @ 2 JSPF (12 holes)

• LOWER BONE SPRINGS PERFS: 8886-8900' @ 2 JSPF (16 holes)

5-1/2", 17# csg @ 9030' cmted w/ 900
sx C1 "H" & 0.5% Halad 228 & 0.5%
CFR-2 (K-55, L-80)
Plug #3: 35 sx C1 "H" (9030-9106')

Plug #2: 60 sx C1 "H" (10,664-864')

Plug #1: 60 sx C1 "H" (11,960-12160'