


PRESENT WELLBORE SCHEMA

6. FWL, Section 2, T19S, R30E,
Eday County, New Mexico

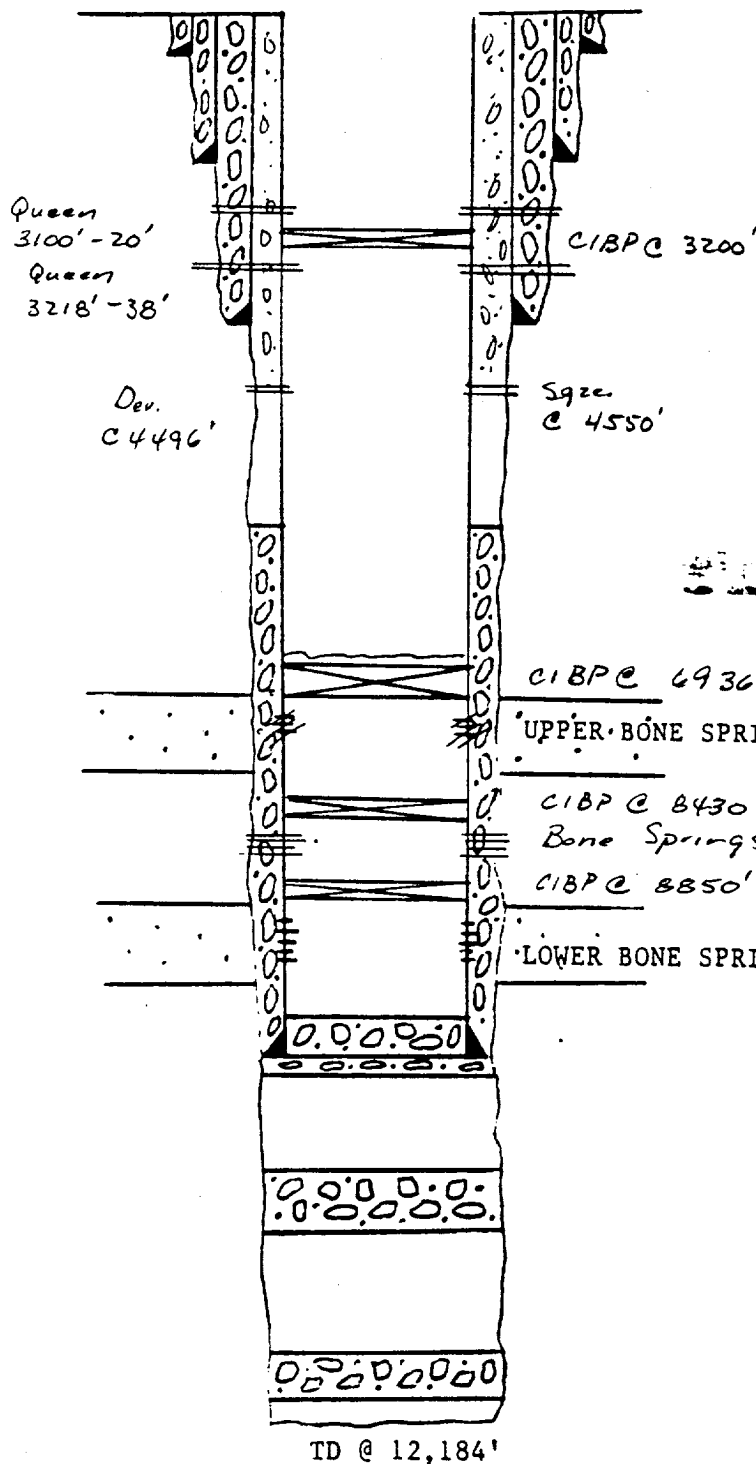

GL @ 3464'
20" conductor @ 40' cmted w/ 3 yds
Redimix

13-3/8", 54.5#, J55 csg @ 484'
cmted w/ 450 sx Lite cmt & 2% CaCl₂
& 1/4#/sx CS, followed by 200 sx Cl
"C" & 2% CaCl₂

8-5/8", 28#, S80 csg @ 3940' cmted w/
1400 sx Lite & 2% CC & 1/4#/sx CS;
followed by 250 sx Cl "H" & 2% CC.

TQC @ 5706' (Bond log)

5-1/2", 17# csg @ 9030' cmted w/ 900
sx Cl "H" & 0.5% Halad 228 & 0.5%
CFR-2 (K-55, L-80)
Plug #3: 35 sx Cl "H" (9030-9106')

Plug #2: 60 sx Cl "H" (10,664-864')

Plug #1: 60 sx Cl "H" (11,960-12160)