

PROPOSED BOPE AND CHOKE ARRANGEMENT

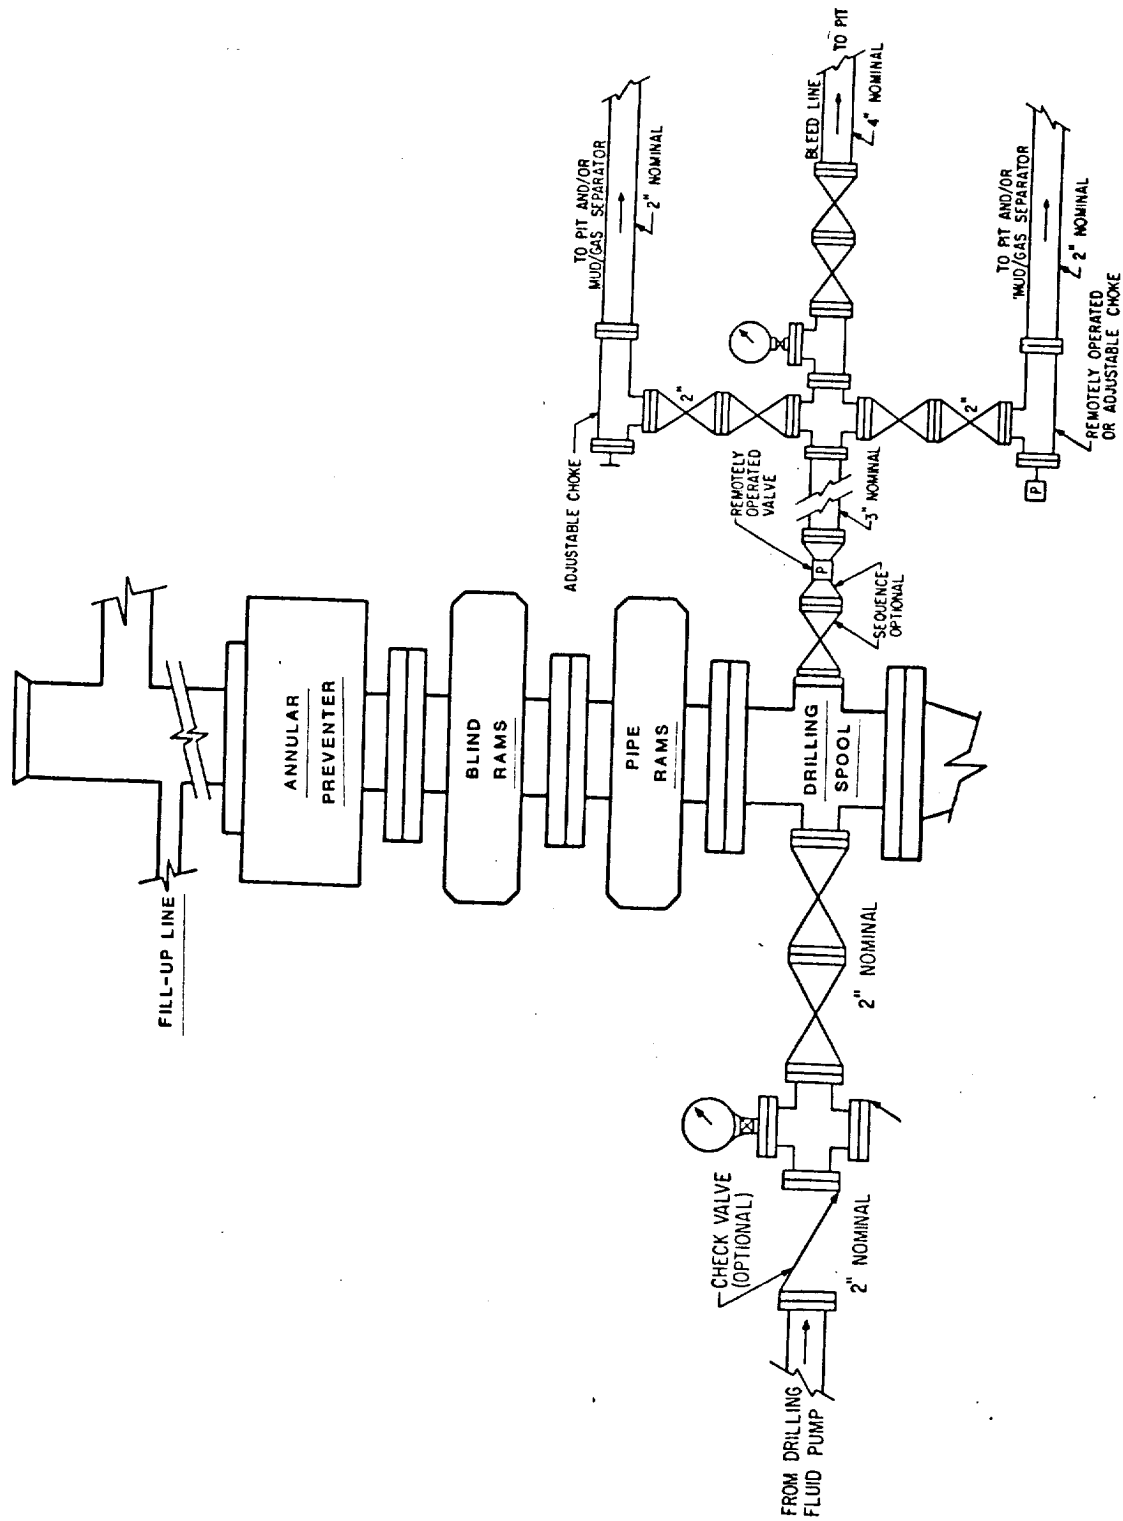


EXHIBIT B

SANTA FE ENERGY OPERATING PARTNERS, LP
 LUSK 15 FED COM No. 1
 SEC 15, T 19 S, R 31
 EDDY CO., NEW MEXICO