

UNITED STATES
DEPARTMENT OF THE INTERIOR
BUREAU OF LAND MANAGEMENT

SUBMIT IN DUPLICATE
(Other inst. goes on re-
verse side)

Form approved.
Budget Bureau No. 1004-1
Expires August 31, 1985

5. LEASE DESIGNATION AND SERIAL NO.

NM-54865

6. IF INDIAN, ALLOTTEE OR TRIBE NAME

SUNDRY NOTICES AND REPORTS ON WELLS

(Do not use this form for proposals to drill or to deepen or plug back to a different reservoir.
Use "APPLICATION FOR PERMIT—" for such proposals.)

OIL WELL ☒ GAS WELL ☐ OTHER ☐

JAN 26 11 33 AM '89

UNIT AGREEMENT NAME

8. FARM OR LEASE NAME

Apache Federal

9. WELL NO.

2

10. FIELD AND POOL OR WILDCAT

Parkway (Delaware)

11. SEC., T., R., M., OR BLE. AND SURVEY OR AREA

Sec. 35, T-19-S, R-29-

12. COUNTY OR PARISH; 13. STATE

Eddy

NM

2. NAME OF OPERATOR

Meridian Oil Inc. ✓

3. ADDRESS OF OPERATOR

21 Desta Drive, Midland, Texas 79705

4. LOCATION OF WELL (Report location clearly and in accordance with any State requirements. See also space 17 below.)
At surface

1980' FNL & 990' FEL, Sec. 35, T-19-S, R-29-E

O. C. D.
ARTESIA OFFICE

14. PERMIT NO.

15. ELEVATIONS (Show whether DF, RT, GR, etc.)

3339' GR

16

Check Appropriate Box To Indicate Nature of Notice, Report, or Other Data

NOTICE OF INTENTION TO:

TEST WATER SHUT-OFF ☐

FRACTURE TREAT ☐

SHOOT OR ACIDIZE ☐

REPAIR WELL ☐

(Other) New Plats ☒

REEL OR ALTER CASING ☐

MULTIPLE COMPLETION ☐

ABANDON* ☐

CHANGE PLANT ☐

XX

SUBSEQUENT REPORT OF:

WATER SHUT-OFF ☐

FRACTURE TREATMENT ☐

SHOOTING OR ACIDIZING ☐

(Other) ☐

REPAIRING WELL ☐

ALTERING CASING ☐

ABANDONMENT* ☐

(Note: Report results of multiple completion on Well Completion or Recompletion Report and Log form.)

17. DESCRIBE PROPOSED OR COMPLETED OPERATIONS. (Clearly state all pertinent details, and give pertinent dates, including estimated date of starting and proposed work. If well is directionally drilled, give subsurface locations and measured and true vertical depths for all markers and zones pertinent to this work.)

Changed location for Apache Federal #2 from 1980' FNL & 660' FEL to 1980' FNL & 990' FEL per BLM's request.

Test ID-1
L.H.
3-17-89

18. I hereby certify that the foregoing is true and correct

SIGNED Marianne Martin

TITLE Operations Tech III

DATE 1/25/89

(This space for Federal or State office use)

APPROVED BY

CONDITIONS OF APPROVAL, IF ANY:

TITLE

DATE 2-9-89

*See Instructions on Reverse Side

Instructions

General: This form is designed for submitting proposals to perform certain well operations, and reports of such operations when completed, as indicated, on Federal and Indian lands pursuant to applicable Federal law and regulations, and, if approved or accepted by any State, on all lands in such State, pursuant to applicable State law and regulations. Any necessary special instructions concerning the use of this form and the number of copies to be submitted, particularly with regard to local, area, or regional procedures and practices, either are shown below or will be issued by, or may be obtained from, the local Federal and/or State office.

Item 4: If there are no applicable State requirements, locations on Federal or Indian land should be described in accordance with Federal requirements. Consult local State or Federal office for specific instructions.

Item 17: Proposals to abandon a well and subsequent reports of abandonment should include such special information as is required by local Federal and/or State offices. In addition, such proposals and reports should include reasons for the abandonment, data on any former or present productive zones, or other zones with present significant fluid contents not sealed off by cement or otherwise; depths (top and bottom) and method of placement of cement plugs; mud or other material placed below, between and above plugs; amount, size, method of parting of any casing, liner or tubing pulled and the depth to top of any left in the hole; method of closing top of well; and date well site conditioned for final inspection looking to approval of the abandonment.

PRIVACY ACT

The Privacy Act of 1974 and the regulation in 43 CFR 2.18(d) provide that you be furnished the following information in connection with information required by this application:

AUTHORITY: 50 U.S.C. 151 et seq., 51 et seq., 25 U.S.C. et seq., 43 CFR 3160. **PRINCIPAL PURPOSE:** The information is to be used to evaluate, when appropriate, approve applications, and report completion of secondary well operations, on a Federal or Indian lease.

ROUTINE USE: (1) Evaluate the equipment and procedures used during the proposed or completed subsequent well operations. (2) Request and grant approval to perform these actions covered by 43 CFR 3162.3-2(2). (3) Analyze future applications to drill or modify operations in light of data obtained and methods used. (4)(5) Information from the record and or the record will be transferred to appropriate Federal, State, local or foreign agencies, when relevant to civil, criminal or regulatory investigations or prosecution.

EFFECT OF NOT PROVIDING INFORMATION: Filing of this notice and report and disclosure of the information is mandatory once an oil or gas well is drilled.

The Paperwork Reduction Act of 1980 (44 U.S.C. 3501, et seq.) requires us to inform you that:

This information is being collected in order to evaluate proposed and/or completed subsequent well operations on Federal or Indian oil and gas leases.

This information will be used to report subsequent operations once work is completed and when required, to obtain approval for subsequent operations not previously authorized.

Response to this request is mandatory for the specific types of activities specified in 43 CFR Part 3160.

NEW MEXICO OIL CONSERVATION COMMISSION
WELL LOCATION AND ACREAGE DEDICATION PLAT

Form C-162
Supersedes C-12.
Effective 1-4-85

All distances must be from the outer boundaries of the Section.


Operator MERIDIAN OIL, INC.			Lease APACHE FEDERAL		Well No. 2
Unit Letter H	Section 35	Township 19-SOUTH	Range 29-EAST	County EDDY	
Actual Footage Location of Well:					
1980 feet from the NORTH line and		990 feet from the EAST line			
Ground Level Elev. 3339'	Producing Formation Delaware	Pool Parkway	Dedicated Acreage: Acres		

1. Outline the acreage dedicated to the subject well by colored pencil or hatchure marks on the plat below.
2. If more than one lease is dedicated to the well, outline each and identify the ownership thereof (both as to working interest and royalty).
3. If more than one lease of different ownership is dedicated to the well, have the interests of all owners been consolidated by communitization, unitization, force-pooling, etc?

☐ Yes ☐ No If answer is "yes," type of consolidation _____

If answer is "no," list the owners and tract descriptions which have actually been consolidated. (Use reverse side of this form if necessary.) _____

No allowable will be assigned to the well until all interests have been consolidated (by communitization, unitization, forced-pooling, or otherwise) or until a non-standard unit, eliminating such interests, has been approved by the Commission.

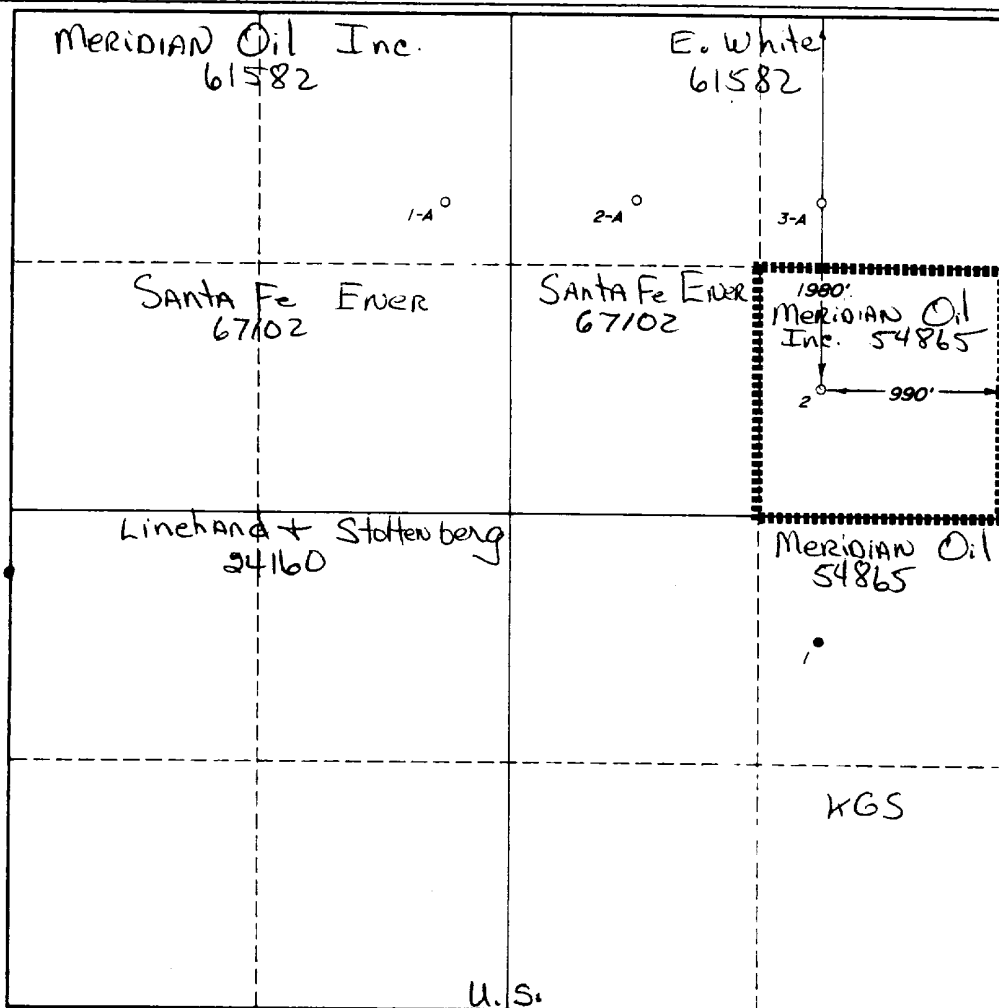


CERTIFICATION

I hereby certify that the information contained herein is true and complete to the best of my knowledge and belief.


Name Marianne Martin
Position MARIANNE MARTIN
Operation Tech III
Company Meridian Oil Inc
Date 1-25-89

I hereby certify that the well location shown on this plat was plotted from field notes of actual surveys made by me or under my supervision, and that the same is true and correct to the best of my knowledge and belief.

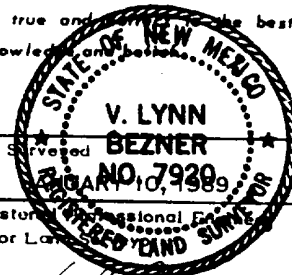


Date Surveyed 10, 1989
Registered Professional Engineer and/or Land Surveyor V. Lynn Bezner
Certificate No. 7920

PLAT SHOWING PROPOSED
WELL LOCATION and LEASE ROAD in
SECTION 35, T-19-S, R-29-E,
EDDY COUNTY, NEW MEXICO

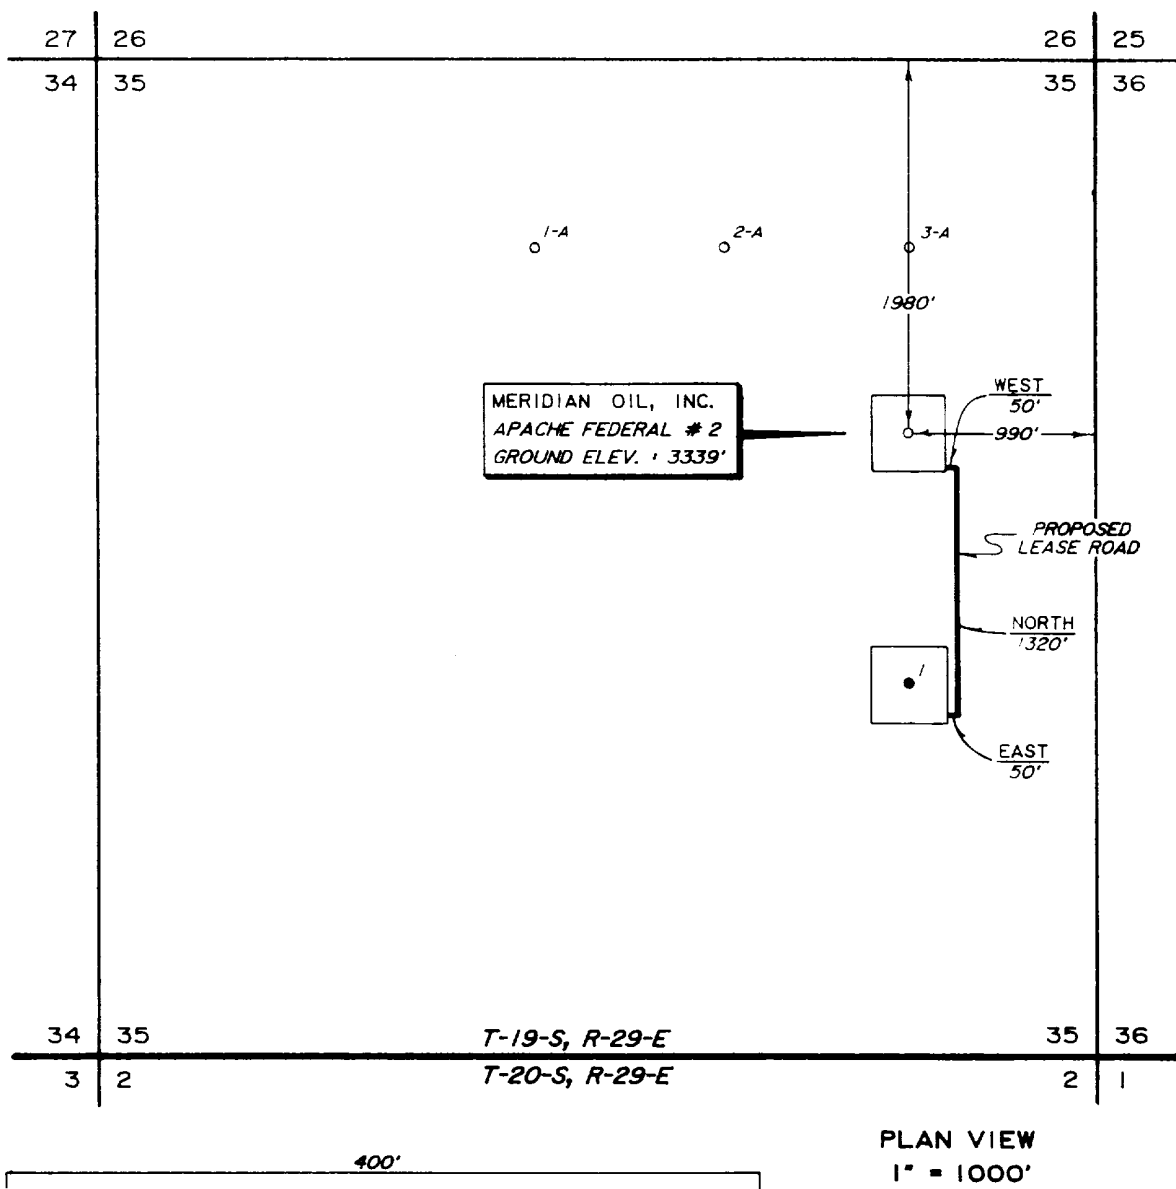


CROSS SECTION N 1P

OPERATOR MERIDIAN OIL, INC.
LEASE NAME APACHE FEDERAL WELL NO. 2
SECTION 35 TOWNSHIP 19-S RANGE 29-E
DESCRIPTION 1980' FNL & 990' FEL
COUNTY EDDY STATE N. MEX.

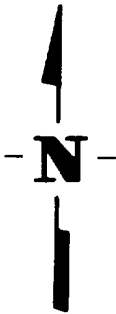

SCALE: 1" = 50'

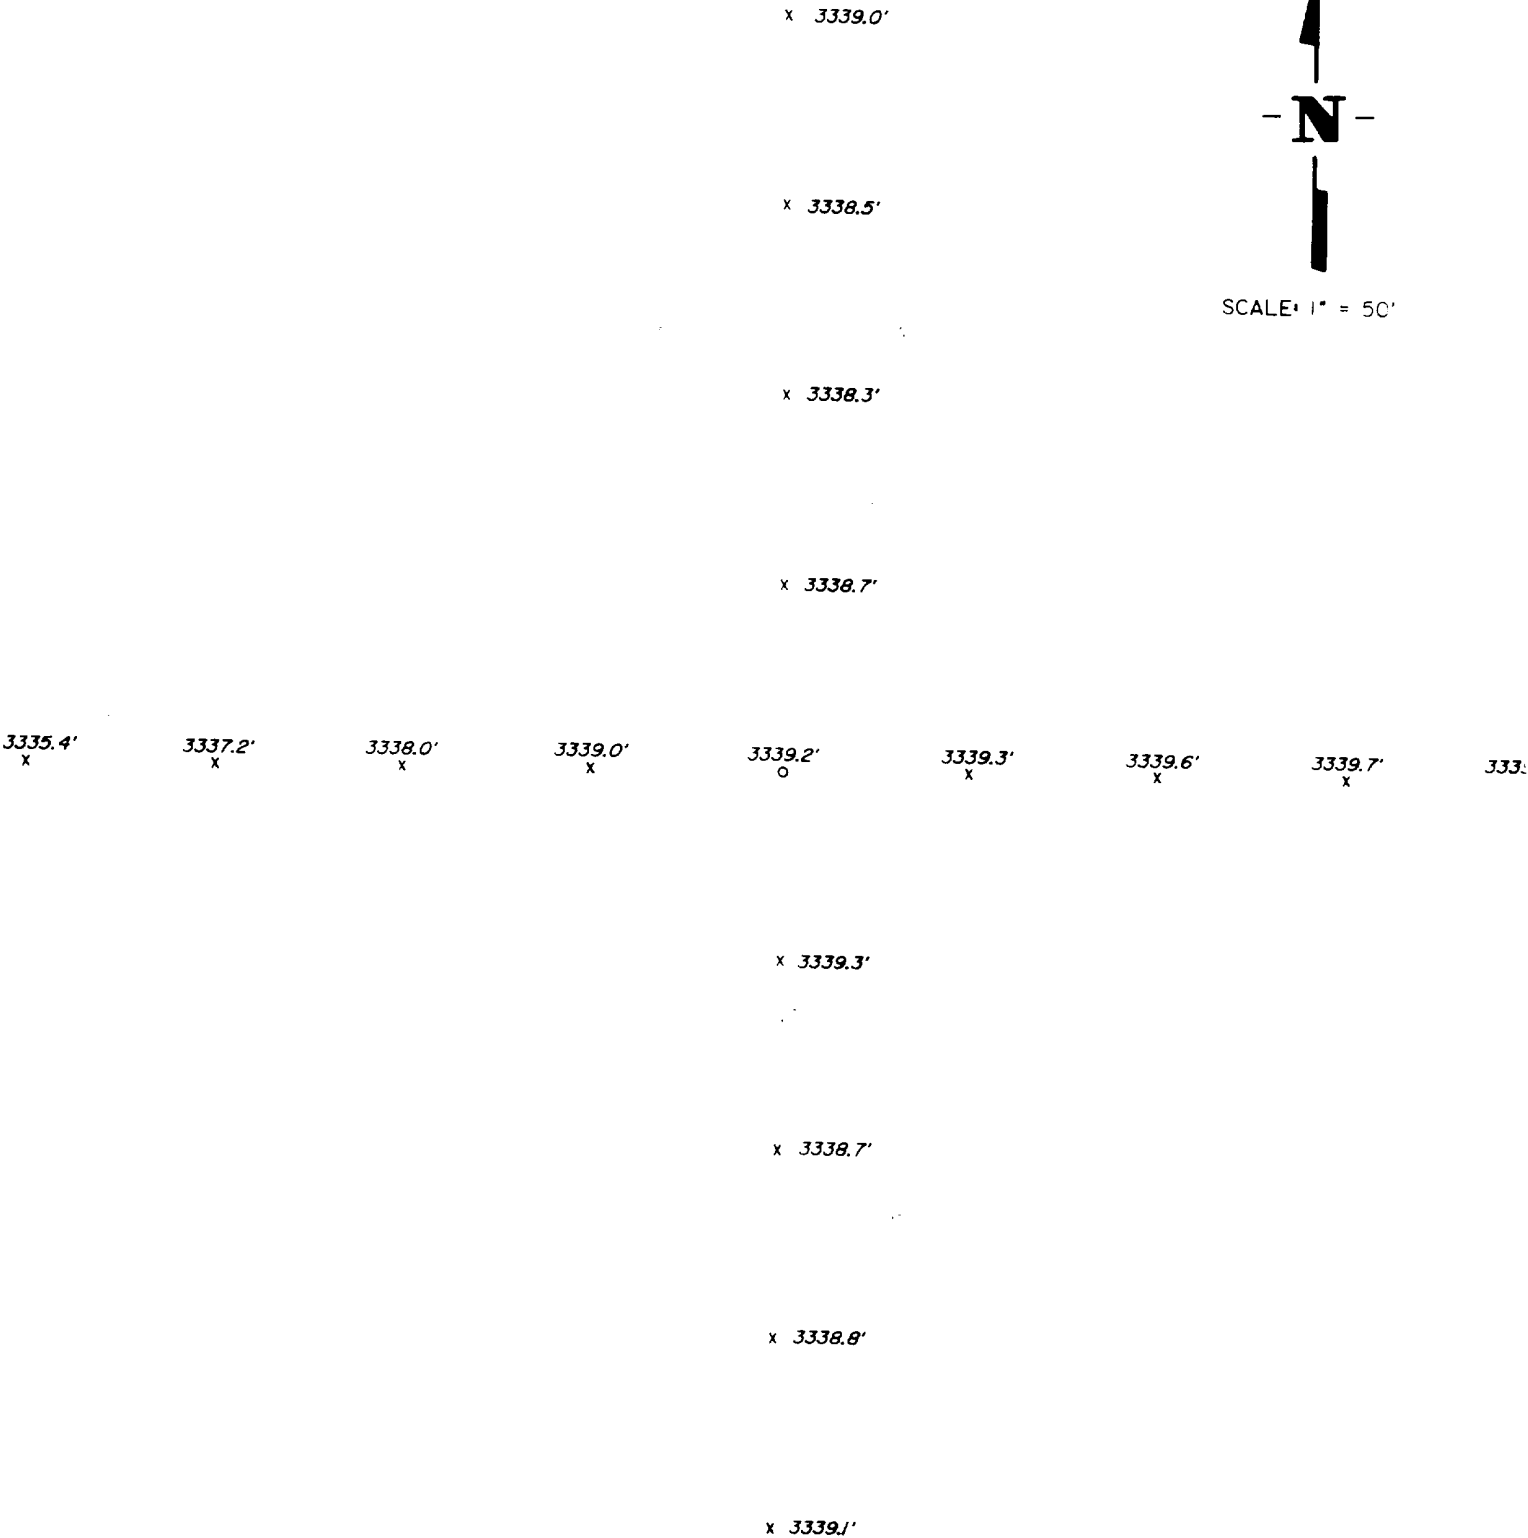

TOPOGRAPHIC LAND SURVEYORS

Surveying & Mapping for the Oil & Gas Industry

910 W. WALL
MIDLAND, TEXAS 79701
(915) 682-1653