

# PROPOSED BOPE AND CHOKE ARRANGEMENT

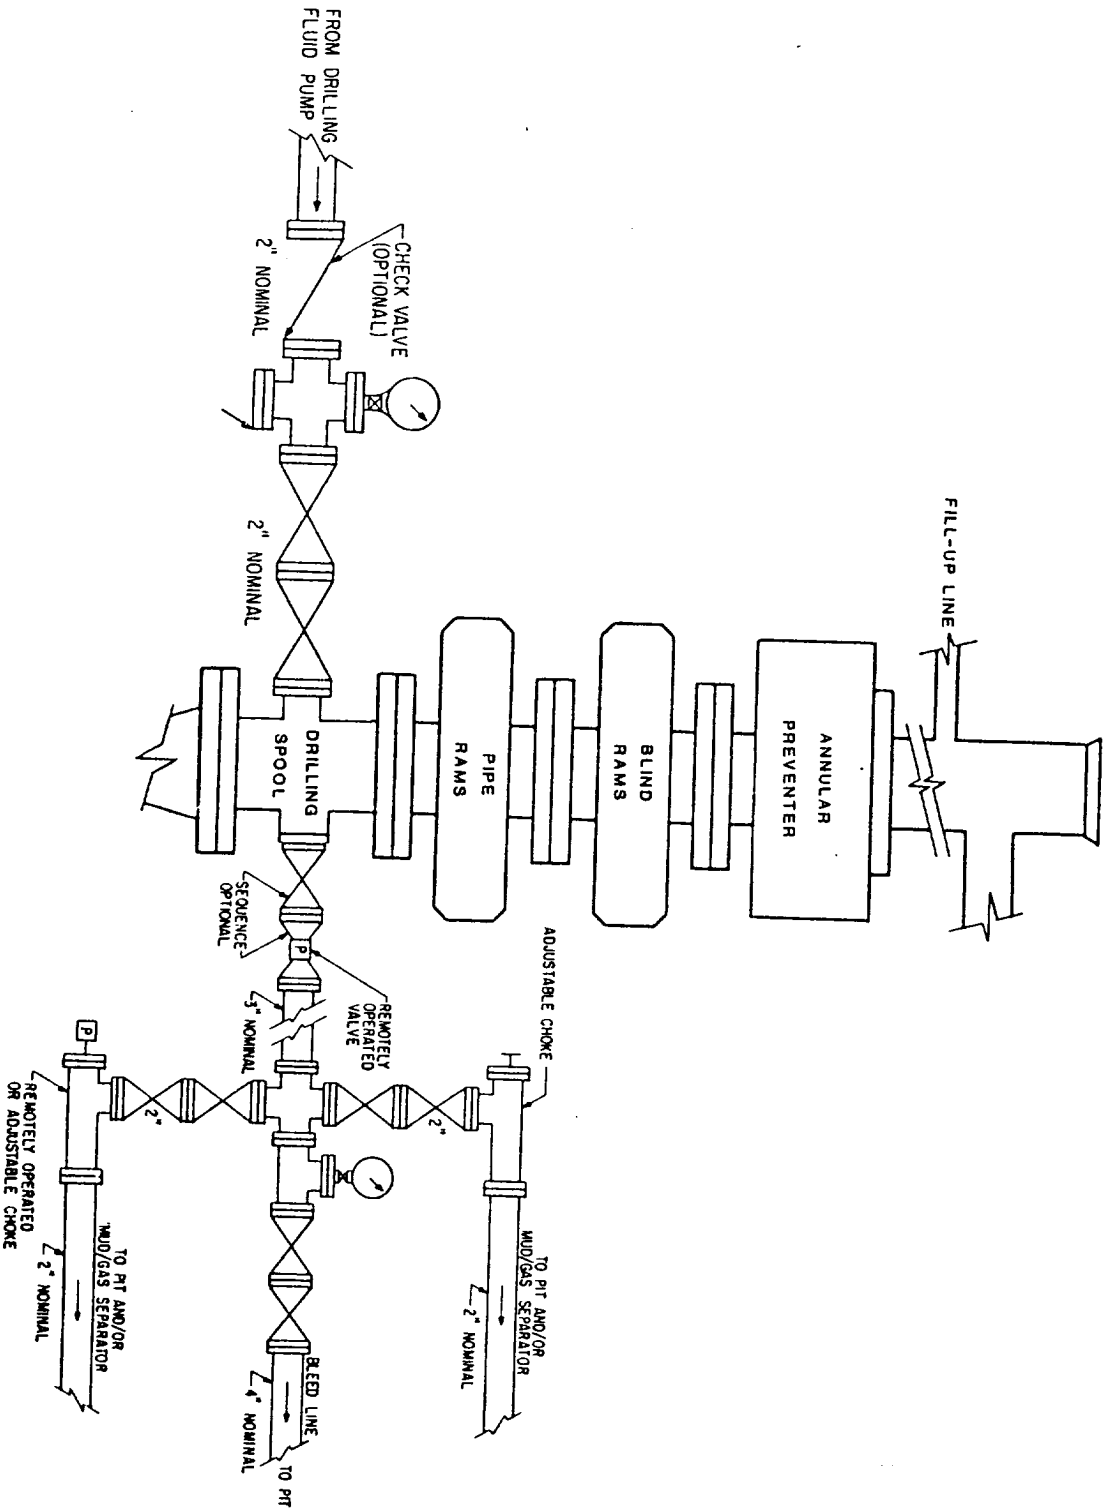


EXHIBIT B

SANTA FE ENERGY OPERATING PARTNERS, L.P.  
 PARKWAY 30 FEDERAL #1  
 660' FNL & 660' FWL SEC. 30, T 19 S, R 30 E  
 EDDY CO., NEW MEXICO