


PLOT LAYOUT RIG 3  
WEK DRILLING

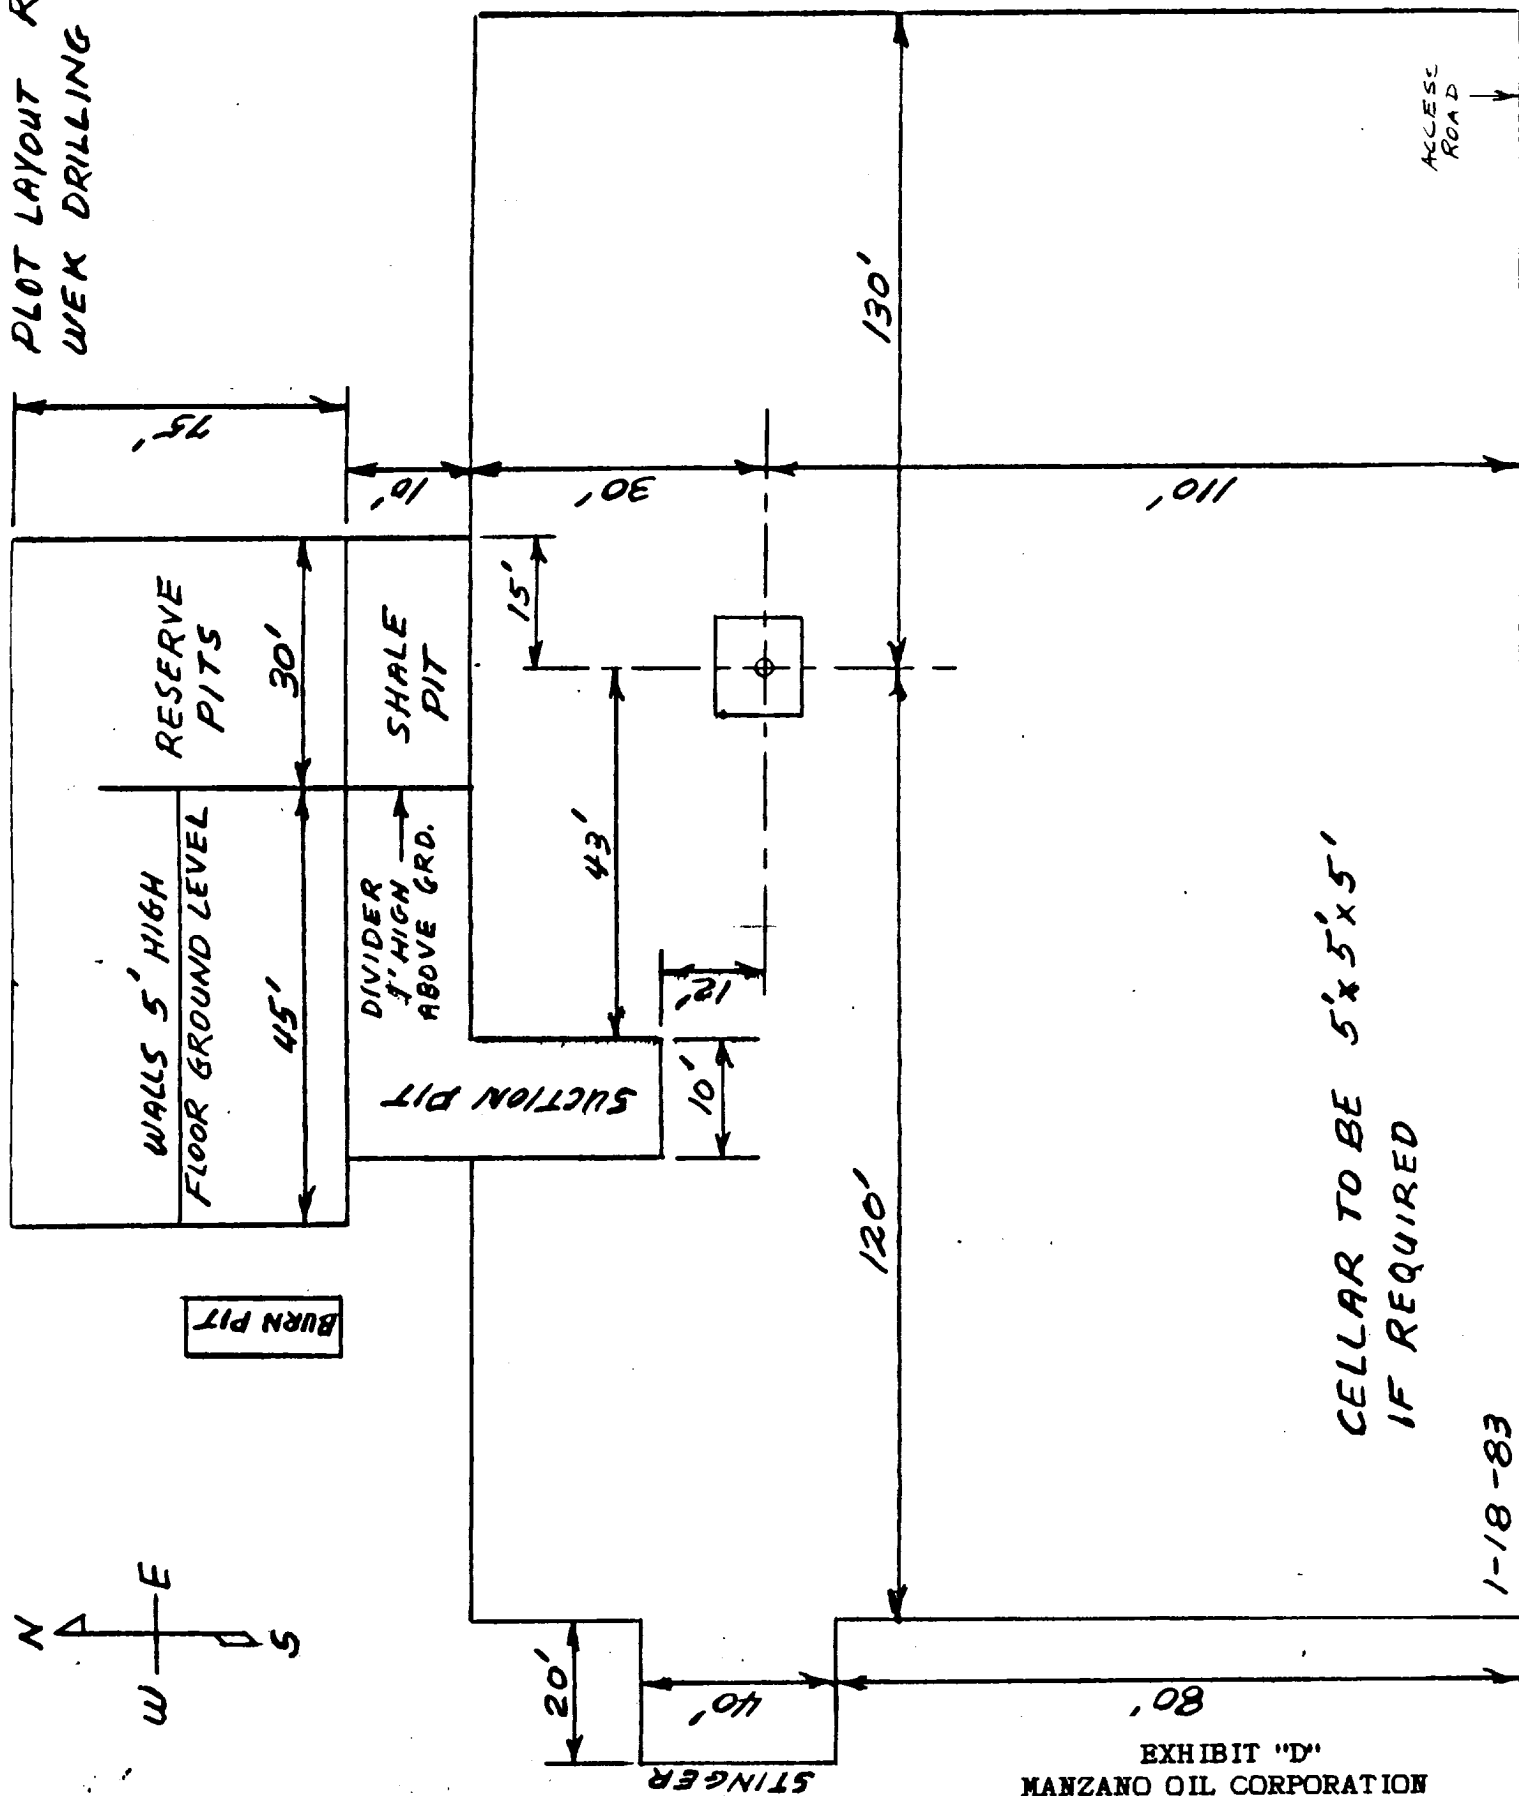

CELLAR TO BE 5'x5'x5'  
IF REQUIRED

1-18-83