


Operator Hudson Oil Co of Texas
 Well Lamarco # 102
 Unit H Section 10 Township 18S Range 31E
 API # 30-015-23438

TOPS

Yates _____
 T. Salt 915'
 B. Salt 1920'
 Delaware Glorieta 5290'
 Bone Sp. 5640'
 Abo _____
 Wolfcamp _____
 Morrow _____
 Devonian _____
 Fusselman _____
 Other _____

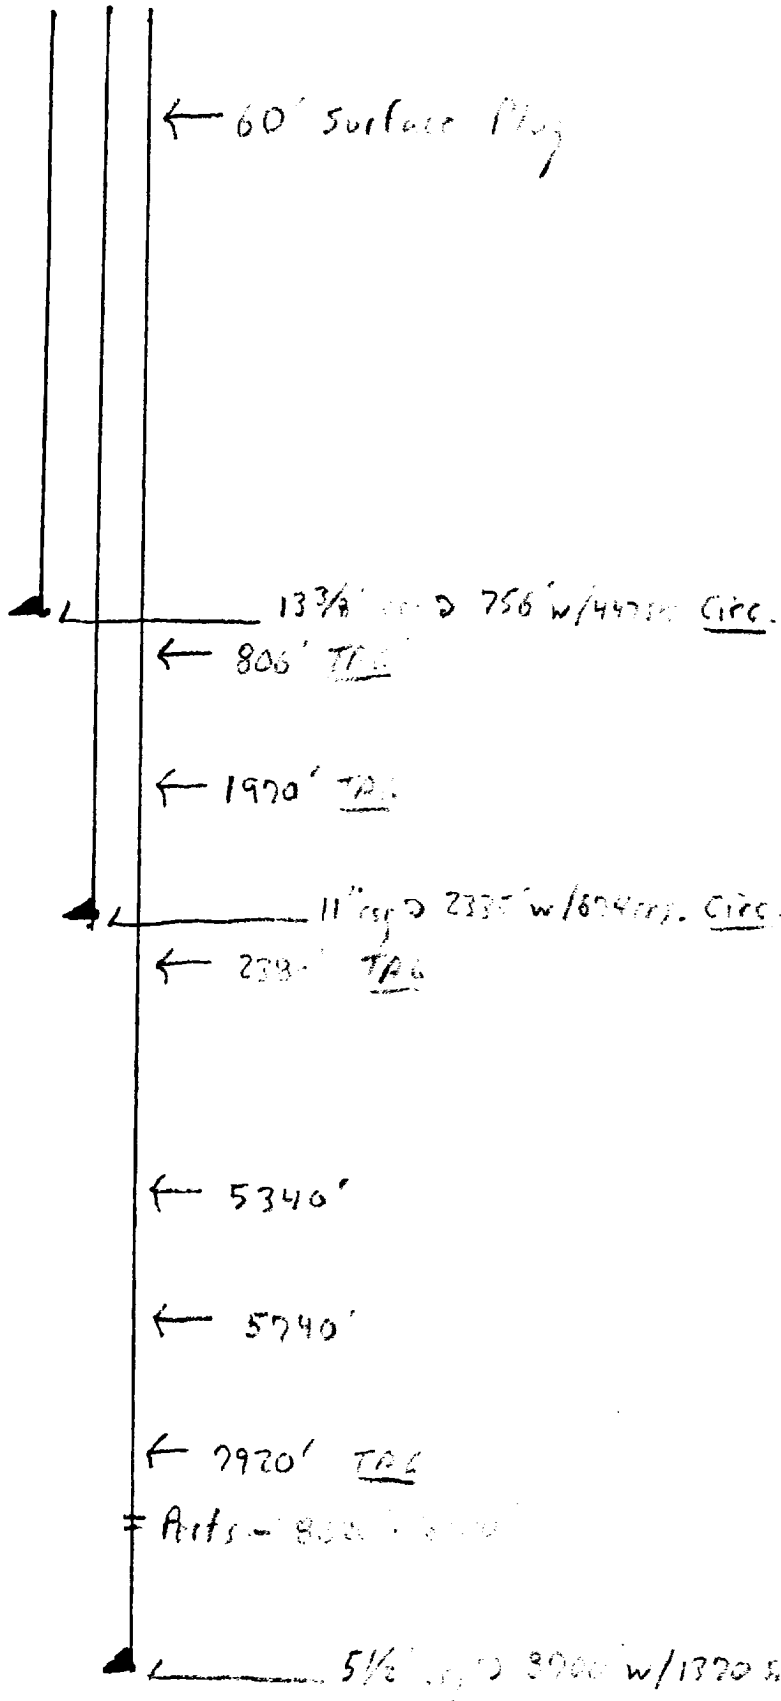

- Contact OCD 24 hrs. prior to any work done.
- Salt gel mud consisting of 10# brine with 25# of gel per barrel must be placed between each plug
- Install dry hole marker as per rule 202.B.2
- Plugs are to be set from point indicated up. Plugs must not be less than 100' or 25 Sacks of cement, whichever is greater.
- Shoe and stub plugs will be 50' above and below shoe or stub and tagged.
- Surface plug will be from 0' - 60'
- Where plugs are required cement must be placed inside and outside of all casing string(s), in the correct footage or sacks required, if no cement exists.
- Plugs to be tagged will be indicated.

MAC
1000