


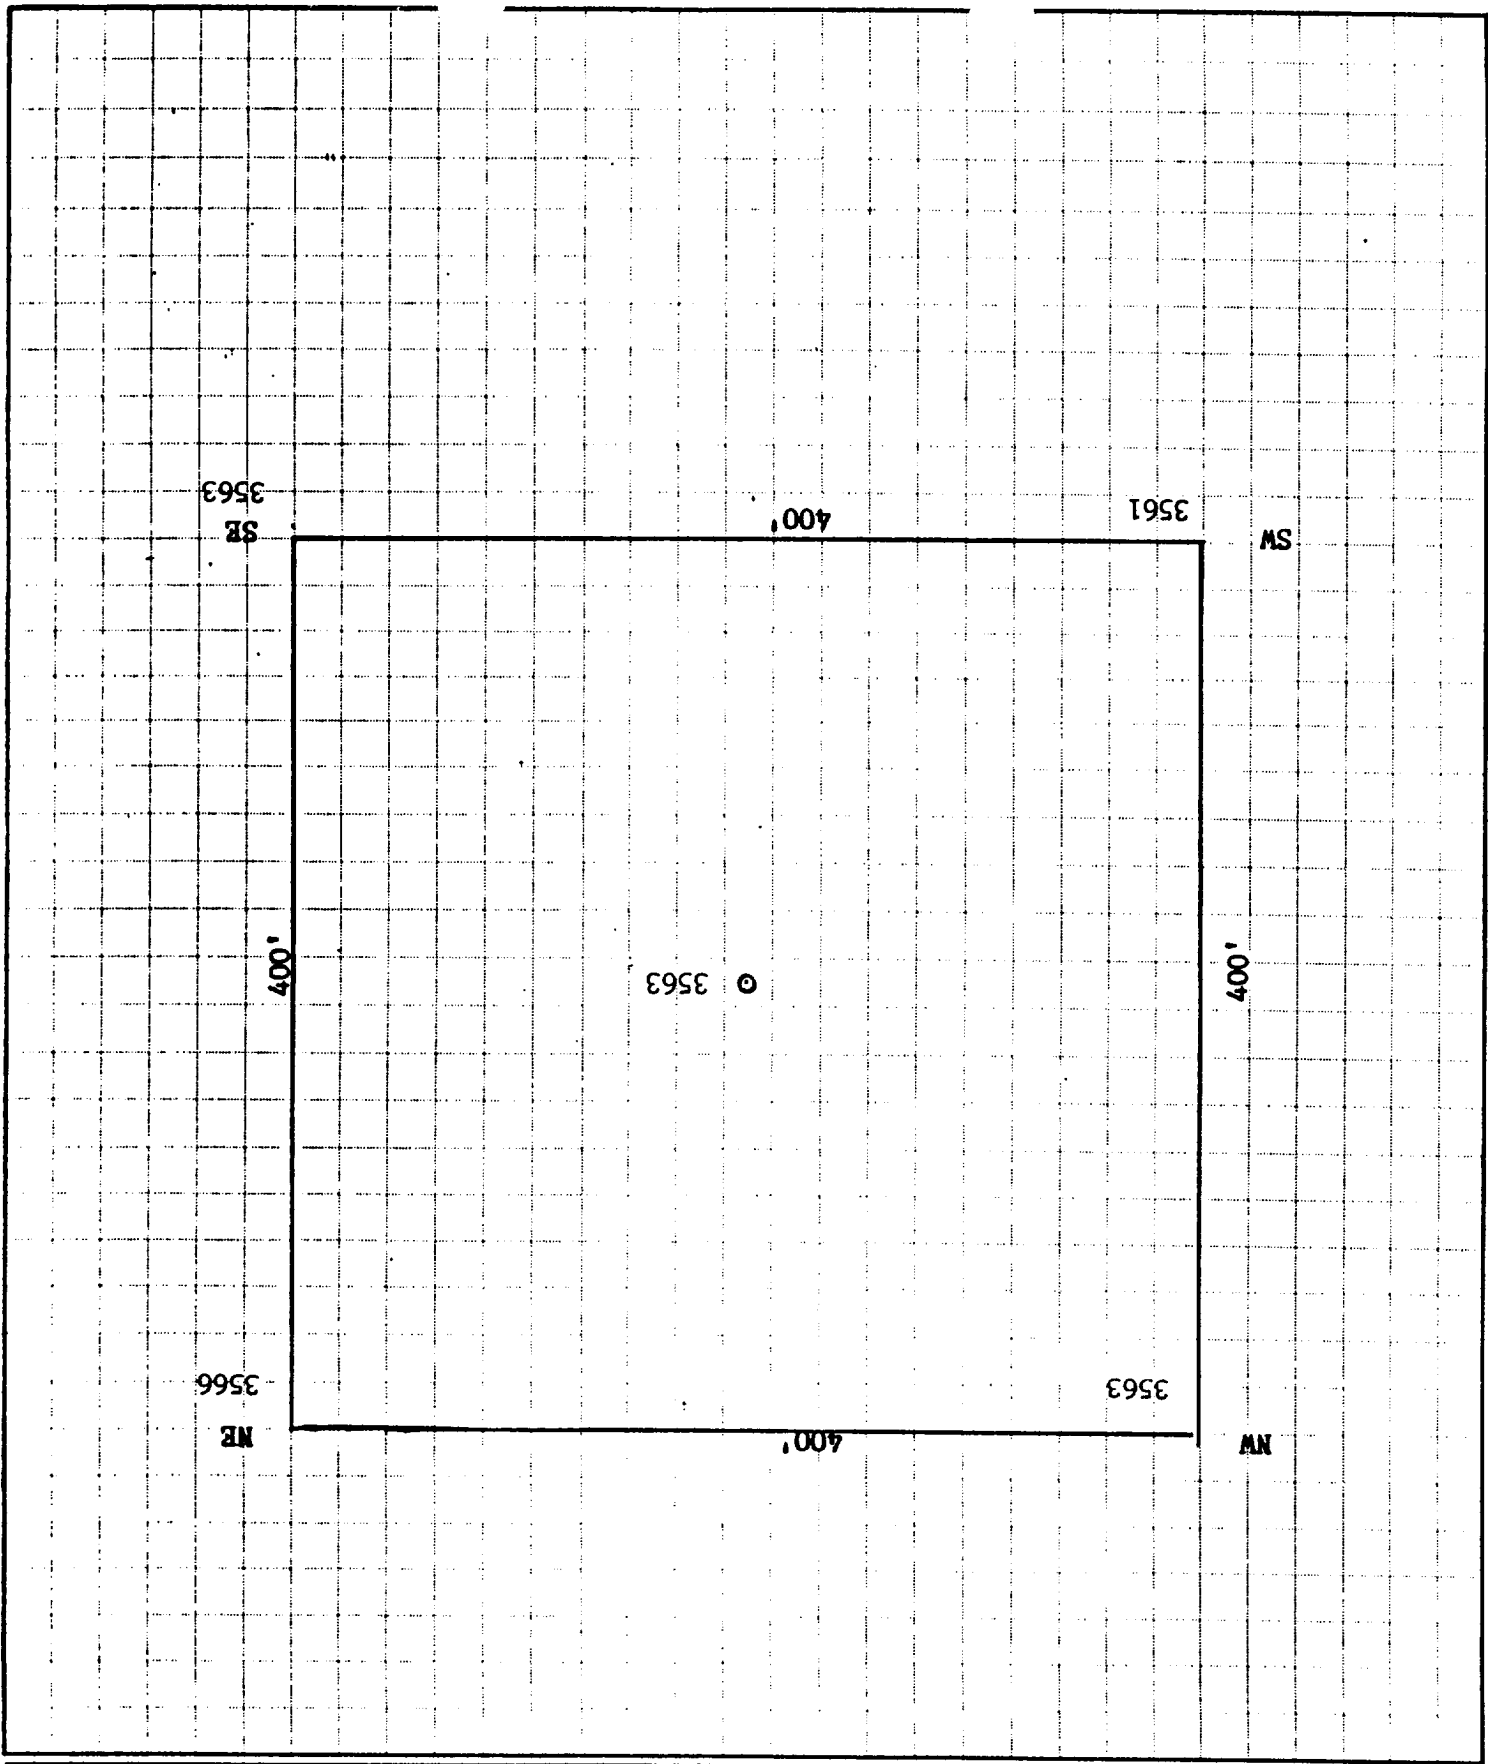

JOHN D. JAQUSS
CONSULTING ENGINEERS
P.O. Box 2565
ROSWELL, NEW MEXICO 88201
(505) 622-8866

GRID ELEVATIONS - YATES FEDERAL #1

JOB

SHEET NO.

OF

CALCULATED BY

DATE

CHECKED BY

DATE

NTS

SCALE