


JOHN D. JAQUESS
CONSULTING ENGINEERS
P.O. Box 2565
ROSWELL, NEW MEXICO 88201
(505) 622-8866

GRID ELEVATIONS
JOB _____
SHEET NO. _____ OF _____
CALCULATED BY _____ DATE _____
CHECKED BY _____ DATE _____
SCALE _____

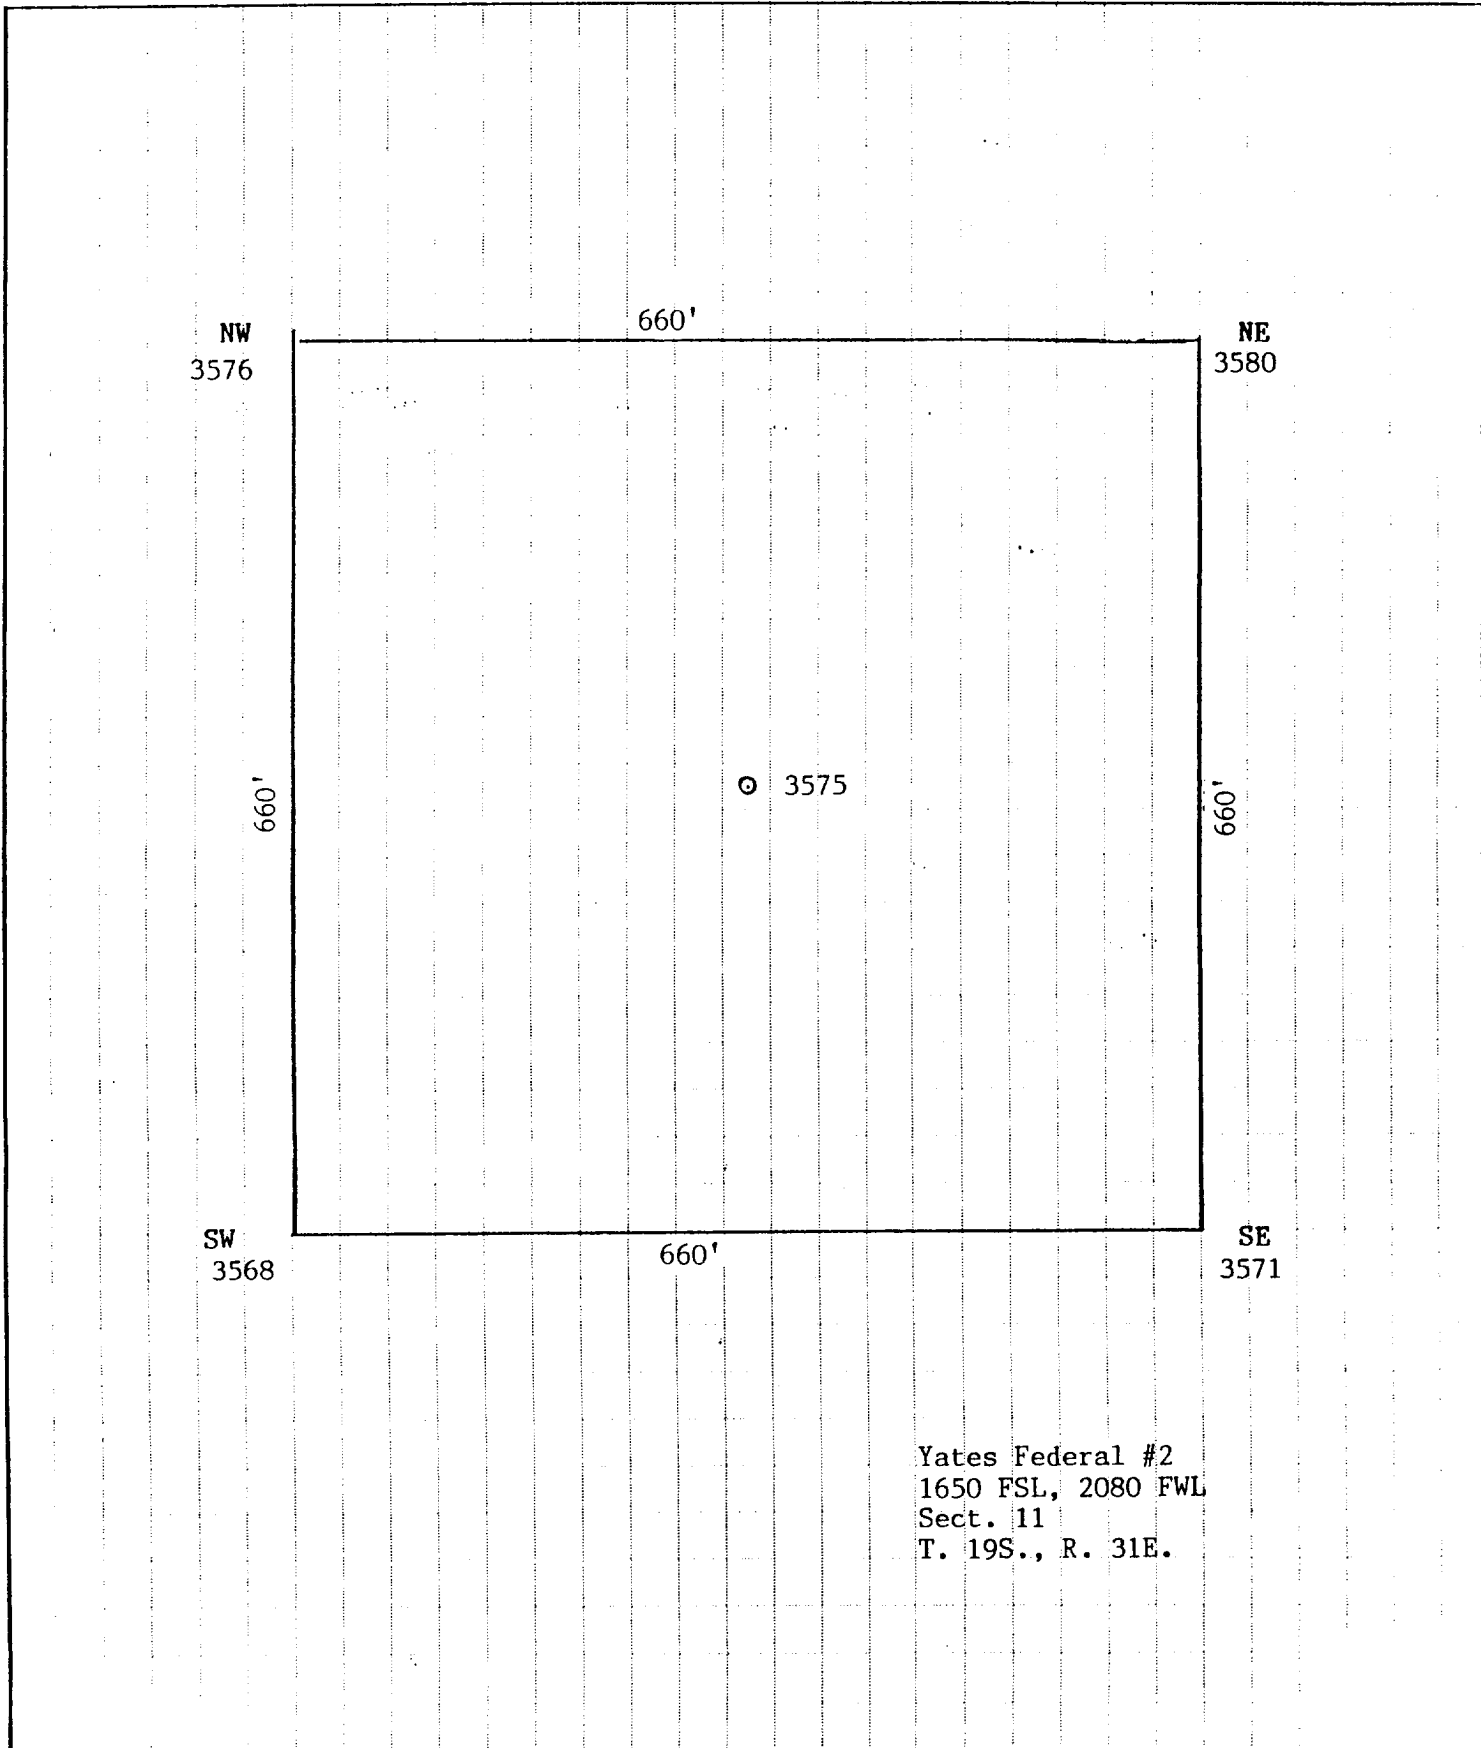

Yates Federal #2
1650 FSL, 2080 FWL
Sect. 11
T. 19S., R. 31E.