

UNITED STATES
DEPARTMENT OF THE INTERIOR
BUREAU OF LAND MANAGEMENT

APPLICATION FOR PERMIT TO DRILL, DEEPEN, OR PLUG BACK

1a. TYPE OF WORK DRILL <input checked="" type="checkbox"/> DEEPEN <input type="checkbox"/> PLUG BACK <input type="checkbox"/>			5. LEASE DESIGNATION AND SERIAL NO. NM-86241	
b. TYPE OF WELL OIL WELL <input checked="" type="checkbox"/> GAS WELL <input type="checkbox"/> OTHER <input type="checkbox"/> SINGLE ZONE <input type="checkbox"/> MULTIPLE ZONE <input type="checkbox"/>			6. IF INDIAN, ALLOTTEE OR TRIBE NAME N/A	
2. NAME OF OPERATOR Yates Petroleum Corporation ✓			7. UNIT AGREEMENT NAME N/A	
3. ADDRESS OF OPERATOR 105 South Fourth Street, Artesia, New Mexico 88210 <i>O.C.D. Office</i>			8. FARM OR LEASE NAME Hill View "AHE" Fed. Com	
4. LOCATION OF WELL (Report location clearly and in accordance with any State requirements.)* At surface 660' FSL and 660' FWL; Unit Letter M At proposed prod. zone Same			9. WELL NO. 15	
14. DISTANCE IN MILES AND DIRECTION FROM NEAREST TOWN OR POST OFFICE* Approximately 31 miles southwest of Artesia, NM			10. FIELD AND POOL, OR WILDCAT S. Dagger Draw Upper Penn	
15. DISTANCE FROM PROPOSED* LOCATION TO NEAREST PROPERTY OR LEASE LINE, FT. (Also to nearest drlg. unit line, if any) 660'		16. NO. OF ACRES IN LEASE		17. NO. OF ACRES ASSIGNED TO THIS WELL 320
18. DISTANCE FROM PROPOSED LOCATION* TO NEAREST WELL, DRILLING, COMPLETED, OR APPLIED FOR, ON THIS LEASE, FT.		19. PROPOSED DEPTH 8200'		20. ROTARY OR CABLE TOOLS Rotary
21. ELEVATIONS (Show whether DF, RT, GR, etc.) 3676' GR			22. APPROX. DATE WORK WILL START* ASAP	

23. PROPOSED CASING AND CEMENTING PROGRAM				
SIZE OF HOLE	SIZE OF CASING	WEIGHT PER FOOT	SETTING DEPTH	QUANTITY OF CEMENT
14 3/4"	9 5/8"	36# J-55	1100'	1100 sacks (Circulated)
8 3/4"	7"	23# & 26#	TD	As warranted - SEE STIPS.
		J-55 & N-80		

Yates Petroleum Corporation proposes to drill and test the Canyon and Intermediate formations. Approximately 1100' of surface casing will be set and cement circulated to shut off gravel and cavings. If commercial, production casing will be run and cemented, will perforate and stimulate as needed for production.

MUD PROGRAM: FW gel/LCM to 1100'; FW to 5000'; cut Brine to 7200; SW gel/Starch to TD.

BOP PROGRAM: BOP's and hydril will be installed on the 9 5/8" casing and tested daily.

Post FO-1
9-11-92
New Use + API

IN ABOVE SPACE DESCRIBE PROPOSED PROGRAM: If proposal is to deepen or plug back, give data on present productive zone and proposed new productive zone. If proposal is to drill or deepen directionally, give pertinent data on subsurface locations and measured and true vertical depths. Give blowout preventer program, if any.

24. SIGNED Ker Bandy TITLE Landman DATE 8-13-92
(This space for Federal or State office use)

PERMIT NO. _____ APPROVAL DATE _____

APPROVED BY _____ TITLE _____ DATE 8-4-92
CONDITIONS OF APPROVAL, IF ANY:

APPROVAL SUBJECT TO
GENERAL REQUIREMENTS AND
SPECIAL STIPULATIONS

*See Instructions On Reverse Side

Submit to Appropriate
District Office
State Lease - 4 copies
Fee Lease - 3 copies

State of New Mexico
Energy, Minerals and Natural Resources Department

Form C-102
Revised 1-1-89

OIL CONSERVATION DIVISION

P.O. Box 2088
Santa Fe, New Mexico 87504-2088

DISTRICT I
P.O. Box 1980, Hobbs, NM 88240

DISTRICT II
P.O. Drawer DD, Artesia, NM 88210


DISTRICT III
1000 Rio Brazos Rd., Aztec, NM 87410

WELL LOCATION AND ACREAGE DEDICATION PLAT

All Distances must be from the outer boundaries of the section

Operator YATES PETROLEUM CORPORATION			Lease HILL VIEW "AHE" FEDERAL COM		Well No. 15
Unit Letter M	Section 23	Township 20 SOUTH	Range 24 EAST	County EDDY COUNTY, NM	
Actual Footage Location of Well: 660 feet from the SOUTH line and 660 feet from the WEST line					
Ground level Elev. 3676.	Producing Formation CISCO CANYON		Pool S. DANGER DRAW UPPER PENN	Dedicated Acreage: 320 Acres	

- Outline the acreage dedicated to the subject well by colored pencil or hachure marks on the plat below.
- If more than one lease is dedicated to the well, outline each and identify the ownership thereof (both as to working interest and royalty).
- If more than one lease of different ownership is dedicated to the well, have the interest of all owners been consolidated by communitization, unitization, force-pooling, etc.?
☒ Yes ☐ No If answer is "yes" type of consolidation **Communitization**
If answer is "no" list the owners and tract descriptions which have actually been consolidated. (Use reverse side of this form if necessary).
No allowable will be assigned to the well until all interests have been consolidated (by communitization, unitization, forced-pooling, or otherwise) or until a non-standard unit, eliminating such interest, has been approved by the Division.

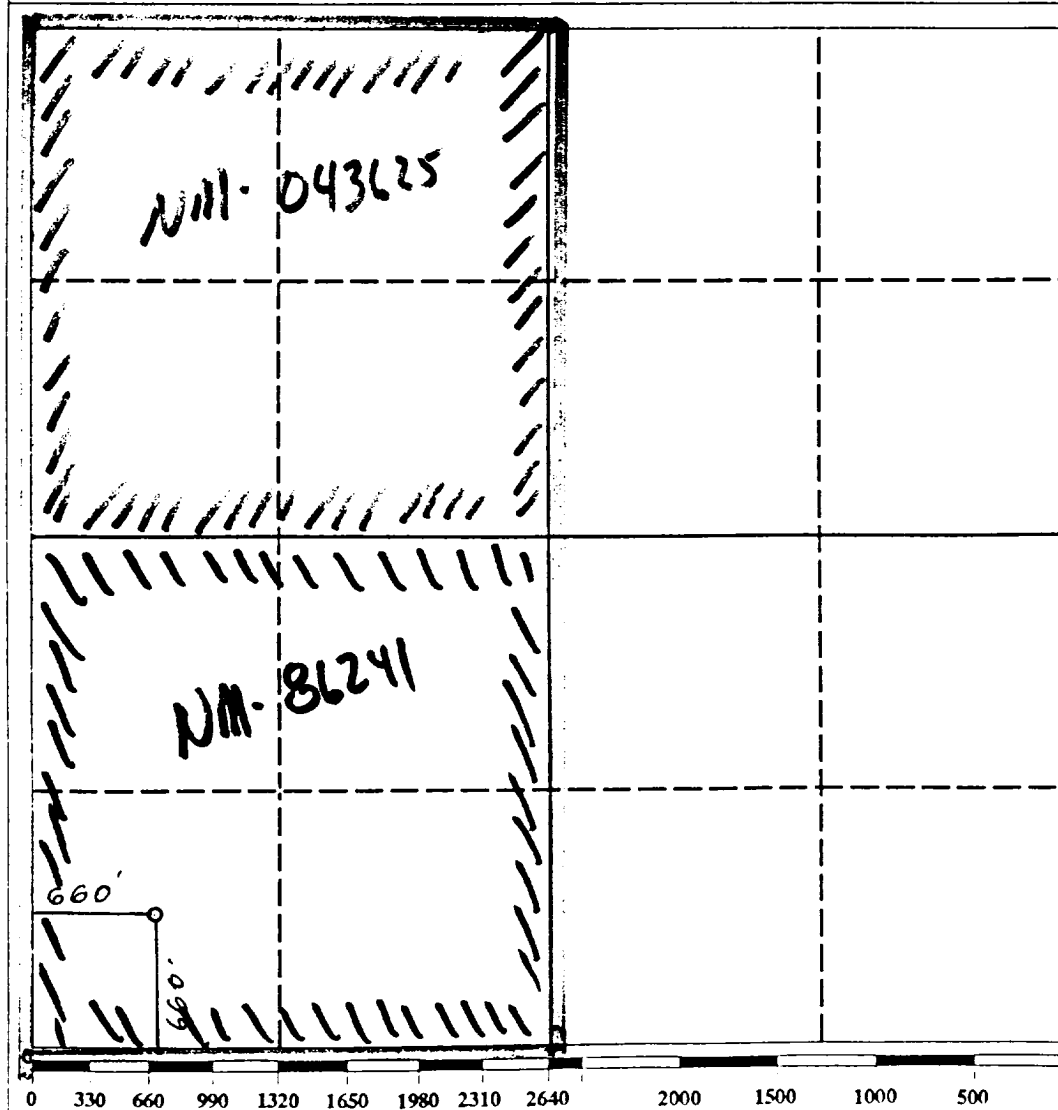

OPERATOR CERTIFICATION

I hereby certify that the information contained herein is true and complete to the best of my knowledge and belief.

Signature *Ken Beaudemphl*
Printed Name **KEN BEADEMPL**
Position **LANDMAN**
Company **YATES PET. CORP.**
Date **8-6-92**

SURVEYOR CERTIFICATION

I hereby certify that the well location shown on this plat was plotted from field notes of actual surveys made by me or under my supervision, and that the same is true and correct to the best of my knowledge and belief.

Date Surveyed **JULY 21, 1992**
Signature & Seal of Professional Surveyor

Certificate No. **5412**
NM E&S NO. **5412**
PROFESSIONAL SURVEYOR

YATES PETROLEUM CORPORATION

**Hill View "AHE" Federal Com #15
660' FSL and 660' FWL
Section 23-T20S-R24E
Eddy County, New Mexico**

In conjunction with Form 3160-3, Application for Permit to Drill subject well, Yates Petroleum Corporation submits the following ten items of pertinent information in accordance with BLM requirements.

1. The geological surface formation is Alluvium:
2. The estimated tops of geologic markers are as follows:

San Andres	607'
Glorieta	2,132'
Bone Spring Lime	3,371'
3rd Bone Spring Lime	5,370'
Wolfcamp Lime	5,891'
Canyon Lime	7,510'
Dolomite	7,612'
Base Dolomite	7,817'
TD	8,150'
3. The estimated depths at which anticipated water, oil or gas formations are expected to be encountered:

Water:	Approximately 250'
Oil or Gas:	Canyon
4. Proposed Casing Program: See Form 3160-3.
5. Pressure Control Equipment: See Form 3160-3 and Exhibit B.
6. Mud Program: See Form 3160-3.
7. Auxiliary Equipment: Kelly Cock; pit level indicators and flow sensor equipment; sub with full-opening valve on floor, drill pipe connections.
8. Testing, Logging and Coring Program:

Samples:	10' samples from 400' to TD.
DST's:	As warranted by drilling breaks and shows.
Logging:	CNL-LDT from TD to casing, with GR-CNL up to surface; DLL with RxO from TD to casing.
9. No abnormal pressures or temperatures are anticipated. No H₂S expected during drilling operations.
10. Anticipated starting date: As soon as possible after approval.

**Drilling Plan
YATES PETROLEUM CORPORATION
Hill View AHE Federal Com #15
660' FSL and 660' FWL
Section 23-T20S-R24E
Eddy County, New Mexico**

Anticipated Drilling Time 17 days.

Hole Size: 14 3/4" Depth To: 1150' Casing Size: 9 5/8" Setting Depth: 1150'

Casing Description: 9 5/8", 36#, 8R, J55, ST&C.

Cement Slurry: 700 sx. "Class C Lite" w/1/2# Cellocel, 10# Gilsonite and 3% CaCl₂. Wt 12.7 yield 1.84 + 200 sx. "Class C" and 2% CaCl₂. Wt. 14.8 yield 1.32. Cement circulated to surface.

All casing in New Minimum Design Factors: Collapse 1.125, Burst 1.0, Tensile Str. 1.80.

Hole size: 8 3/4" Depth To: 8200' Casing Size 7" Setting Depth: 8200'

Casing Description: 0 - 600', 7", 26#, N-80, 8R, LT&C, 600' - 3200', 7", 26#, J55, 8R, LT&C, 3200' - 6950', 7", 23#, J-55, 8R, LT&C, 6950' - 8200', 7", 26#, J55, 8R, LT&C.

All casing is New Minimum Design Factors: Tensile Strength 1.8, collapse 1.125, Burst 1.0

Cement Slurry: Will be cemented in two stages. Stage Tool set approximately 5500'.

First stage: 500 gals sure bond, 500 gals - WMWI, 700 sx. "Class H" w/5# sack CSE, .659.

CF-14, 1/2# Cellocel & 10# Gilsonite. Wt. 15.1, yield 1.34. Calculated to fill 2700 linear feet.

Second stage: 775 sx "Lite C" w/4% CF-14, 5# sack Salt. Wt. 12.4 yield 1.98. Tail w/100 sx. "H" neat Wt. 15.6. Yield 1.18, circulated to surface.

All casing is New Minimum Design Factors: Collapse 1.125, Burst 1.0, Tensile 1.80.

Anticipated Drilling Mud Program:

From spud to 1150' Minimum Properties: Mud Weight 8.6 - 9.6. Viscosity 32 sec./1000cc. Water loss N/C cc. Mud will be checked tourly by rig personnel. Sufficient quantities of mud will be kept on location to maintain minimum properties.

From 1150' to 4500' Fresh Water. Mud weight 8.4. Viscosity 28 sec./1000 cc mud. Water loss - No control. Mud to be checked tourly by rig personnel. Sufficient quantities of mud on hand to maintain mud properties listed.

From 4500' to 8200' Cut Brine, Mud weight 9.1 - 9.4 ppg. Viscosity 28 sec./1000cc. WL - No control. Mud to be checked tourly by rig personnel. Sufficient quantities of mud on hand to maintain minimum properties listed.

Drilling Plan
Hill View AHE Federal Com #15
Page 2

Anticipated BHP:

From: <u>-0-</u>	TO <u>1150</u>	Anticipated Max. BHP: <u>500</u> PSI
From: <u>1150</u>	TO <u>8200</u>	Anticipated Max. BHP: <u>2500</u> PSI

Abnormal Pressures Anticipated: None

Lost Circulation zones anticipated: Spud - 1150'.

H2S Zones Anticipated: H2S present in Canyon formation. Mud hydrastatic suppresses H2S during drilling.

Maximum Bottom Hole Temperature: 145° F

MULTI-POINT SURFACE USE AND OPERATIONS PLAN
Yates Petroleum Corporation
Hill View "AHE" Federal Com #15
660' FSL and 660' FWL
Section 23-T20S-R24E
Eddy County, New Mexico

This plan is submitted with Form 3160-3, Application for Permit to Drill, covering the above described well. The purpose of this plan is to describe the location of the proposed well, the proposed construction activities and operations plan, the magnitude of the surface disturbance involved and the procedures to be followed in rehabilitating the surface after completion of the operations, so that a complete appraisal can be made of the environmental effect associated with the operations.

1. EXISTING ROADS:

Exhibit A is a portion of BLM map showing the well and roads in the vicinity of the proposed location. The proposed wellsite is located approximately 31 miles southwest of Artesia, New Mexico, and the access route to the location is indicated in red and green on Exhibit A.

DIRECTIONS:

1. Go south of Artesia on Highway 285 for approximately 15 miles to Rock Daisy Road.
2. Turn west and go approximately 8.2 miles to Sawbucks Road.
3. Turn south and go approximately 3.4 miles to Pickett Road.
4. Turn east for approximately 1 mile.
5. Turn south on lease road for approximately one mile to the Hill View #3 location..
6. New road will start here.

2. PLANNED ACCESS ROAD

- A. The proposed new access will be approximately 1000' in length from point of origin to the southeast edge of the drilling pad. The road will lie in a east to west direction.
- B. The new road will be 14 feet in width (driving surface) and will be adequately drained to control runoff and soil erosion.
- C. The new road will be bladed with drainage on one side. No traffic turnout will be built.

3. LOCATION OF EXISTING WELL

- A. There is drilling activity within a one-mile radius of the wellsite.
- B. Exhibit D shows existing wells within a one-mile radius of the proposed wellsite.

4. LOCATION OF EXISTING AND/OR PROPOSED FACILITIES

- A. There are production facilities on this lease at the present time.
- B. In the event that the well is productive, the necessary production facilities will be installed on the drilling pad. If the well is productive oil, a gas or diesel self-contained unit will be used to provide the necessary power. No power will be required if the well is productive of gas.

5. LOCATION AND TYPE OF WATER SUPPLY:

- A. It is planned to drill the proposed well with a fresh water system. The water will be obtained from commercial sources and will be hauled to the location by truck over the existing and proposed roads shown in Exhibit A.

Hill View "AHE" Federal Com #15

Page 2

6. SOURCE OF CONSTRUCTION MATERIALS:

Private pit located in Section 22-T20S-R24E or the dirt contractor will acquire any material needed for location and road.

7. METHODS OF HANDLING WASTE DISPOSAL:

- A. Drill cuttings will be disposed of in the reserve pits.
- B. Drilling fluids will be allowed to evaporate in the reserve pits until the pits are dry.
- C. Water produced during operations will be collected in tanks until hauled to an approved disposal system, or separate disposal application will be submitted.
- D. Oil produced during operations will be stored in tanks until sold.
- E. Current laws and regulations pertaining to the disposal of human waste will be complied with.
- F. All trash, junk, and other waste materials will be contained in trash cages or bins to prevent scattering and will be removed and deposited in an approved sanitary land fill. Burial on site is not approved.

8. ANCILLARY FACILITIES:

- A. A 3" steel buried flowline to the Hill View #3 battery, approximately 5000' in length, 30' wide right-of-way. (On plat)
- B. A 3 phase, 480 volt, raptor proof powerline, 25' wide and approximately 1000' in length. (On plat)

9. WELLSITE LAYOUT:

- A. Exhibit C shows the relative location and dimensions of the well pad, the reserve pits, the location of the drilling equipment, rig orientation and access road approach. A cross section of a drill pad with approximate cuts, fills and pad orientation is shown on Exhibit E.
- B. The reserve pits will be plastic lined.
- C. A 400' x 400' area has been staked and flagged.

10. PLANS FOR RESTORATION

- A. After finishing drilling and/or completion operations, all equipment and other material not needed for further operations will be removed. The location will be cleaned of all trash and junk to leave the wellsite in as aesthetically pleasing a condition as possible.
- B. Unguarded pits, if any, containing fluids will be fenced until they have dried and been levelled.
- C. If the proposed well is non-productive, all rehabilitation and/or vegetation requirements of the BLM will be complied with and will be accomplished as expeditiously as possible. All pits will be filled level within 90 days after abandonment.

11. SURFACE OWNERSHIP: Bureau of Land Management, Carlsbad, New Mexico

12. OTHER INFORMATION:

- A. Topography: Refer to the existing archaeological report for a description of the topography, flora, fauna, soil characteristics, dwellings, historical and cultural sites.
- B. The primary surface use is for grazing.

13. OPERATOR'S REPRESENTATIVE

A. Through A.P.D. Approval:

Ken Beardemphl, Landman
Yates Petroleum Corporation
105 South Fourth Street
Artesia, New Mexico 88210
Phone (505) 748-1471

B. Through Drilling Operations,
Completions and Production:


Mike Slater, Operations Manager
Yates Petroleum Corporation
105 South Fourth Street
Artesia, New Mexico 88210
Phone (505) 748-1471

14. CERTIFICATION:


I hereby certify that I, or persons under my direct supervision, have inspected the proposed drillsite and access route, that I am familiar with the conditions which presently exist; that the statements made in this plan are to the best of my knowledge, true and correct; and , that the work associated with the operations proposed herein will be performed by Yates Petroleum Corporation and its contractors and subcontractors in conformity with this plan and the terms and conditions under which it is approved. This statement is subject to the provisions of 18 U.S.C. 1001 for the filing of a false statement.


8-13-92

Date



Ken Beardemphl
Landman

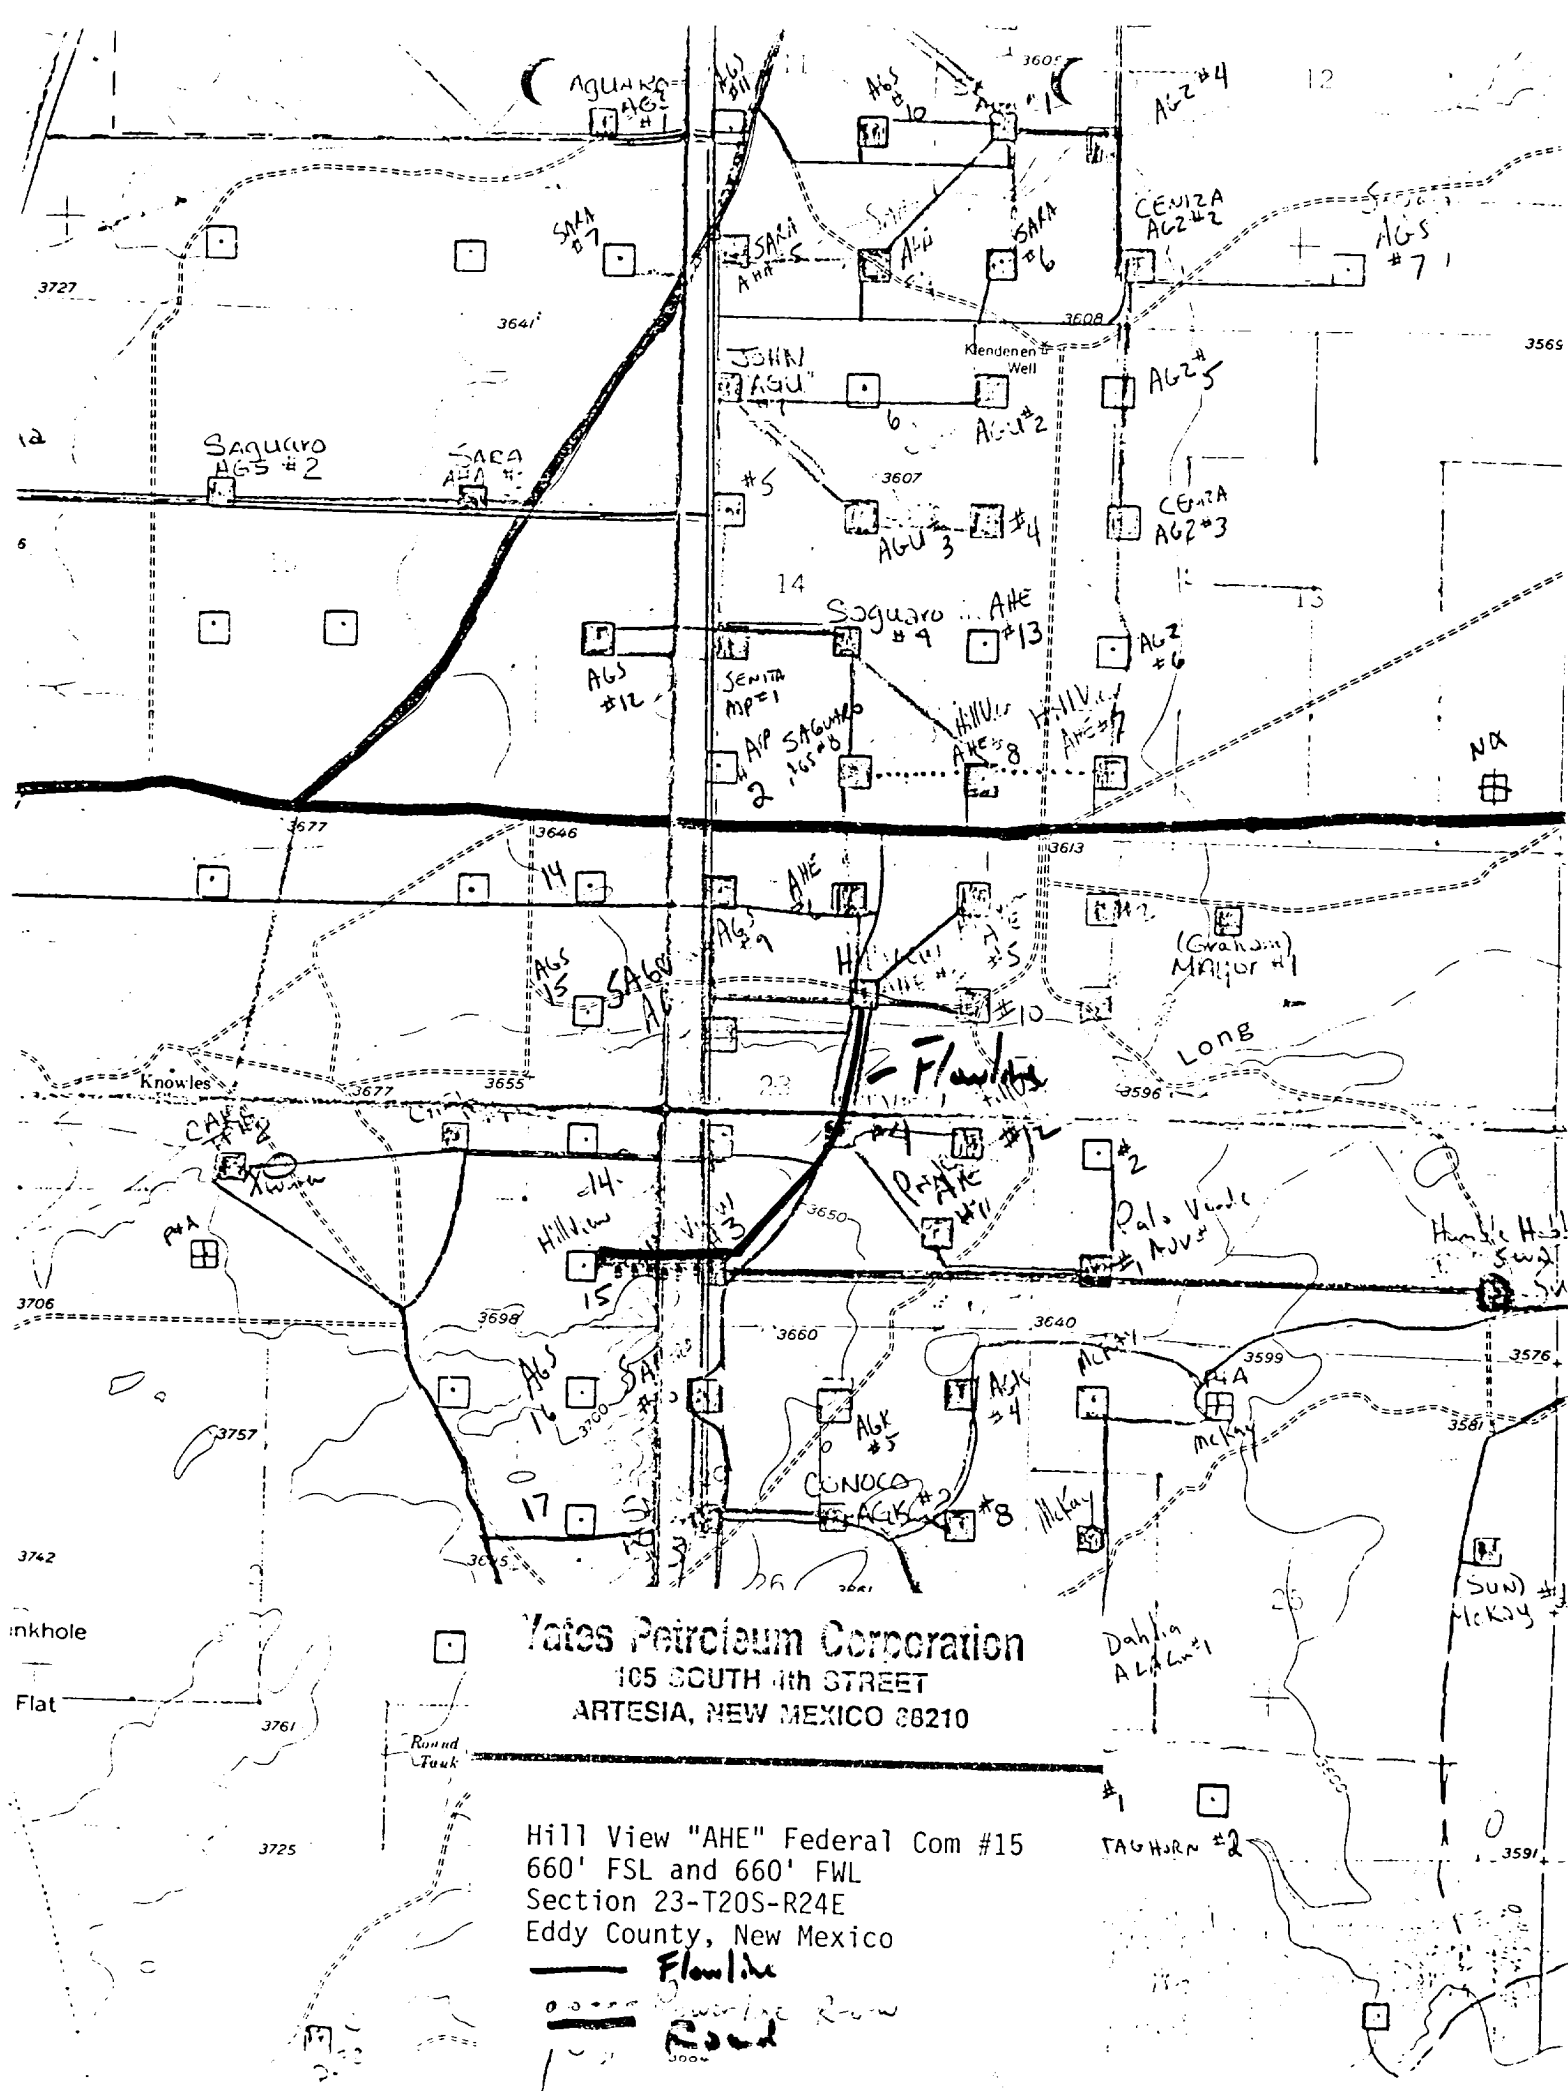

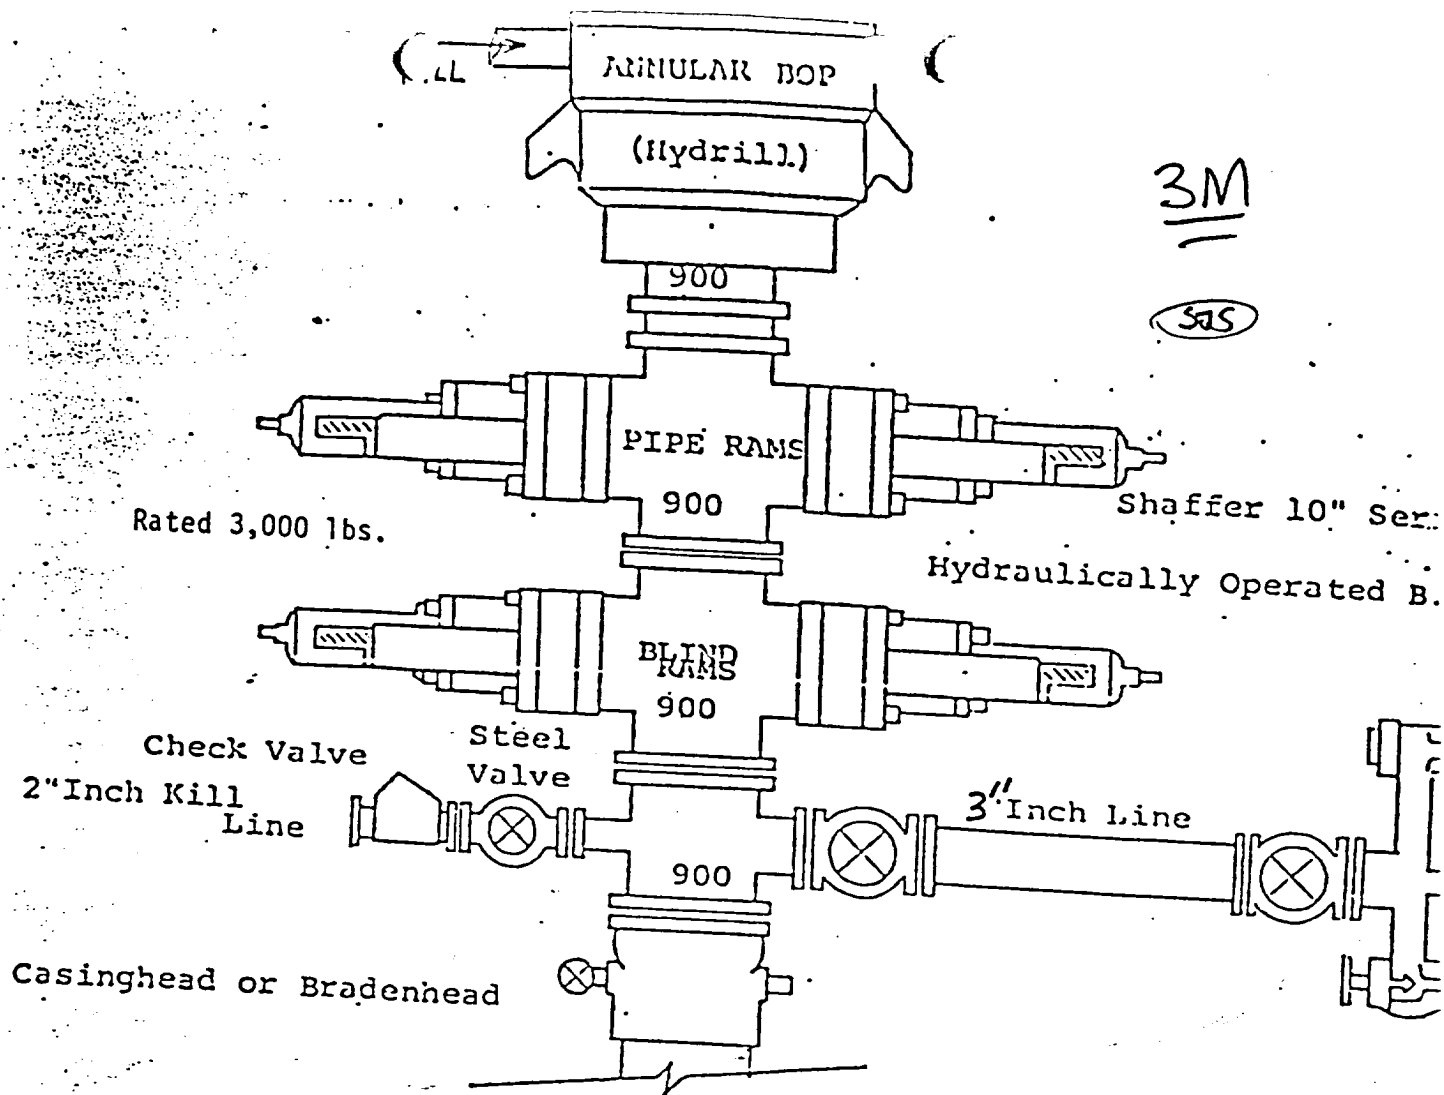


THE FOLLOWING CONSTITUTE MINIMUM BLOWOUT PREVENTER REQUIREMENTS

1. All preventers to be hydraulically operated with secondary manual installed prior to drilling out from under casing.
2. Choke outlet to be a minimum of 3" diameter.
3. Kill line to be of all steel construction of 2" minimum diameter.
4. All connections from operating manifolds to preventers to be all steel hole or tube a minimum of one inch in diameter.
5. The available closing pressure shall be at least 15% in excess of required with sufficient volume to operate the B.O.P.'s.
6. All connections to and from preventer to have a pressure rating equal to that of the B.O.P.'s.
7. Inside blowout preventer to be available on rig floor.
8. Operating controls located a safe distance from the rig floor.
9. Hole must be kept filled on trips below intermediate casing.

EXHIBIT
B

YATES PETROLEUM CORPORATION

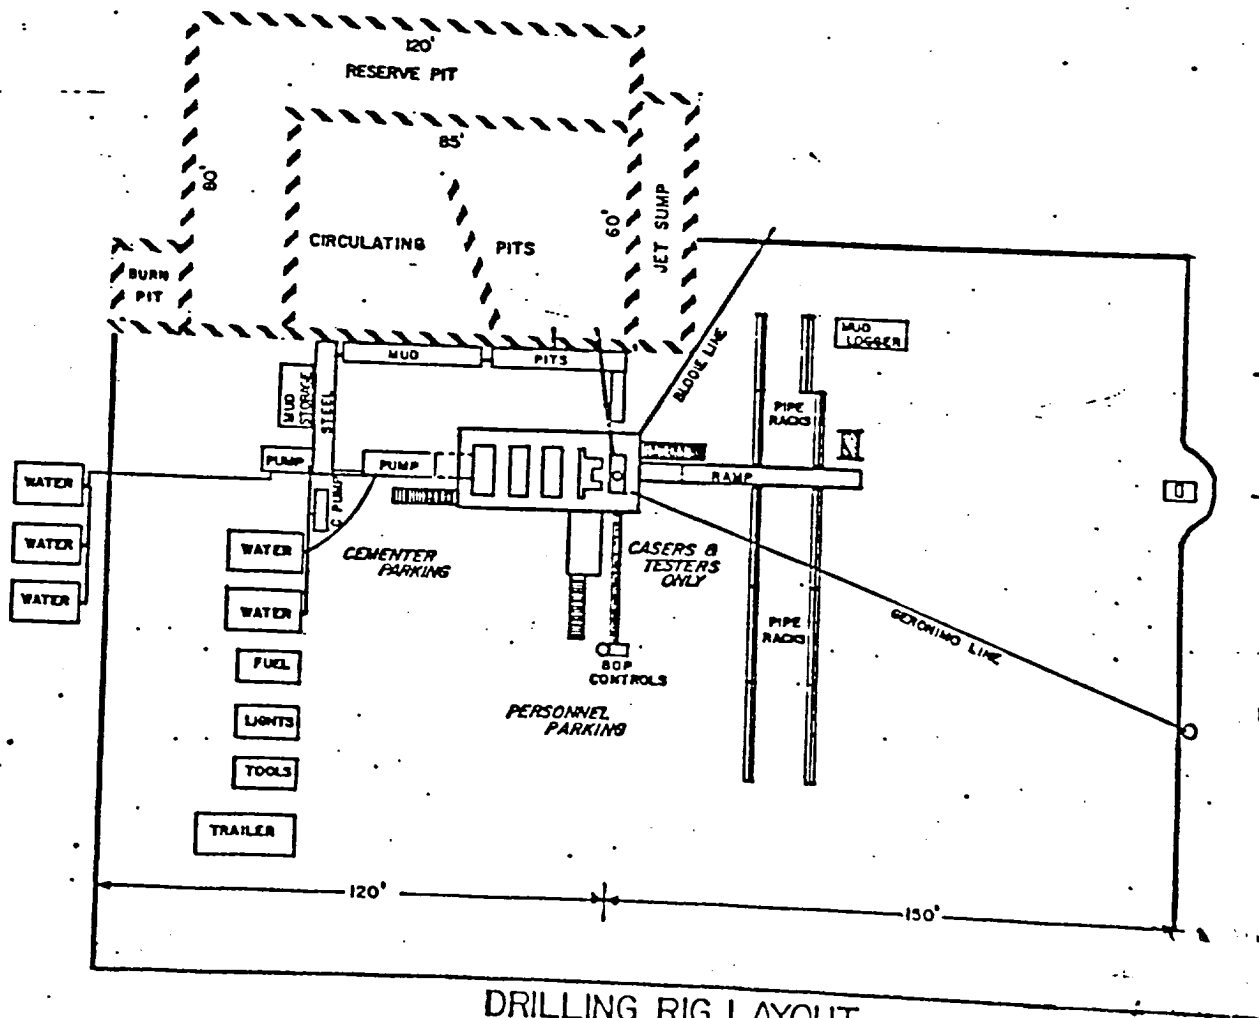

DRILLING RIG LAYOUT

Scale: 1 inch = 50 feet

Exhibit C

DAGGER DRAW, N

Yates Petroleum Corporation
105 SOUTH 4th STREET
ARTESIA, NEW MEXICO 88210

Hill View "AHE" Federal Com #15
660' FSL and 660' FWL
Section 23-T20S-R24E
Eddy County, New Mexico

Exhibit D

DAGGER DRAW, SO

