

UNITED STATES
DEPARTMENT OF THE INTERIOR
BUREAU OF LAND MANAGEMENT

SEP 10 1992

30-015-27125
Form approved.
Budget Bureau No. 1004-0136
Expires August 31, 1985

APPLICATION FOR PERMIT TO DRILL, DEEPEN, OR PLUG BACK

1a. TYPE OF WORK DRILL <input checked="" type="checkbox"/> DEEPEN <input type="checkbox"/> PLUG BACK <input type="checkbox"/>		5. LEASE DESIGNATION AND SERIAL NO. NM-045274
b. TYPE OF WELL OIL WELL <input checked="" type="checkbox"/> GAS WELL <input type="checkbox"/> OTHER <input type="checkbox"/> SINGLE ZONE <input type="checkbox"/> MULTIPLE ZONE <input type="checkbox"/>		6. IF INDIAN, ALLOTTEE OR TRIBE NAME N/A
2. NAME OF OPERATOR Yates Petroleum Corporation		7. UNIT AGREEMENT NAME N/A
3. ADDRESS OF OPERATOR 105 South Fourth Street, Artesia, New Mexico 88210		8. FARM OR LEASE NAME Hill View "AHE" Fed. Com
4. LOCATION OF WELL (Report location clearly and in accordance with any State requirements.)* At surface 660' FSL and 660' FWL; SWSW At proposed prod. zone same		9. WELL NO. 16
14. DISTANCE IN MILES AND DIRECTION FROM NEAREST TOWN OR POST OFFICE* Approximately 31 miles southwest of Artesia, New Mexico		10. FIELD AND POOL, OR WILDCAT S. Dagger Draw Upper Penn
10. DISTANCE FROM PROPOSED* LOCATION TO NEAREST PROPERTY OR LEASE LINE, FT. (Also to nearest drilg. unit line, if any) 660'	16. NO. OF ACRES IN LEASE	11. SEC., T., R., M., OR BLK. AND SURVEY OR AREA Sec. 14-T20-R24E
18. DISTANCE FROM PROPOSED LOCATION* TO NEAREST WELL, DRILLING, COMPLETED, OR APPLIED FOR, ON THIS LEASE, FT.	19. PROPOSED DEPTH 8200'	12. COUNTY OR PARISH Eddy
21. ELEVATIONS (Show whether DF, RT, GR, etc.) 3638' GR		13. STATE NM
23.		17. NO. OF ACRES ASSIGNED TO THIS WELL 320
		20. ROTARY OR CABLE TOOLS Rotary
		22. APPROX. DATE WORK WILL START* ASAP

PROPOSED CASING AND CEMENTING PROGRAM

SIZE OF HOLE	SIZE OF CASING	WEIGHT PER FOOT	SETTING DEPTH	QUANTITY OF CEMENT
14 3/4"	9 5/8"	36# J-55	1100'	1100 sacks (circulated)
8 3/4"	7"	23 & 26#	TD	As warranted SEE ST.P.S.
		J-55 & N-80		

Yates Petroleum Corporation proposes to drill and test the Canyon and intermediate formations. Approximately 1100' of surface casing will be set and cement circulated to shut off gravel and cavings. If commercial, production casing will be run and cemented, will perforate and stimulate as needed for production.

MUD PROGRAM: FW gel/LCM to 1100'; FW to 5000'; cut Brine to 7200'; SW gel/Starch to TD.

BOP PROGRAM: BOP's and hydril will be installed on the 9 5/8" casing and tested daily.

Post ID-1
9-11-92
New loc & API

IN ABOVE SPACE DESCRIBE PROPOSED PROGRAM: If proposal is to deepen or plug back, give data on present productive zone and proposed new productive zone. If proposal is to drill or deepen directionally, give pertinent data on subsurface locations and measured and true vertical depths. Give blowout preventer program, if any.

24. SIGNED Ken Beaudry TITLE Landman DATE 8-25-92
(This space for Federal or State office use)

PERMIT NO. _____ APPROVAL DATE _____
APPROVED BY Ken Beaudry TITLE _____ DATE 9-9-92
CONDITIONS OF APPROVAL, IF ANY:

APPROVAL SUBJECT TO
GENERAL REQUIREMENTS AND
SPECIAL STIPULATIONS
ATTACHED

*See Instructions On Reverse Side

Title 18 U.S.C. Section 1001, makes it a crime for any person knowingly and willfully to make to any department or agency of the United States any false, fictitious or fraudulent statements or representations as to any matter within its jurisdiction.

Submit to Appropriate
District Office
State Lease - 4 copies
Fee Lease - 3 copies

State of New Mexico
Energy, Minerals and Natural Resources Department

Form C-102
Revised 1-1-89

OIL CONSERVATION DIVISION

DISTRICT I
P.O. Box 1980, Hobbs, NM 88240

P.O. Box 2088

Santa Fe, New Mexico 87504-2088

DISTRICT II
P.O. Drawer DD, Artesia, NM 88210

DISTRICT III
1000 Rio Brazos Rd., Aztec, NM 87410

WELL LOCATION AND ACREAGE DEDICATION PLAT


All Distances must be from the outer boundaries of the section

Operator YATES PETROLEUM CORPORATION			Lease HILL VIEW "AHE" FEDERAL COM		Well No. 16
Unit Letter M	Section 14	Township 20 SOUTH	Range 24 EAST	County NMPM EDDY COUNTY, NM	
Actual Footage Location of Well: 660 feet from the SOUTH line and 660 feet from the WEST line					
Ground level Elev. 3638.	Producing Formation CISCO CANYON		Pool South Dager Draw Upper Penn	Dedicated Acreage: 320 Acres	

1. Outline the acreage dedicated to the subject well by colored pencil or hatchure marks on the plat below.
2. If more than one lease is dedicated to the well, outline each and identify the ownership thereof (both as to working interest and royalty).
3. If more than one lease of different ownership is dedicated to the well, have the interest of all owners been consolidated by communitization, unitization, force-pooling, etc.?
☒ Yes ☐ No If answer is "yes" type of consolidation communitization

If answer is "no" list the owners and tract descriptions which have actually been consolidated. (Use reverse side of this form if necessary.)

No allowable will be assigned to the well until all interests have been consolidated (by communitization, unitization, forced-pooling, or otherwise) or until a non-standard unit, eliminating such interest, has been approved by the Division.

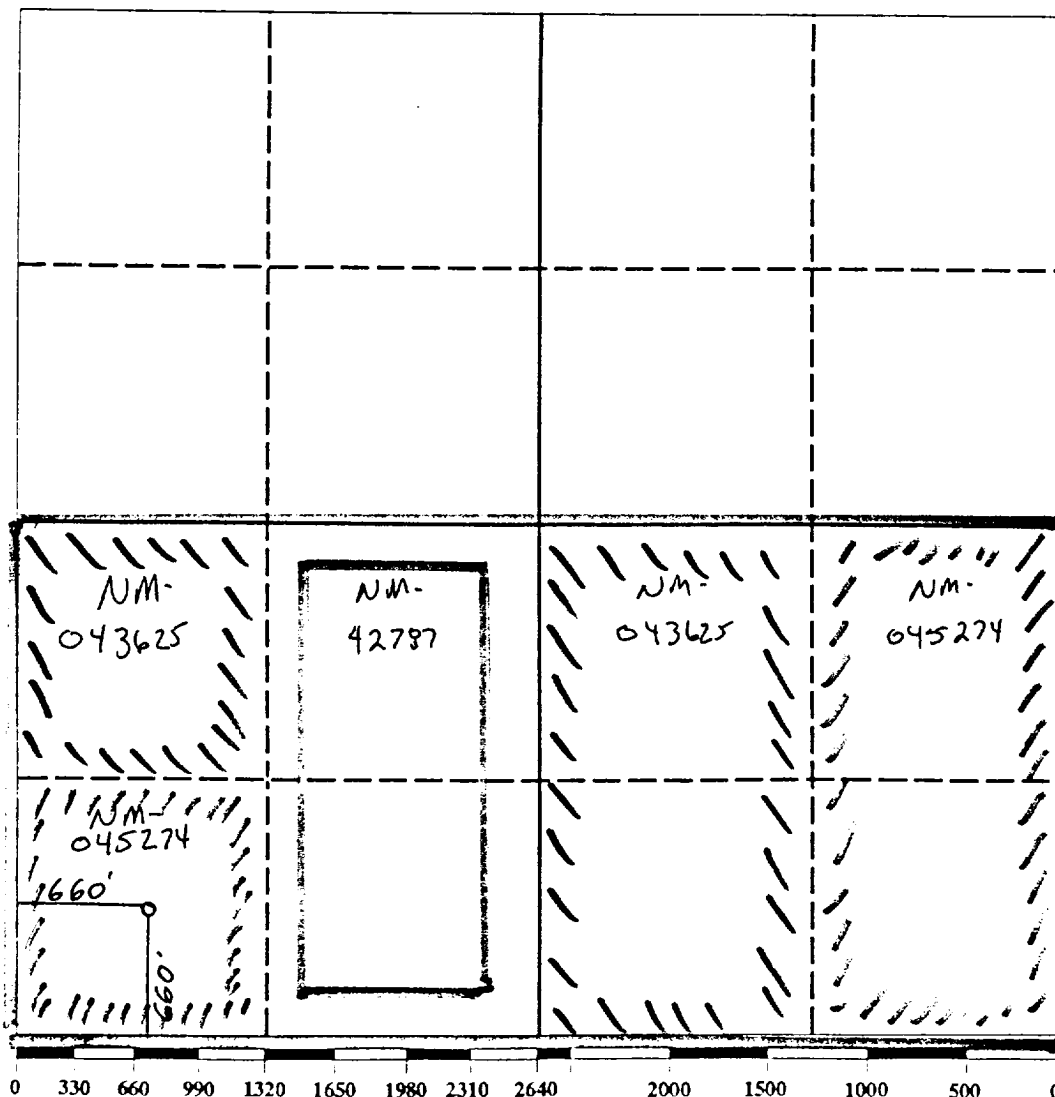

OPERATOR CERTIFICATION

I hereby certify that the information contained herein in true and complete to the best of my knowledge and belief.

Signature
Ken Beardsley
Printed Name
KEN BEARDSLEY
Position
LANDMAN
Company
YATES PET. CORP.
Date
8-17-92

SURVEYOR CERTIFICATION

I hereby certify that the well location shown on this plat was plotted from field notes of actual surveys made by me or under my supervision, and that the same is true and correct to the best of my knowledge and belief.

Date Surveyed
AUGUST 17, 1992
Signature & Seal of Professional Surveyor
[Signature]
REGISTERED PROFESSIONAL SURVEYOR
NEW MEXICO
5412
NM PE&RS NO. 5412

Drilling Plan
YATES PETROLEUM CORPORATION
Hill View AHE Federal Com #16
660' FSL and 660' FWL
Section 14-T20S-R24E
Eddy County, New Mexico

Anticipated Drilling Time 17 days.

Hole Size: 14 3/4" Depth To: 1150' Casing Size: 9 5/8" Setting Depth: 1150'

Casing Description: 9 5/8", 36#, 8R, J55, ST&C.

Cement Slurry: 700 sx. "Class C Lite" w/1/2# Cellocel, 10# Gilsonite and 3% CaCl₂. Wt 12.7 yield 1.84 + 200 sx. "Class C" and 2% CaCl₂. Wt. 14.8 yield 1.32. Cement circulated to surface.

All casing in New Minimum Design Factors: Collapse 1.125, Burst 1.0, Tensile Str. 1.80.

Hole size: 8 3/4" Depth To: 8200' Casing Size 7" Setting Depth: 8200'

Casing Description: 0 - 600', 7", 26#, N-80, 8R, LT&C, 600' - 3200', 7", 26#, J55, 8R, LT&C, 3200' - 6950', 7", 23#, J-55, 8R, LT&C, 6950' - 8200', 7", 26#, J55, 8R, LT&C.

All casing is New Minimum Design Factors: Tensile Strength 1.8, collapse 1.125, Burst 1.0

Cement Slurry: Will be cemented in two stages. Stage Tool set approximately 5500'.

First stage: 500 gals sure bond, 500 gals - WMWI, 700 sx. "Class H" w/5# sack CSE, .659.

CF-14, 1/2# Cellocel & 10# Gilsonite. Wt. 15.1, yield 1.34. Calculated to fill 2700 linear feet.

Second stage: 775 sx "Lite C" w/4% CF-14, 5# sack Salt. Wt. 12.4 yield 1.98. Tail w/100 sx. "H" neat Wt. 15.6. Yield 1.18, circulated to surface.

All casing is New Minimum Design Factors: Collapse 1.125, Burst 1.0, Tensile 1.80.

Anticipated Drilling Mud Program:

From spud to 1150' Minimum Properties: Mud Weight 8.6 - 9.6. Viscosity 32 sec./1000cc. Water loss N/C cc. Mud will be checked tourly by rig personnel. Sufficient quantities of mud will be kept on location to maintain minimum properties.

From 1150' to 4500' Fresh Water. Mud weight 8.4. Viscosity 28 sec./1000 cc mud. Water loss - No control. Mud to be checked tourly by rig personnel. Sufficient quantities of mud on hand to maintain mud properties listed.

From 4500' to 8200' Cut Brine, Mud weight 9.1 - 9.4 ppg. Viscosity 28 sec./1000cc. WL - No control. Mud to be checked tourly by rig personnel. Sufficient quantities of mud on hand to maintain minimum properties listed.

Drilling Plan
Hill View AHE Federal Com#16
Page 2

Anticipated BHP:

From: <u>-0-</u>	TO <u>1150</u>	Anticipated Max. BHP:	<u>500</u> PSI
From: <u>1150</u>	TO <u>8200</u>	Anticipated Max. BHP:	<u>2500</u> PSI

Abnormal Pressures Anticipated: None

Lost Circulation zones anticipated: Spud - 1150'.

H2S Zones Anticipated: H2S present in Canyon formation. Mud hydrastatic suppresses H2S during drilling.

Maximum Bottom Hole Temperature: 145 F

YATES PETROLEUM CORPORATION
Hill View "AHE" Federal Com #16
660' FSL and 660' FWL
Section 14-T20S-R24E
Eddy County, New Mexico

H2S Drilling Operations Plan

Personnel employed at the rig site shall receive training in H2S detection, safe drilling procedures and contingency plans. H2S safety equipment shall be installed and functional 3 days or 500 feet prior to encountering known or probable H2S zone at 7500 feet.

Submitted with the APD is a well site diagram showing:

- 1) Drilling rig orientation, location of flare pit.
- 2) Prevailing wind direction.
- 3) Location of access road.

Primary briefing area will be established 150' from wellbore and up wind of prevailing wind direction. Secondary briefing area will be established 180 degrees from primary briefing area.

A H2S warning sign will be posted at the entrance of the location. Depending on conditions, a green, yellow, or red flag will be displayed.

Green - Normal conditions

Yellow - Potential danger

Red - Danger H2S present

Wind indicators will be placed on location at strategic, highly visible areas. H2S monitors (a minimum of three) will be positioned on location for best coverage and response. H2S concentrations of 10 ppm will trigger a flashing light and 20 ppm will trigger an audible siren.

H2S breathing equipment will consist of:

- 1) 30 minute "pressure demand" type working unit for each member of rig crew on location.
- 2) 5 minute escape packs for each crew member.
- 3) Trailer with a "cascade air system: to facilitate working in a H2S environment for time period greater than 30 minutes.

Breathing equipment will be stored in weather proof cases or facilities. They will be inspected and maintained weekly.

The mud system will be designed to minimize or eliminate the escape of H2S at the rig floor. This will be accomplished through the use of proper mud weight, proper pH control of the drilling fluid and the use of H2S scavengers in the drilling fluid. A mud gas separator will be utilized when H2S has is present in the mud.

Hill View "AHE" Federal Com #16
Page 2

Drilling experience has shown that wells in developmental areas, (i.e. Dagger Draw, Livingston Ridge Delaware, and Lusk Delaware) are normally pressured and don't experience either H₂S kicks or loss of returns. Due to these circumstances, we request exceptions to the rule requiring flare line with remote lighter and choke manifold with minimum of one remote choke. This equipment would be provided on exploratory wells or wells with the known potential for H₂S kicks. Additionally, a SO₂ monitor would be positioned near the flare line, and a rotating head utilized.

The drill string, casing, tubing, wellhead, blowout preventers and associated lines and valves will be suitable for anticipated H₂S encounters.

Radio and or mobile telephone communication will be available on site. Mobile telephone communication will be available in company vehicles.

Drill stem testing to be performed with a minimum number of essential people on location. They will be those necessary to safely conduct the test. If H₂S is encountered during a drill stem test, essential personnel will mask up and determine H₂S concentration. The recovery will then be reversed to flare pit. Pulling of test tools will be conducted in a safe manner.

YATES PETROLEUM CORPORATION

**Hill View "AHE" Federal Com #16
660' FSL and 660' FWL
Section 14-T20S-R24E
Eddy County, New Mexico**

In conjunction with Form 3160-3, Application for Permit to Drill subject well, Yates Petroleum Corporation submits the following ten items of pertinent information in accordance with BLM requirements.

1. The geological surface formation is Alluvium:
2. The estimated tops of geologic markers are as follows:

San Andres	473'
Glorieta	2,026'
Bone Spring Lime	3,277'
3rd Bone Spring Sand	5,003'
Abo Shale	5,249'
Wolfcamp Lime	5,571'
Canyon Lime	7,515'
Canyon Dolomite	7,654'
Base Dolomite	7,789'
TD	8,200'
3. The estimated depths at which anticipated water, oil or gas formations are expected to be encountered:

Water:	Approximately 250'
Oil or Gas:	Canyon
4. Proposed Casing Program: See Form 3160-3.
5. Pressure Control Equipment: See Form 3160-3 and Exhibit B.
6. Mud Program: See Form 3160-3.
7. Auxiliary Equipment: Kelly Cock; pit level indicators and flow sensor equipment; sub with full-opening valve on floor, drill pipe connections.
8. Testing, Logging and Coring Program:

Samples:	10' samples from 400' to TD.
DST's:	As warranted by drilling breaks and shows.
Coring:	As warranted.
Logging:	CNL-LDT from TD to casing, with GR-CNL up to surface; DLL with RxO from TD to casing.
9. No abnormal pressures or temperatures are anticipated. No H₂S expected during drilling operations.
10. Anticipated starting date: As soon as possible after approval.

YATES PETROLEUM CORPORATION

Hill View "AHE" Federal Com # 16

660' FSL and 660' FWL

Section 14-T20S-R24E

Eddy County, New Mexico

In conjunction with Form 3160-3, Application for Permit to Drill subject well, Yates Petroleum Corporation submits the following ten items of pertinent information in accordance with BLM requirements.

1. The geological surface formation is Alluvium:
2. The estimated tops of geologic markers are as follows:

San Andres	473'
Glorieta	2,026'
Bone Spring Lime	3,277'
3rd Bone Spring Sand	5,003'
Abo Shale	5,249'
Wolfcamp Lime	5,571'
Canyon Lime	7,515'
Canyon Dolomite	7,654'
Base Dolomite	7,789'
TD	8,100'
3. The estimated depths at which anticipated water, oil or gas formations are expected to be encountered:

Water:	Approximately 250'
Oil or Gas:	Canyon
4. Proposed Casing Program: See Form 3160-3.
5. Pressure Control Equipment: See Form 3160-3 and Exhibit B.
6. Mud Program: See Form 3160-3.
7. Auxiliary Equipment: Kelly Cock; pit level indicators and flow sensor equipment; sub with full-opening valve on floor, drill pipe connections.
8. Testing, Logging and Coring Program:

Samples:	10' samples from 400' to TD.
DST's:	As warranted by drilling breaks and shows.
Coring:	As warranted.
Logging:	CNL-LDT from TD to casing, with GR-CNL up to surface; DLL with RxO from TD to casing.
9. No abnormal pressures or temperatures are anticipated. No H₂S expected during drilling operations.
10. Anticipated starting date: As soon as possible after approval.

MULTI-POINT SURFACE USE AND OPERATIONS PLAN

**Yates Petroleum Corporation
Hill View "AHE" Federal Com #16
660' FSL and 660' FWL
Section 14-T20S-R24E
Eddy County, New Mexico**

This plan is submitted with Form 3160-3, Application for Permit to Drill, covering the above described well. The purpose of this plan is to describe the location of the proposed well, the proposed construction activities and operations plan, the magnitude of the surface disturbance involved and the procedures to be followed in rehabilitating the surface after completion of the operations, so that a complete appraisal can be made of the environmental effect associated with the operations.

1. EXISTING ROADS:

Exhibit A is a portion of BLM map showing the well and roads in the vicinity of the proposed location. The proposed wellsite is located approximately 31 miles southwest of Artesia, New Mexico, and the access route to the location is indicated in red and green on Exhibit A.

DIRECTIONS:

1. Go south of Artesia on Highway 285 for approximately 15 miles to Rock Daisy Road.
2. Turn west and go approximately 8.2 miles to Sawbucks Road.
3. Turn south and go approximately 3.4 miles to Pickett Road.
4. Turn east for approximately 1/2 of a mile.
5. New road starts here going north.

2. PLANNED ACCESS ROAD

- A. The proposed new access will be approximately 500' in length from point of origin to the southeast edge of the drilling pad. The road will lie in a south to north direction.
- B. The new road will be 14 feet in width (driving surface) and will be adequately drained to control runoff and soil erosion.
- C. The new road will be bladed with drainage on one side. No traffic turnout will be built.
- D. The route of the road is visible.

3. LOCATION OF EXISTING WELL

- A. There is drilling activity within a one-mile radius of the wellsite.
- B. Exhibit D shows existing wells within a one-mile radius of the proposed wellsite.

4. LOCATION OF EXISTING AND/OR PROPOSED FACILITIES

- A. There are production facilities on this lease at the present time.
- B. In the event that the well is productive, the necessary production facilities will be installed on the drilling pad. If the well is productive oil, a gas or diesel self-contained unit will be used to provide the necessary power. No power will be required if the well is productive of gas.

5. LOCATION AND TYPE OF WATER SUPPLY:

- A. It is planned to drill the proposed well with a fresh water system. The water will be obtained from commercial sources and will be hauled to the location by truck over the existing and proposed roads shown in Exhibit A.

6. SOURCE OF CONSTRUCTION MATERIALS:

Private pit located in Section 22-T20S-R24E or the dirt contractor will acquire any material needed for location and road.

7. METHODS OF HANDLING WASTE DISPOSAL:

- A. Drill cuttings will be disposed of in the reserve pits.
- B. Drilling fluids will be allowed to evaporate in the reserve pits until the pits are dry.
- C. Water produced during operations will be collected in tanks until hauled to an approved disposal system, or separate disposal application will be submitted.
- D. Oil produced during operations will be stored in tanks until sold.
- E. Current laws and regulations pertaining to the disposal of human waste will be complied with.
- F. All trash, junk, and other waste materials will be contained in trash cages or bins to prevent scattering and will be removed and deposited in an approved sanitary land fill. Burial on site is not approved.

8. ANCILLARY FACILITIES:

- A. None required.

9. WELLSITE LAYOUT:

- A. Exhibit C shows the relative location and dimensions of the well pad, the reserve pits, the location of the drilling equipment, rig orientation and access road approach. A cross section of a drill pad with approximate cuts, fills and pad orientation is shown on Exhibit E.
- B. The reserve pits will be plastic lined.
- C. A 400' x 400' area has been staked and flagged.

10. PLANS FOR RESTORATION

- A. After finishing drilling and/or completion operations, all equipment and other material not needed for further operations will be removed. The location will be cleaned of all trash and junk to leave the wellsite in as aesthetically pleasing a condition as possible.
- B. Unguarded pits, if any, containing fluids will be fenced until they have dried and been levelled.
- C. If the proposed well is non-productive, all rehabilitation and/or vegetation requirements of the Landowner will be complied with and will be accomplished as expeditiously as possible. All pits will be filled level within 90 days after abandonment.

11. SURFACE OWNERSHIP: Mr. Carl Foster and Yates Petroleum Corporation have an agreement on this well for damages.

12. OTHER INFORMATION:

- A. Topography: Refer to the existing archaeological report for a description of the topography, flora, fauna, soil characteristics, dwellings, historical and cultural sites.
- B. The primary surface use is for grazing.

13. OPERATOR'S REPRESENTATIVE

A. Through A.P.D. Approval:

Ken Beardemphl, Landman
Yates Petroleum Corporation
105 South Fourth Street
Artesia, New Mexico 88210
Phone (505) 748-1471

B. Through Drilling Operations,
Completions and Production:


Mike Slater, Operations Manager
Yates Petroleum Corporation
105 South Fourth Street
Artesia, New Mexico 88210
Phone (505) 748-1471

14. CERTIFICATION:

I hereby certify that I, or persons under my direct supervision, have inspected the proposed drillsite and access route, that I am familiar with the conditions which presently exist; that the statements made in this plan are to the best of my knowledge, true and correct; and , that the work associated with the operations proposed herein will be performed by Yates Petroleum Corporation and its contractors and subcontractors in conformity with this plan and the terms and conditions under which it is approved. This statement is subject to the provisions of 18 U.S.C. 1001 for the filing of a false statement.

8-25-92

Date

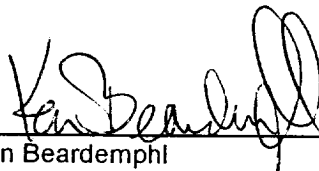



Ken Beardemphl
Landman

Yates Petroleum Corporation

105 SOUTH 4th STREET
ARTESIA, NEW MEXICO 38210

Hill View "AHE" Fed Com #16
660' FSL and 660' FWL
Section 14-T20S-R24E
Eddy County, New Mexico

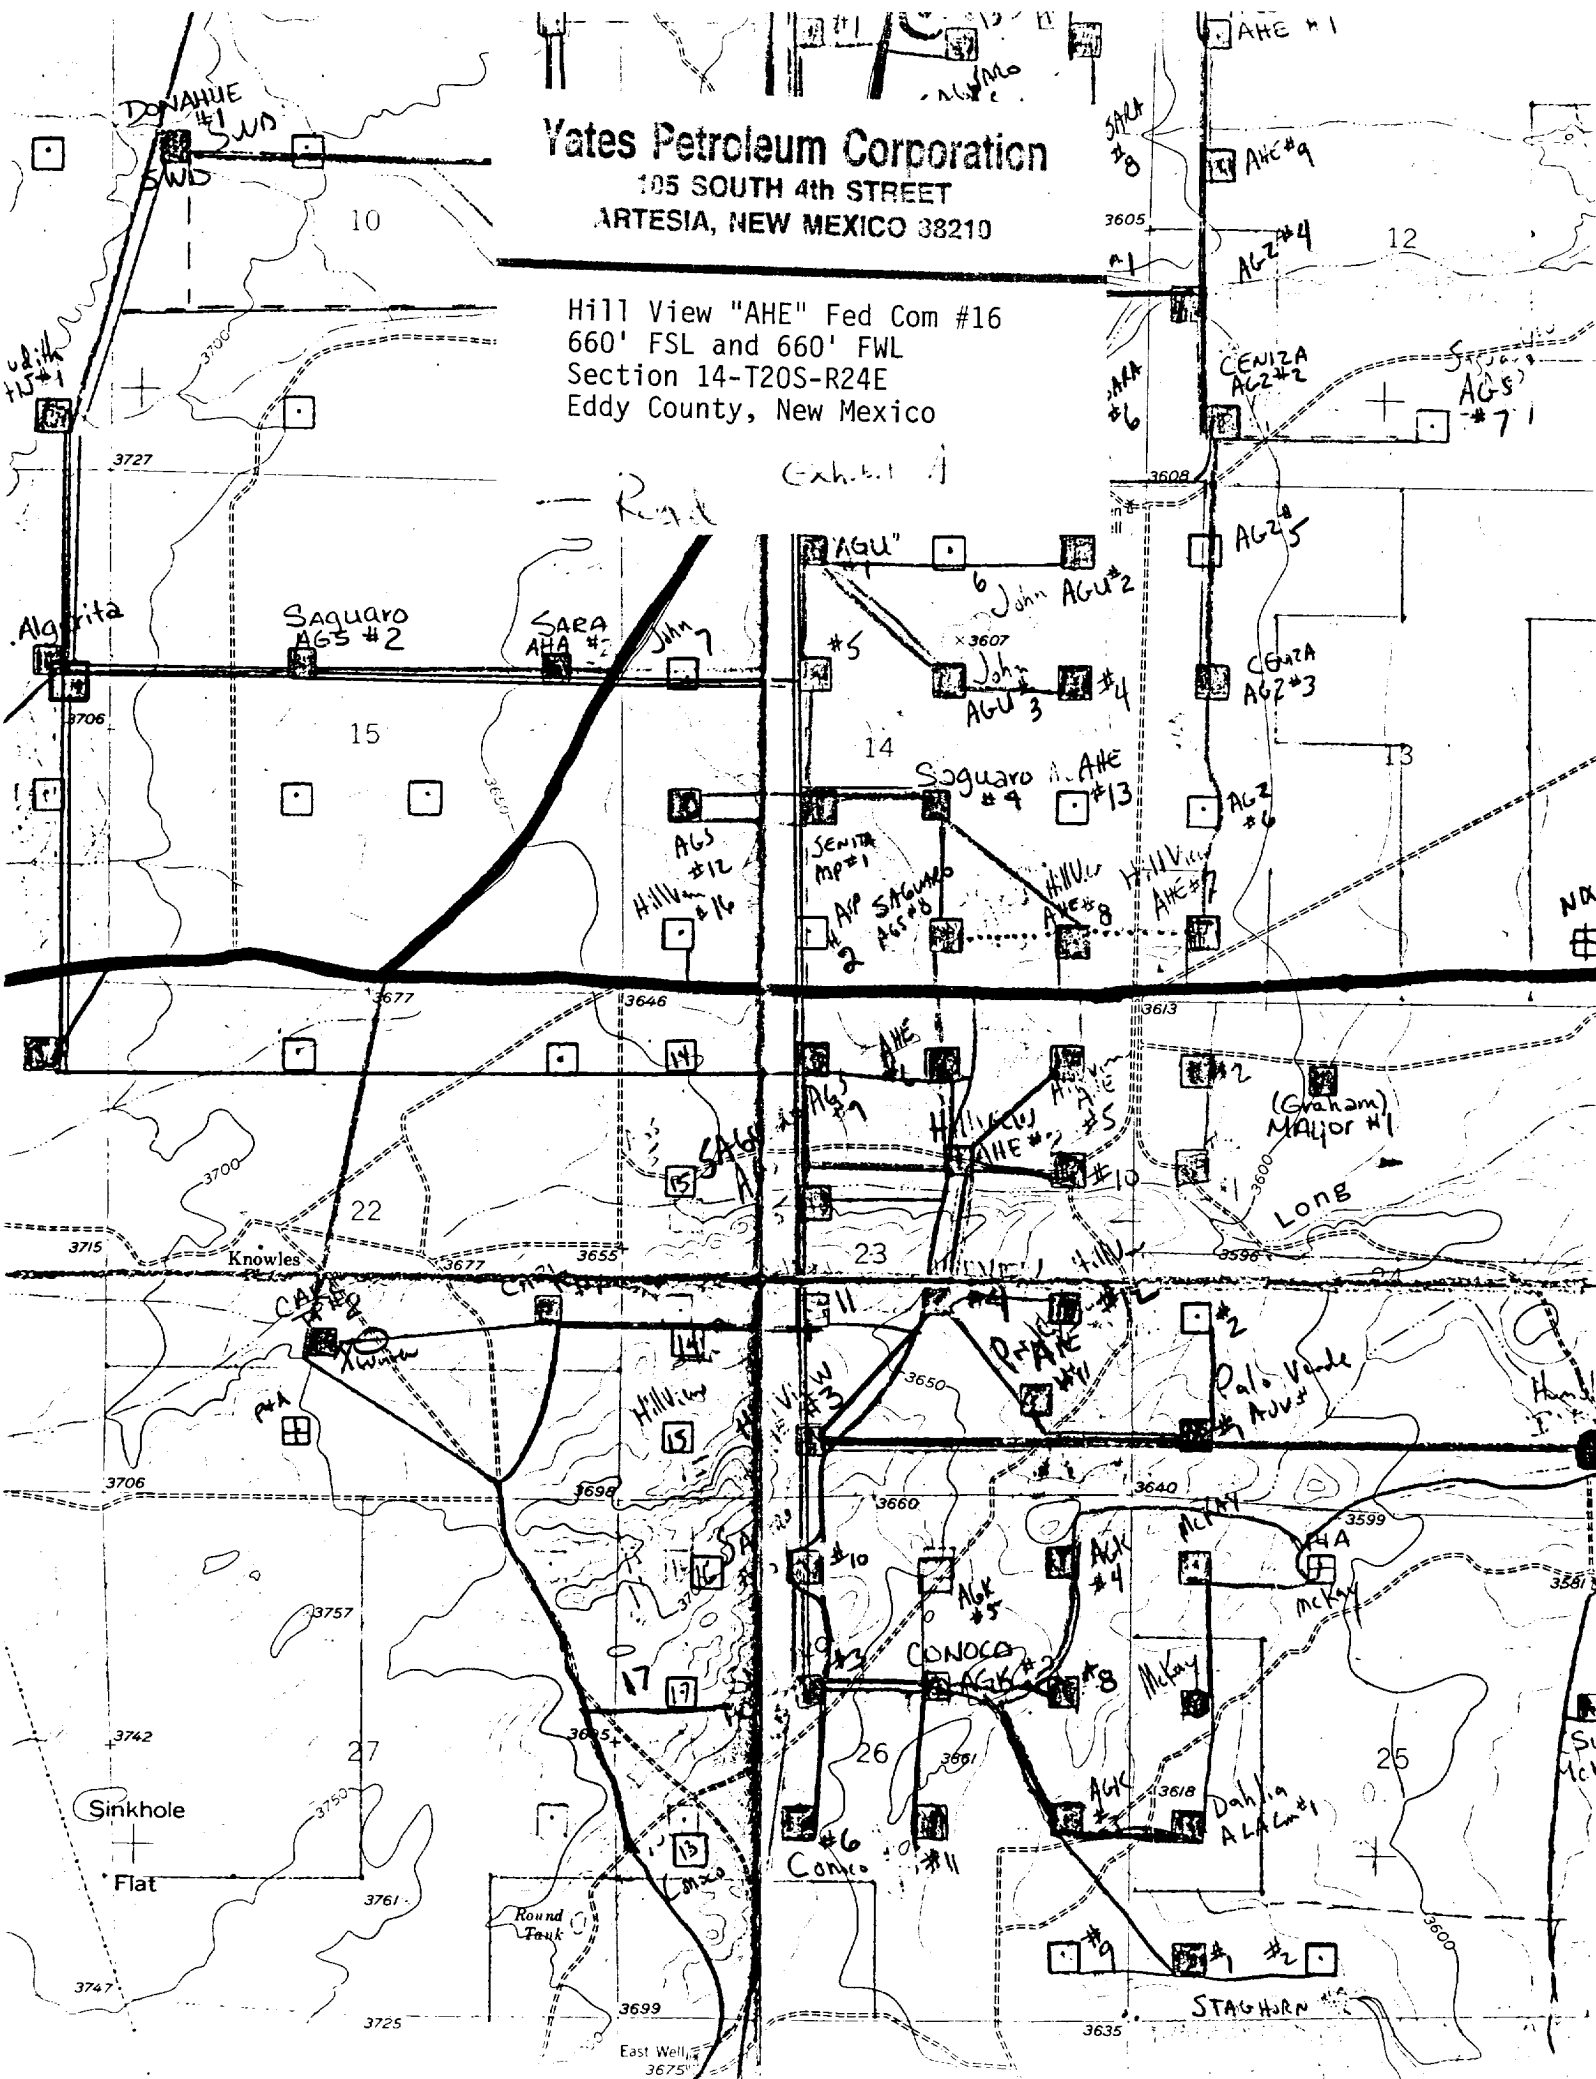

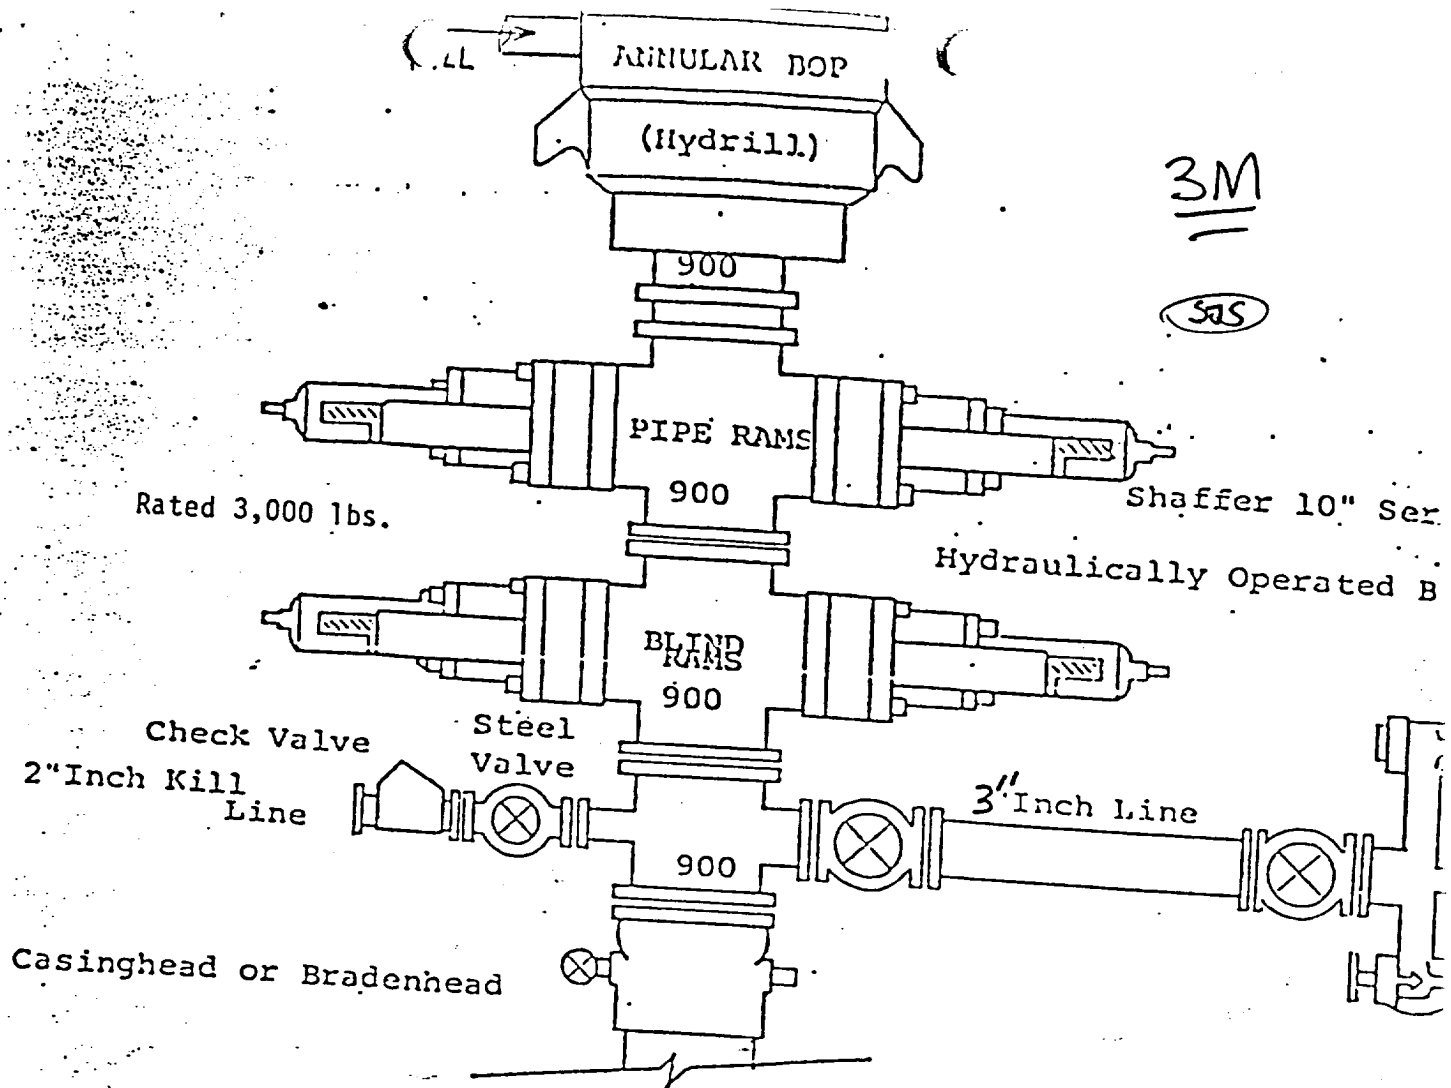


THE FOLLOWING CONSTITUTE MINIMUM BLOWOUT PREVENTER REQUIREMENTS

1. All preventers to be hydraulically operated with secondary manual installed prior to drilling out from under casing.
2. Choke outlet to be a minimum of 3" diameter.
3. Kill line to be of all steel construction of 2" minimum diameter.
4. All connections from operating manifolds to preventers to be all steel hole or tube a minimum of one inch in diameter.
5. The available closing pressure shall be at least 15% in excess of required with sufficient volume to operate the B.O.P.'s.
6. All connections to and from preventer to have a pressure rating equal to that of the B.O.P.'s.
7. Inside blowout preventer to be available on rig floor.
8. Operating controls located a safe distance from the rig floor.
9. Hole must be kept filled on trips below intermediate casing.

EXHIBIT
B


YATES PETROLEUM CORPORATION

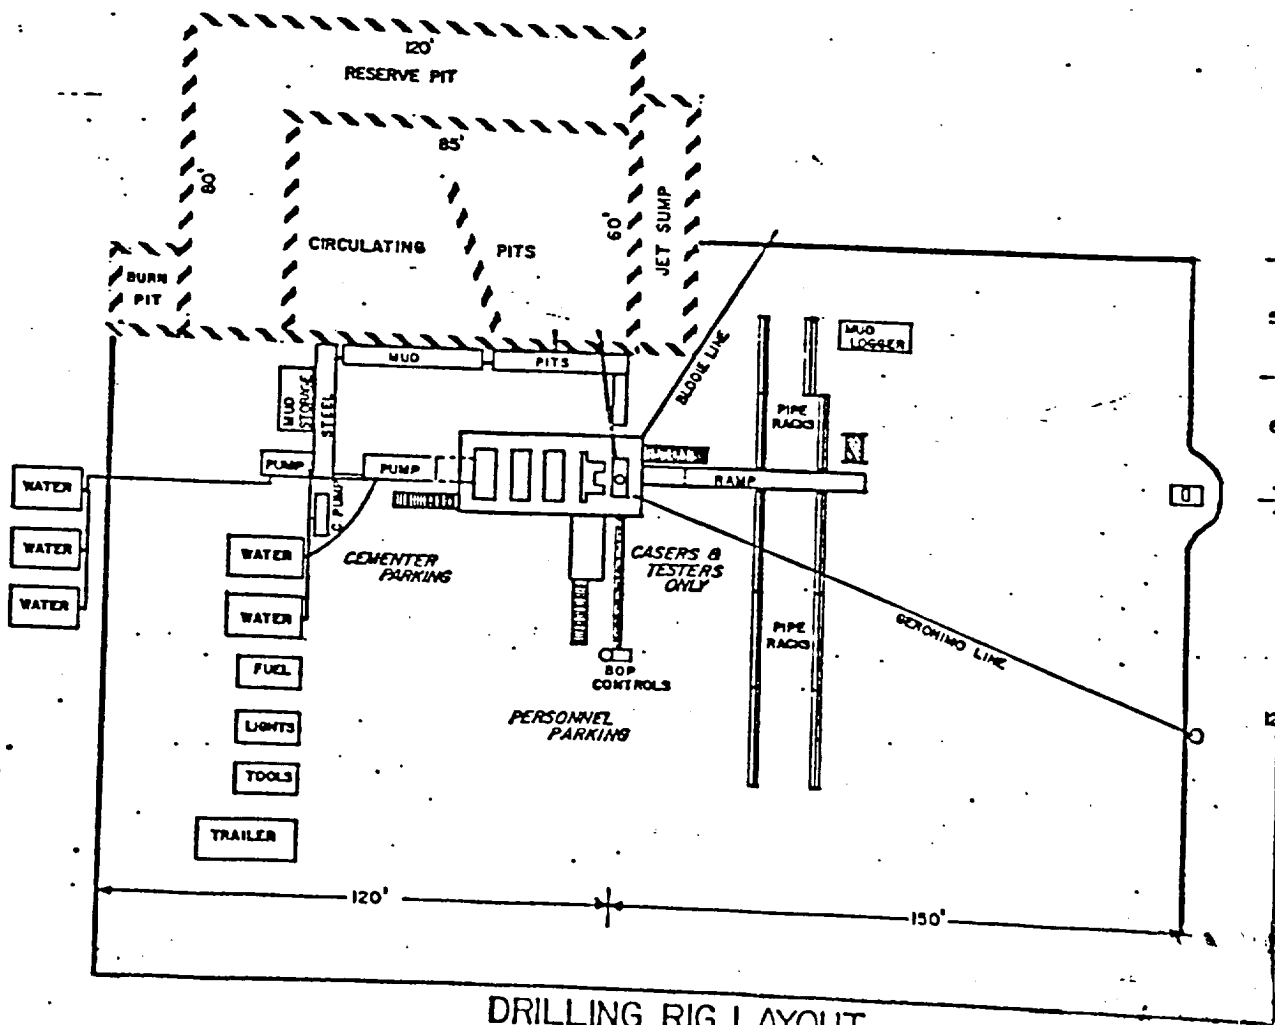

DRILLING RIG LAYOUT

Scale: 1 inch = 50 feet

Exhibit C

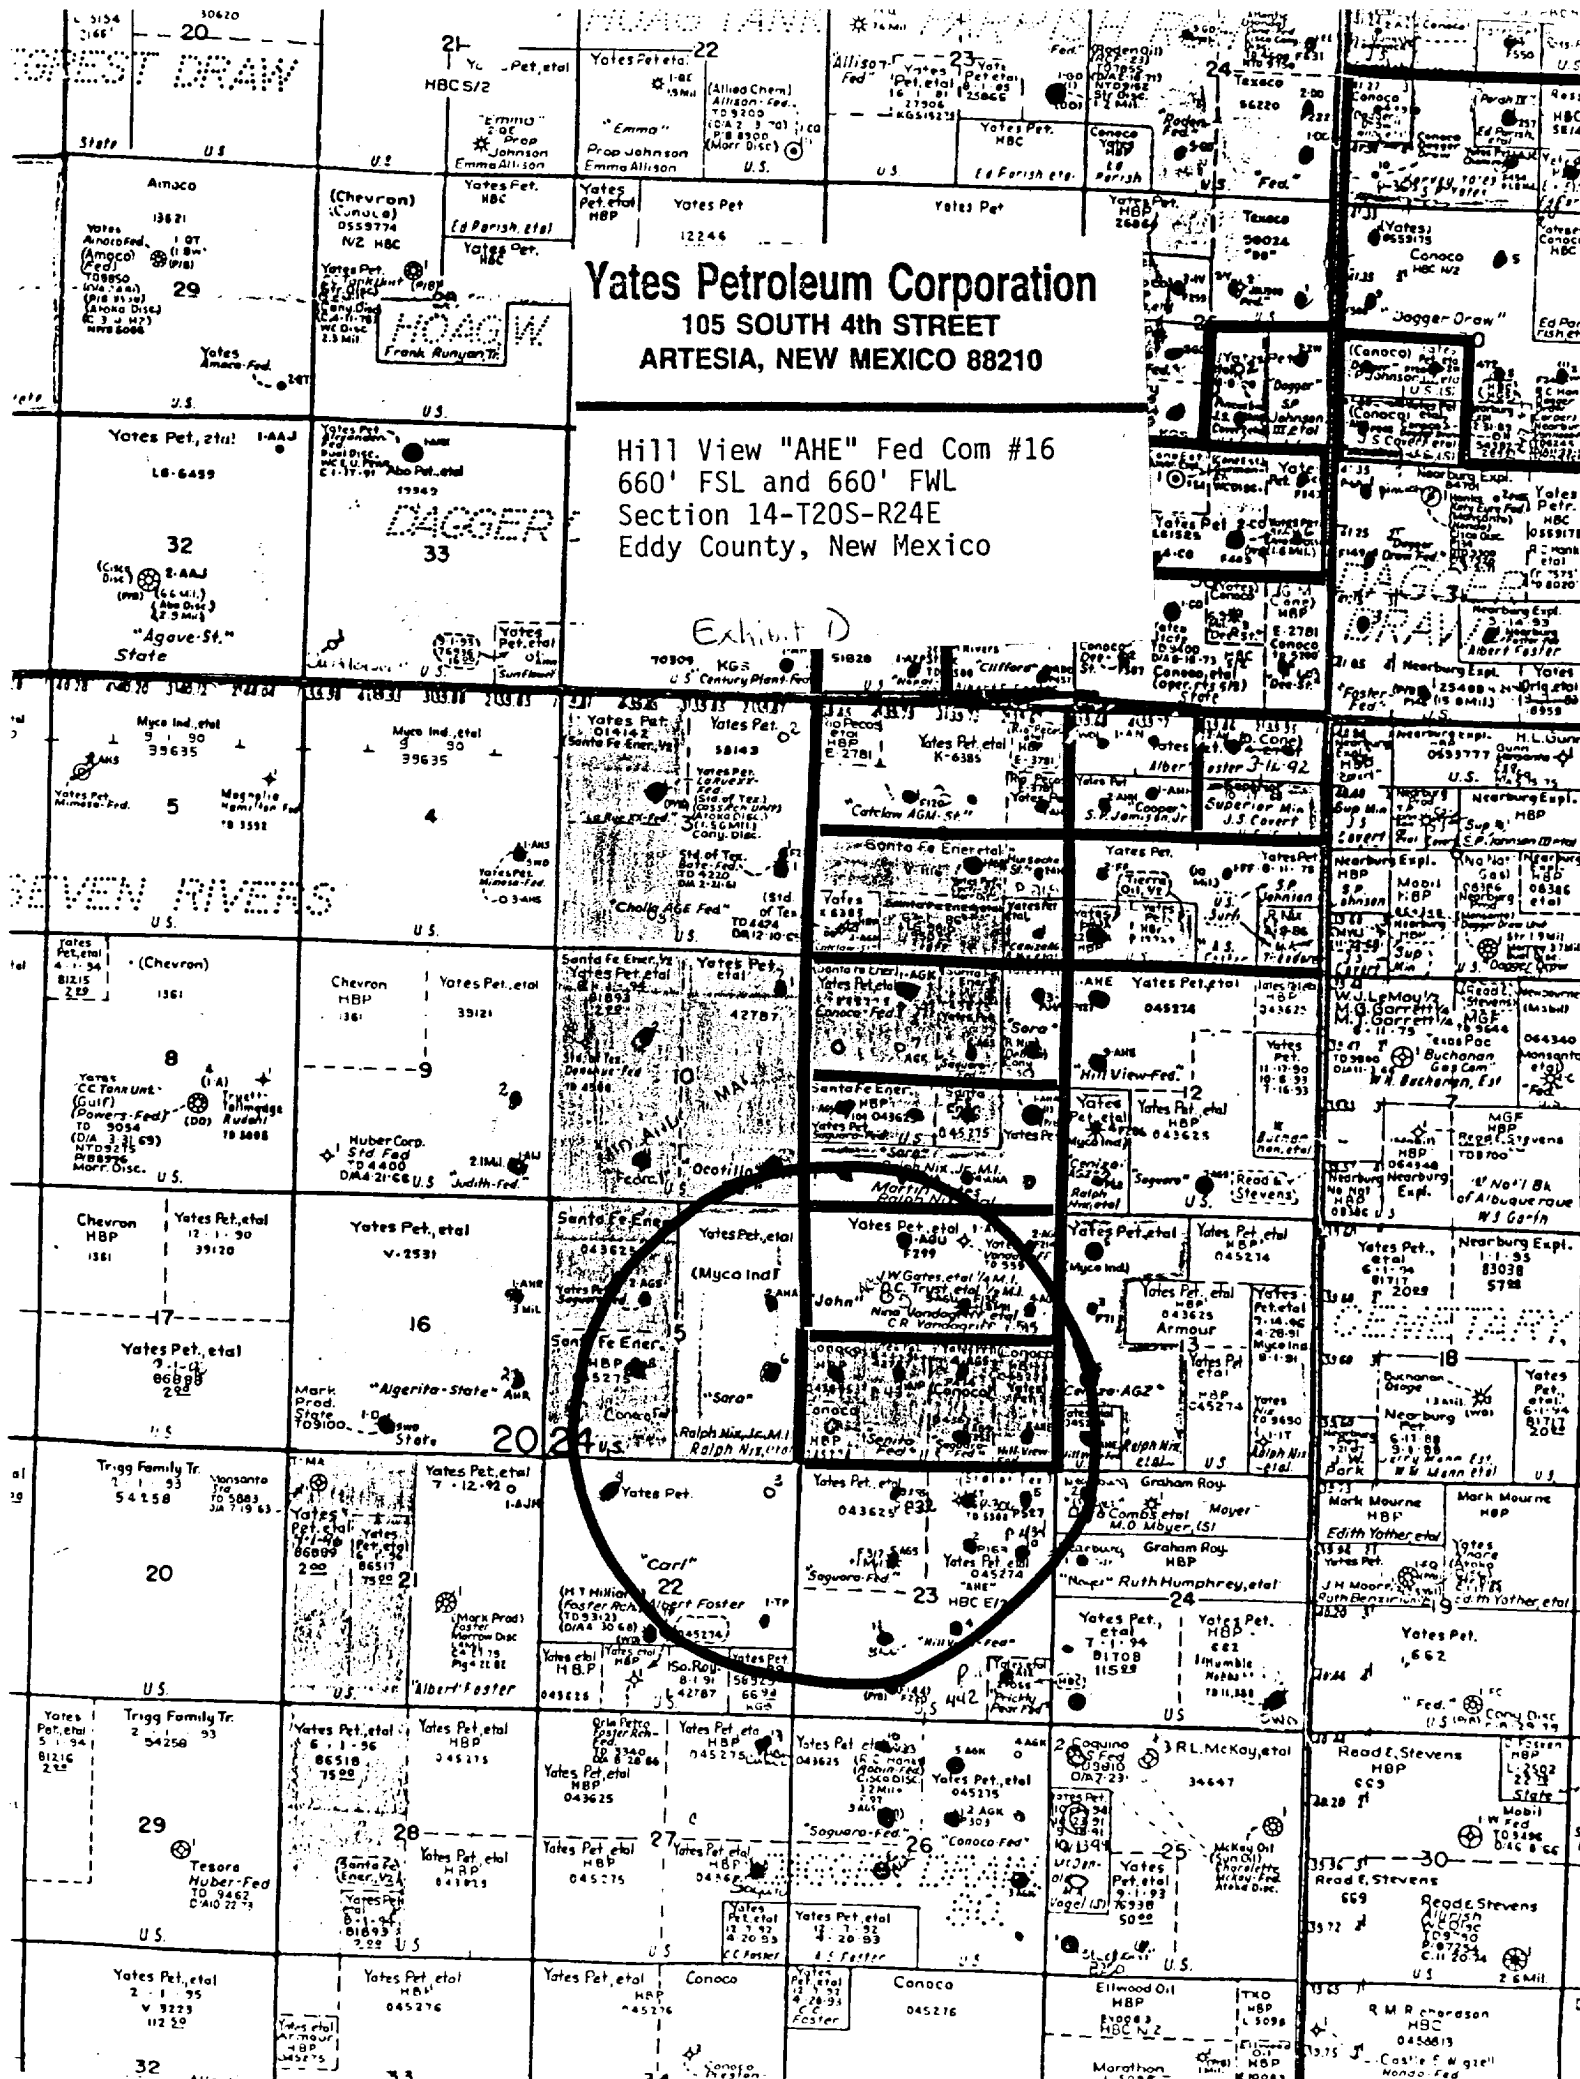

Yates Petroleum Corporation
105 SOUTH 4th STREET
ARTESIA, NEW MEXICO 88210

Hill View "AHE" Fed Com #16
660' FSL and 660' FWL
Section 14-T20S-R24E
Eddy County, New Mexico

Exhibit D