

UNITED STATES
DEPARTMENT OF THE INTERIOR
BUREAU OF LAND MANAGEMENT

OIL CONSERVATION DIV
811 S. 1st ST. FORM APPROVED
ARTESIA, NM 88210-2834 Budget Bureau No. 1984-0135
Expires March 31, 1993

SUNDRY NOTICES AND REPORTS ON WELLS

Do not use this form for proposals to drill or to deepen or reentry to a different reservoir.
Use "APPLICATION FOR PERMIT-" for such proposals

SUBMIT IN TRIPLICATE

1. Type of Well
☒ Oil Well ☐ Gas Well ☐ Other

2. Name of Operator
YATES PETROLEUM CORPORATION

3. Address and Telephone No.
105 S. 4th Street, Artesia, NM 88210 (505) 748-1471

4. Location of Well (Footage, Sec., T., R., M., or Survey Description)
Section 21-T19S-R25E 660' FNL & 1980' FEL Unit B NWNE

5. Lease Designation and Serial No.
NM-0557142

6. If Indian, Allottee or Tribe Name

7. If Unit or CA, Agreement Designation

8. Well Name and No.
Ross EG Federal Com #f14

9. API Well No.
3001528501

10. Field and Pool, or Exploratory Area
Dagger Draw Upper Penn, North

11. County or Parish, State
Eddy, N.M.

12. CHECK APPROPRIATE BOX(s) TO INDICATE NATURE OF NOTICE, REPORT, OR OTHER DATA

TYPE OF SUBMISSION

TYPE OF ACTION

☐ Notice of Intent
☒ Subsequent Report
☐ Final Abandonment Notice

☐ Abandonment
☐ Recompletion
☐ Plugging Back
☐ Casing Repair
☐ Altering Casing
☒ Other **Surface Commingling & Storage**

☐ Change of Plans
☐ New Construction
☐ Non-Routine Fracturing
☐ Water Shut-Off
☐ Conversion to Injection
☐ Dispose Water

(Note: Report results of multiple completion on Well Completion or Recompletion Report and Log form.)

13. Describe Proposed or Completed Operations (Clearly state all pertinent details, and give pertinent dates, including estimated date of starting any proposed work. If well is directionally drilled, give subsurface locations and measured and true vertical depths for all markers and zones pertinent to this work.)*

Yates Petroleum Corporation respectfully request approval for surface commingling and off lease storage and measurement.
Please see attached application.

RECEIVED

APR 03 1996

**OIL CON. DIV.
DIST. 2**

RECEIVED
CARI AREA
FEB 2 10 53 AM '96

14. I hereby certify that the foregoing is true and correct

Signed *Pamela S. Evans*
(This space for Federal or State office use)

Title **Production Clerk**

Date **01/31/96**

Approved by *[Signature]*
Conditions of approval, if any:

Title **Petroleum Engineer**

Date **4/2/96**

Title 18 U.S.C. Section 1001, makes it a crime for any person knowingly and willfully to make to any department or agency of the United States any false, fictitious or fraudulent statements or representations as to any matter within its jurisdiction.

*See Instruction on Reverse Side

CRA BLM FORMAT

APPLICATION FOR SURFACE COMMINGLING
OFF LEASE STORAGE AND MEASUREMENT APPROVAL

This Format Should Be Attached To A Sundry Notice

To: Bureau of Land Management
P.O. Box 1778
Carlsbad, NM 88221-1778

RECEIVED
FEB 2 10 53 AM '96
CARLSBAD
AREA
BDE
005

Yates Petroleum Corporation (Operator's Name) is requesting approval for surface commingling and off lease storage and measurement of hydrocarbon production from the following formation(s) and well(s) on Federal Lease No. NM-0557142; Lease Name: Ross EG Federal.

<u>Well No.</u>	<u>Loc.</u>	<u>Sec.</u>	<u>Twp.</u>	<u>Rng.</u>	<u>Formation</u>
<u>14</u>	<u>B</u>	<u>21</u>	<u>19S</u>	<u>25E</u>	<u>Canyon</u>

with hydrocarbon production from the following formation(s) and well(s) on a fee lease; Patriot AIZ

<u>Well No.</u>	<u>Loc.</u>	<u>Sec.</u>	<u>Twp.</u>	<u>Rng.</u>	<u>Formation</u>
<u>Patriot AIZ #10</u>					<u>Canyon</u>
<u>Cutter APC #1</u>					<u>Canyon</u>
<u>Vann APD #1</u>					<u>Canyon</u>

Production from the well involved is as follows:

<u>Well Name and No.</u>	<u>BOPD</u>	<u>Oil Gravity</u>	<u>MCFPD</u>
<u>Patriot AIZ #10</u>	<u>163</u>	<u>42.6</u>	<u>148</u>
<u>Cutter APC #1</u>	<u>930</u>	<u>42.6</u>	<u>810</u>
<u>Vann APD #1</u>	<u>454</u>	<u>42.6</u>	<u>394</u>
<u>Ross EG Federal #14</u>	<u>530</u>	<u>42.6</u>	<u>657</u>

The proposed operation is described in detail on the attached diagrams.

A map is enclosed showing the location of all the wells that will contribute production to the proposed commingling/common storage facility.

A schematic diagram is also attached which clearly identifies all equipment that will be utilized.

The storage and measuring facility is located at SESW-1/4, Sec. 21, T19S, R25E, on Fee lease Patriot AIZ #10, Eddy County, New Mexico. BLM will be notified if there is any future change in the facility location.

Details of the proposed method of allocating production to contributing sources is as follows:

Continued.

Continued:

Oil will be transported prior to measurement and will be measured by positive displacement, temperature compensated metering equipment. Gas will also be measured separately.

The working interest owners have been notified of the proposal.

The proposed commingling of production is in the interest of conservation and will not result in reduced royalty or improper measurement of production.

The proposed commingling is necessary for continued operation of the above referenced leases.


We understand that the request approval will not constitute the granting of any right-of-way or construction rights not granted by the lease instrument. And, we will submit within 30 days an application for right-of-way approval to the BLM's Realty Section in your office if we have not already done so.

Signature: Pamela S. Evans


Name: PAMELA S. EVANS

Title: Production Clerk

Date: 1-31-96

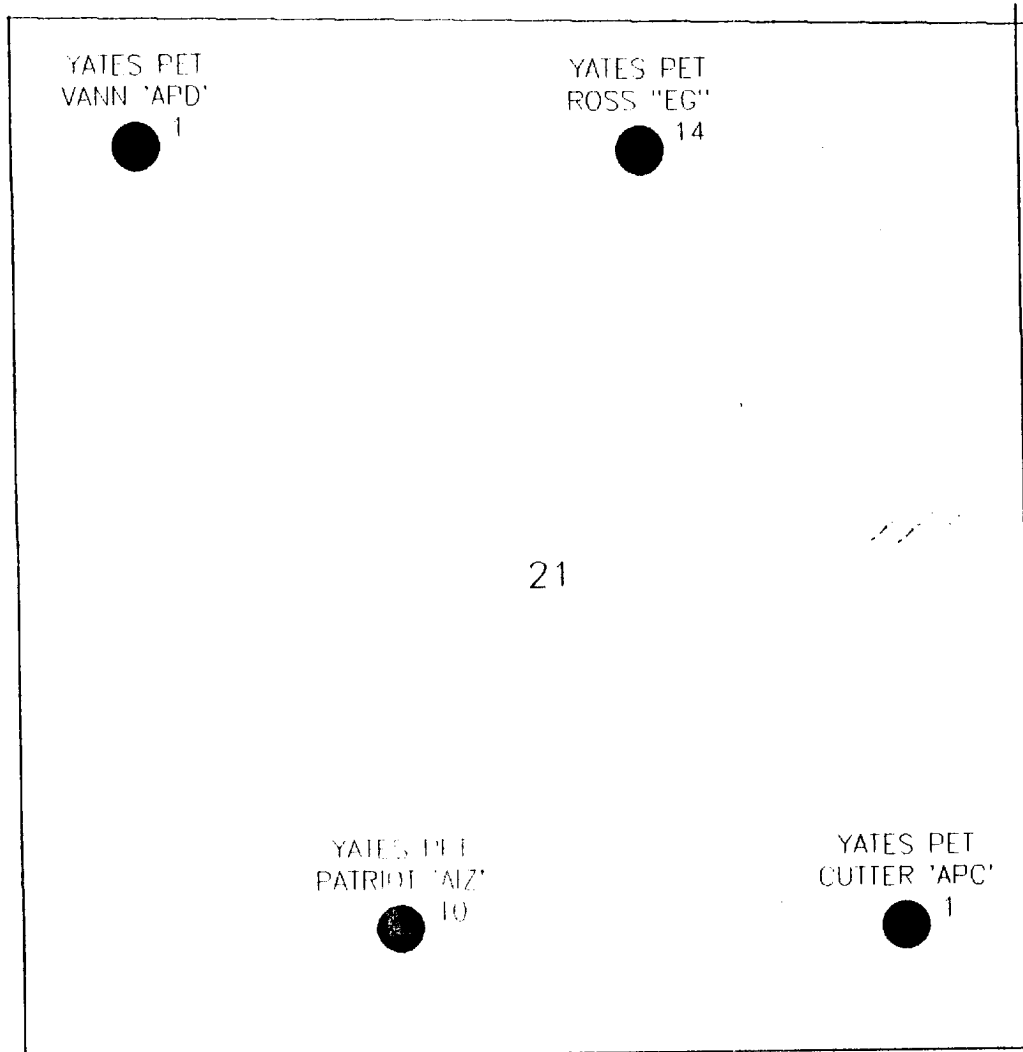

Yates Petroleum Corporation		
NEW MEXICO BASE MAP OF SEC. 21 T19S-R25E		
		1/31/96
	Scale 1:12000.	

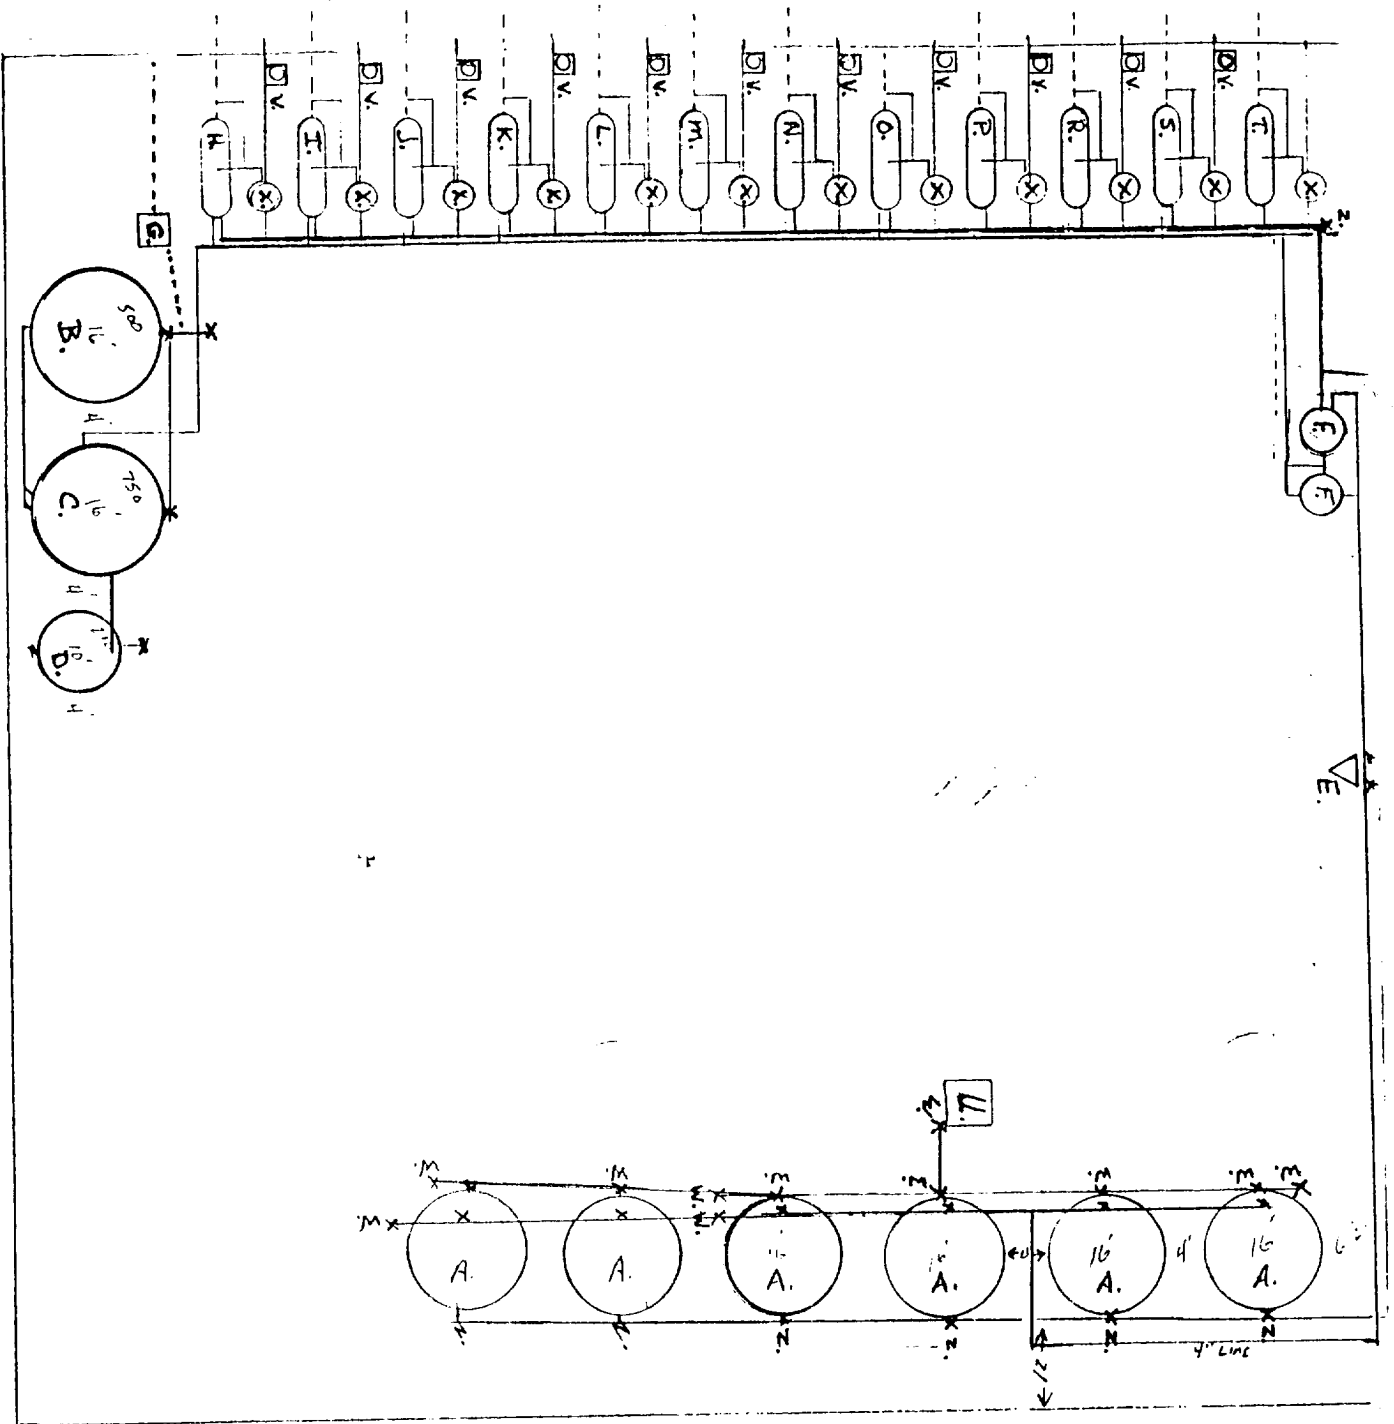

- A. 500 BL. FIBERGLASS WATER TANK
- B. 500 BL. FIBERGLASS WATER TANK
- C. 750 BL. FIBERGLASS GUN BARREL
- D. 210 BL. METAL (EMERGENCY OIL TANK)
- E. 3540 CIRCULATING PUMP
- F. 6'x20' HEATER TREATER
- G. WATER DISCHARGE PUMP
- H. 3-PHASE SEPARATOR INJECTION #10
- X. 30"X10' GAS SEPARATOR PATRIOT #10
- I. 3-PHASE SEPARATOR (Patriot #1)
- X. 30"X10' GAS SEPARATOR COTTER #1
- J. 3-PHASE SEPARATOR (MANN APD #1)
- X. 30"X10' GAS SEPARATOR YAHU APD #1
- W. 3" VALVES (CLASSIC OPA. FOR SOLDER NOT SOLDER)
- U. LACT UNIT (OIL SALTS)
- Z. 3" SIZES VALVES (OPENING BYSTAND ONLY)
- L. 3-PHASE SEPARATOR ROSS EG #14
- X. 30"X10' GAS SEPARATOR ROSS EG #14
- V. GAS METERS (GAS SALES)