


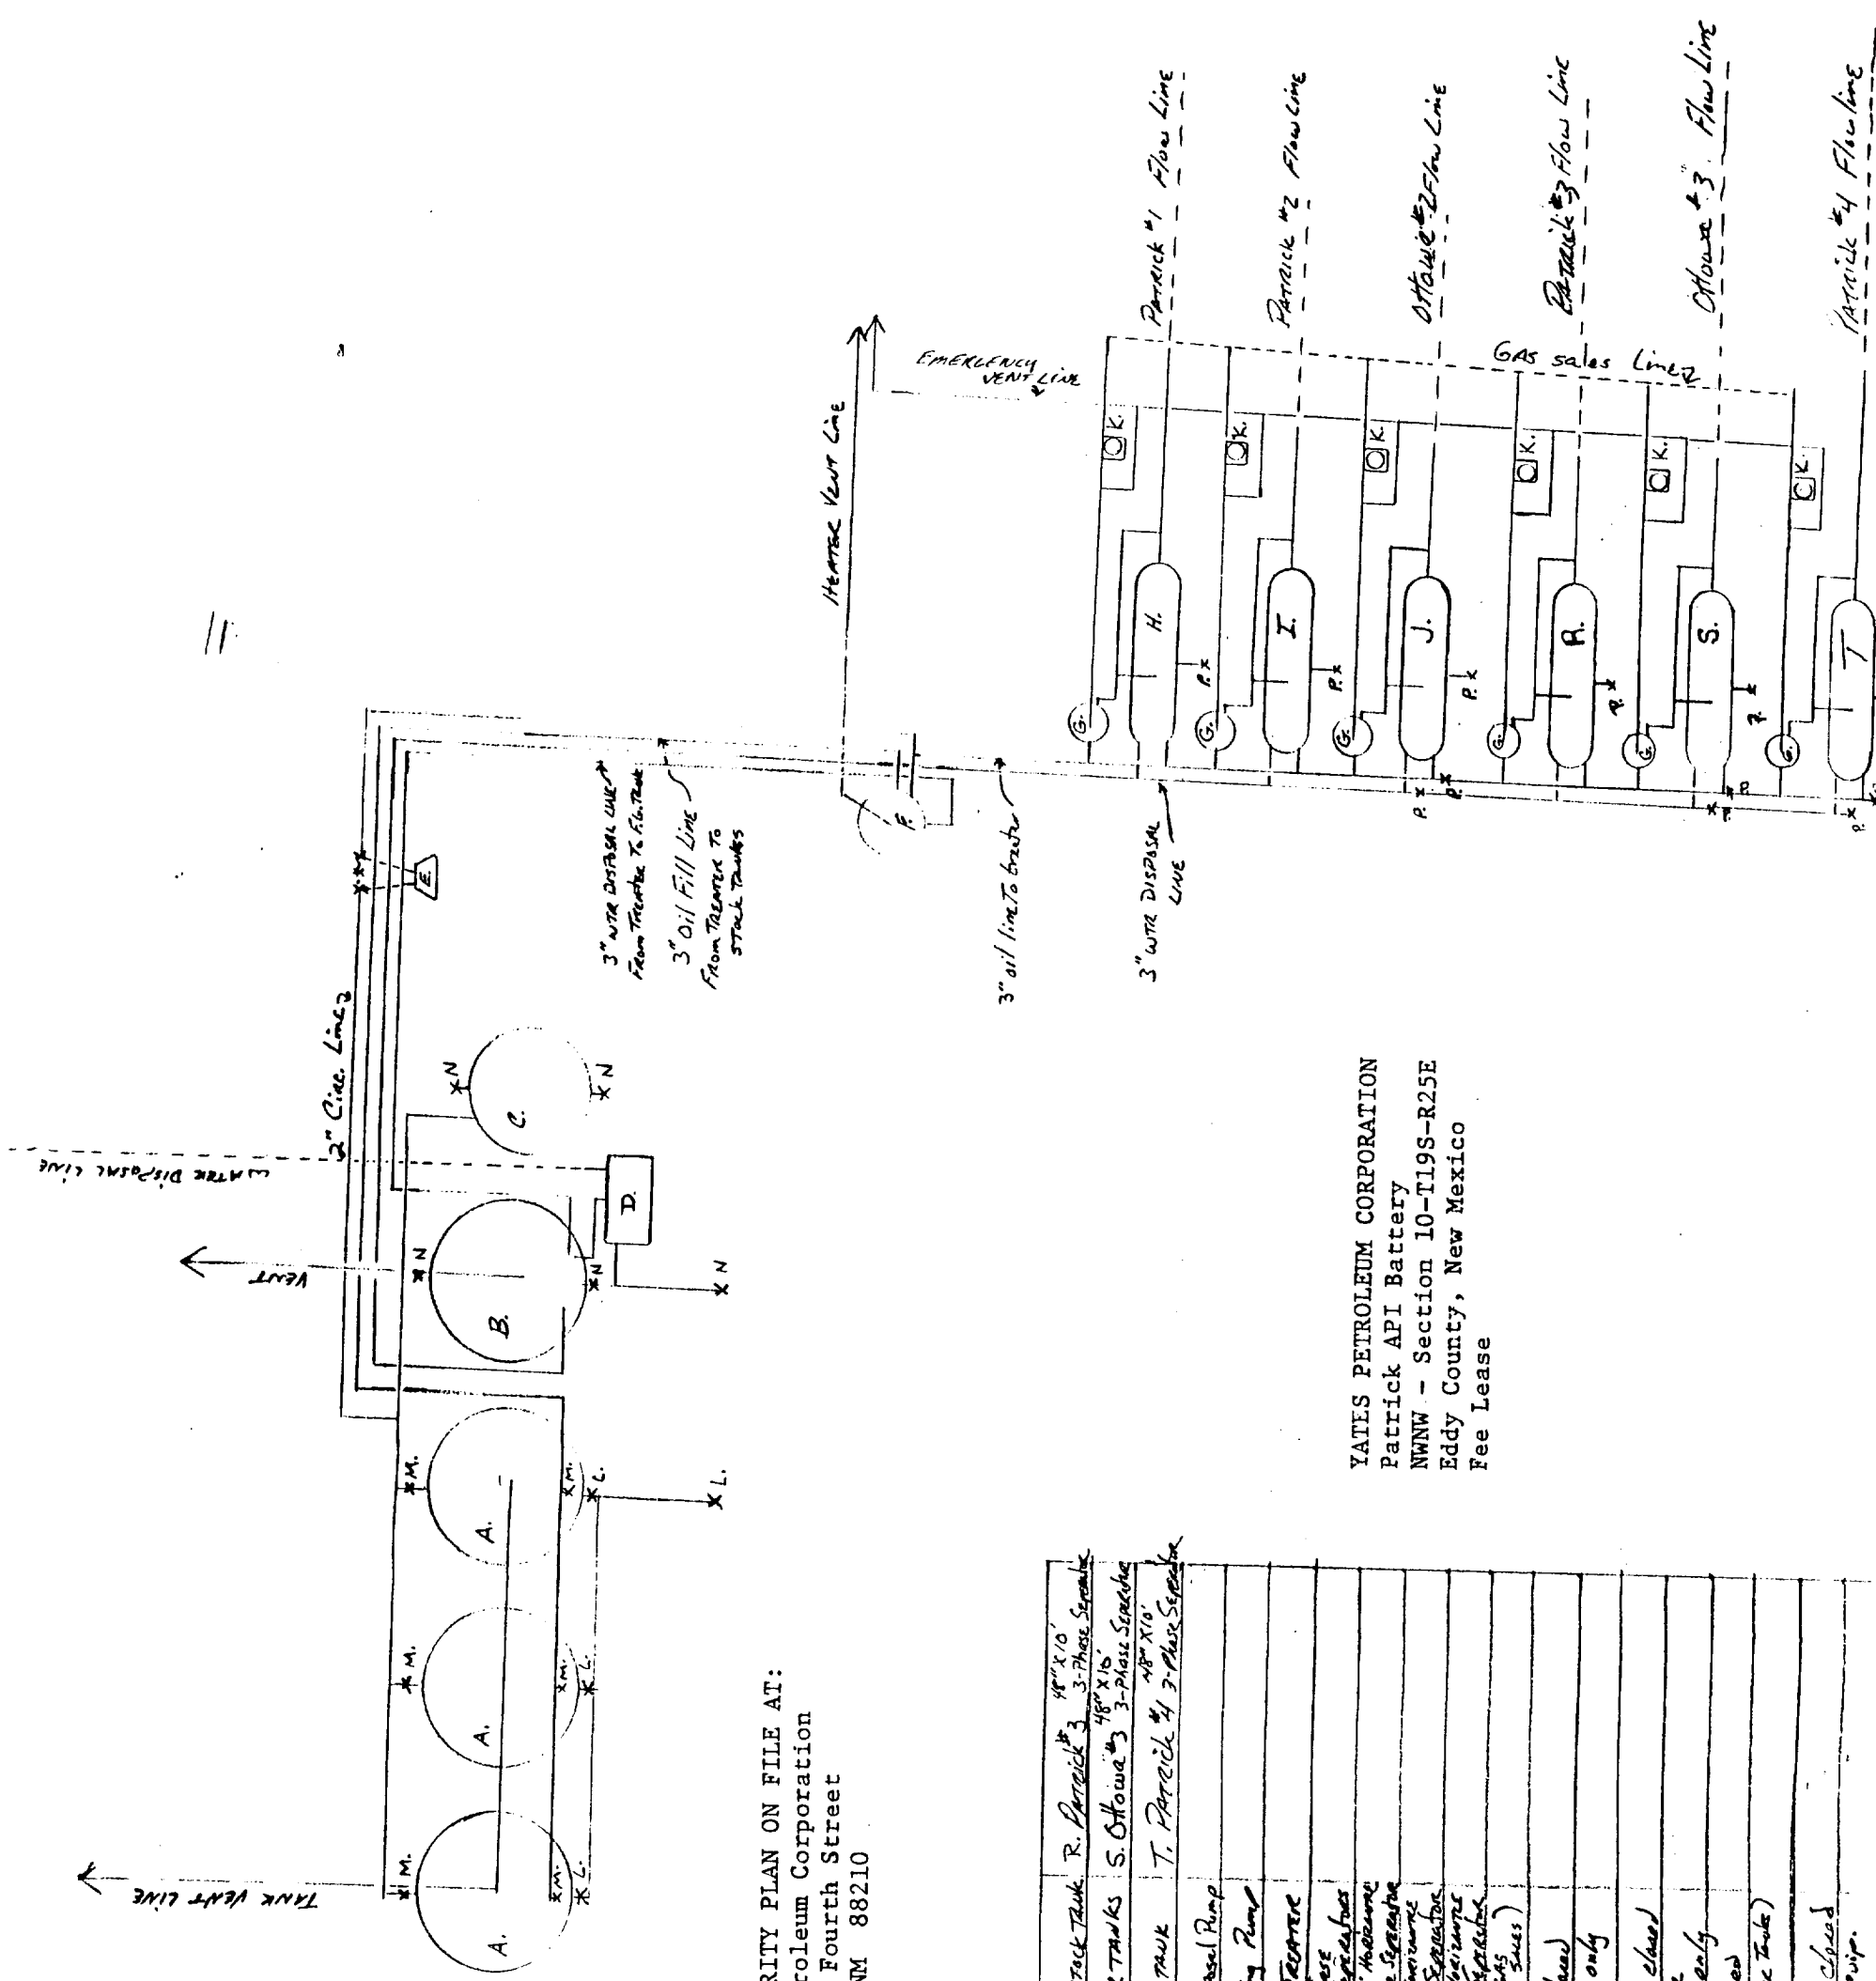

SITE SECURITY PLAN ON FILE AT:
 Yates Petroleum Corporation
 105 South Fourth Street
 Artesia, NM 88210

YATES PETROLEUM CORPORATION
 Patrick API Battery
 NWNW - Section 10-T19S-R25E
 Eddy County, New Mexico
 Fee Lease

A. 500 BL. METAL STOCK TANK	R. Patrick #3 48" x 10' 3-Phase Separator
B. 500 BL. FG. WTR TANKS	S. Offshore #3 48" x 10' 3-Phase Separator
C. 210 BL. FG. BSW TANK	T. Patrick #4 48" x 10' 3-Phase Separator
D. PULVER WTR DISPOSAL PUMP	
E. BSW CIRCULATING PUMP	
F. 6' x 20' HEATER TANK	
G. 30' x 10' 2-Phase Separator	
H. Patrick #1 48" x 10' Separator	
I. Patrick #2 48" x 10' Separator	
J. Offshore #2 48" x 10' Separator	
K. GAS METERS (2 sets)	
L. 4" Valves sealed closed open for safety only	
M. 3" Valves sealed closed open for safety only	
N. 3" Valves sealed closed not sealed (water tank)	
P. 3" Valves sealed closed open for safety only	
OR Emergency Only	