

UNITED STATES
DEPARTMENT OF THE INTERIOR
BUREAU OF LAND MANAGEMENT
N.M. Oil Cons. Dist. 2
1301 W. Grand Avenue
Alamosa, NM 88210

FORM APPROVED
Budget Bureau No. 1004-0135
Expires March 31, 1993

SUNDRY NOTICES AND REPORTS ON WELLS

Do not use this form for proposals to drill or to deepen or reentry to a different reservoir.
Use "APPLICATION FOR PERMIT—" for such proposals

SUBMIT IN TRIPLICATE

1. Type of Well

☐ Oil Well ☒ Gas Well ☐ Other _____

2. Name of Operator

DEVON ENERGY PRODUCTION COMPANY, LP.

3. Address and Telephone No.

20 NORTH BROADWAY, SUITE 1100, OKLAHOMA CITY, OKLAHOMA 73102 (405) 224-7512

4. Location of Well (Footage, Sec., T., R., M., or Survey Description)

Sections 7-19S-31E

5. Lease Designation and Serial No.

NM-100561 & NM54113

6. If Indian, Allottee or Tribe Name

7. If Unit or CA, Agreement Designation

8. Well Name and No.

**Strawberry 7 Fed Com 1 & Oxy
Shortcake Fed #1**

9. API Well No.

30-015-31876 & 30-015-32234

10. Field and Pool, or Exploratory Area

Hackberry North, Morrow

11. County or Parish, State

Eddy, NM

CHECK APPROPRIATE BOX(S) TO INDICATE NATURE OF NOTICE, REPORT, OR OTHER DATA

TYPE OF SUBMISSION

- ☒ Notice of Intent
☐ Subsequent Report
☐ Final Abandonment Notice

TYPE OF ACTION

- ☐ Abandonment
☐ Recompletion
☐ Plugging Back
☐ Casing Repair
☐ Altering Casing
☒ Other Surface Commingle

- ☐ Change of Plans
☐ New Construction
☐ Non-Routine Fracturing
☐ Water Shut-Off
☐ Conversion to Injection
☐ Dispose Water

(Note: Report results of multiple completion on Well Completion or Recompletion Report and Log form.)

13. Describe Proposed or Completed Operations (Clearly state all pertinent details, and give pertinent dates, including estimated date of starting any proposed work. If well is directionally drilled, give subsurface locations and measured and true vertical depths for all markers and zones pertinent to this work.)*


**SEE ATTACHED FOR
CONDITIONS OF APPROVAL**

Devon Energy Production Company, LP requests approval for surface commingle and off lease storage and measurement of hydrocarbon production from the following wells.

Strawberry 7 Federal Com #1 – 30-015-31876

Oxy Shortcake Federal #1 – 30-015-32234

The interest owners have been notified via certified mail. See attached.

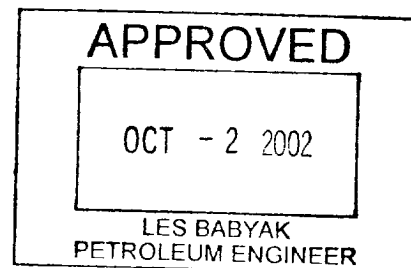

14. I hereby certify that the foregoing is true and correct

Signed

Karen A. Cottom

Title Engineering Technician

Date September 13, 2002

(This space for Federal or State office use)


Approved by _____

Title _____


Date _____

Conditions of approval, if any:


Gas production to the Strawberry 7
Fed Com #1 Master Meter

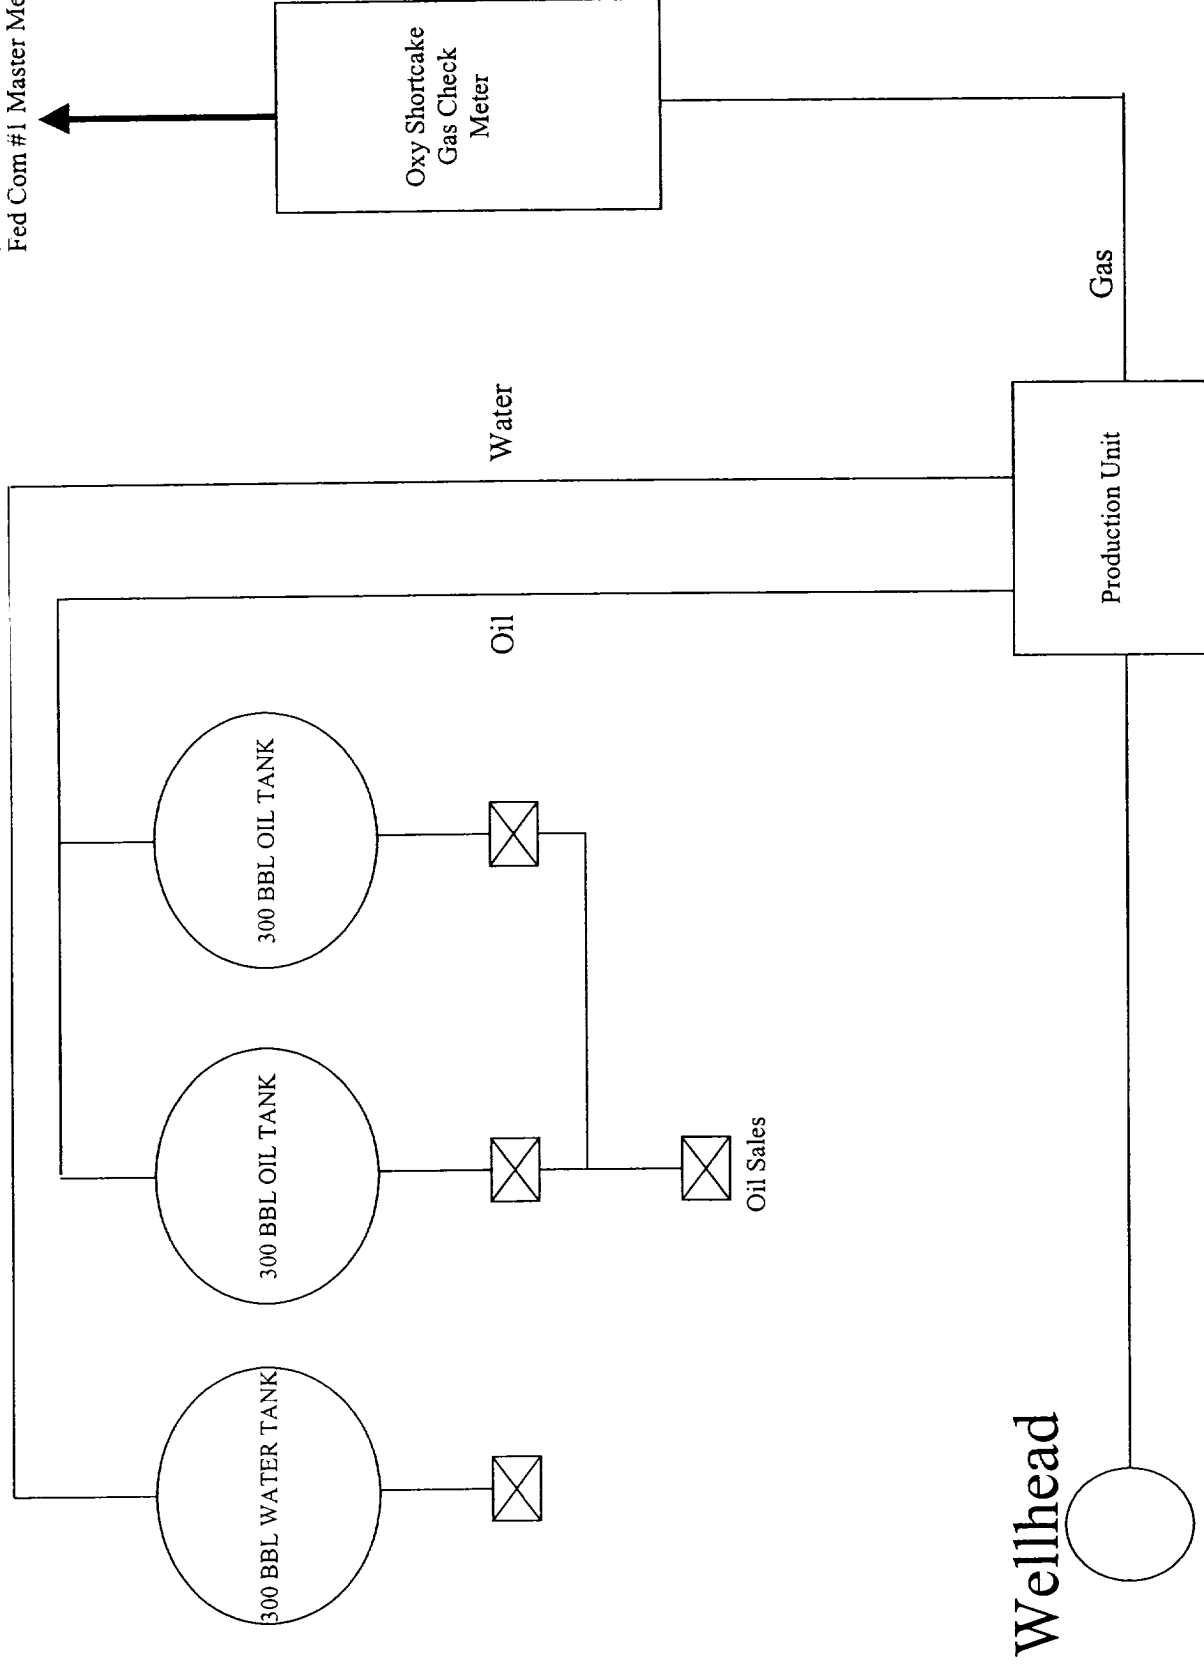

Oxy Shortcake 7 Fed #1

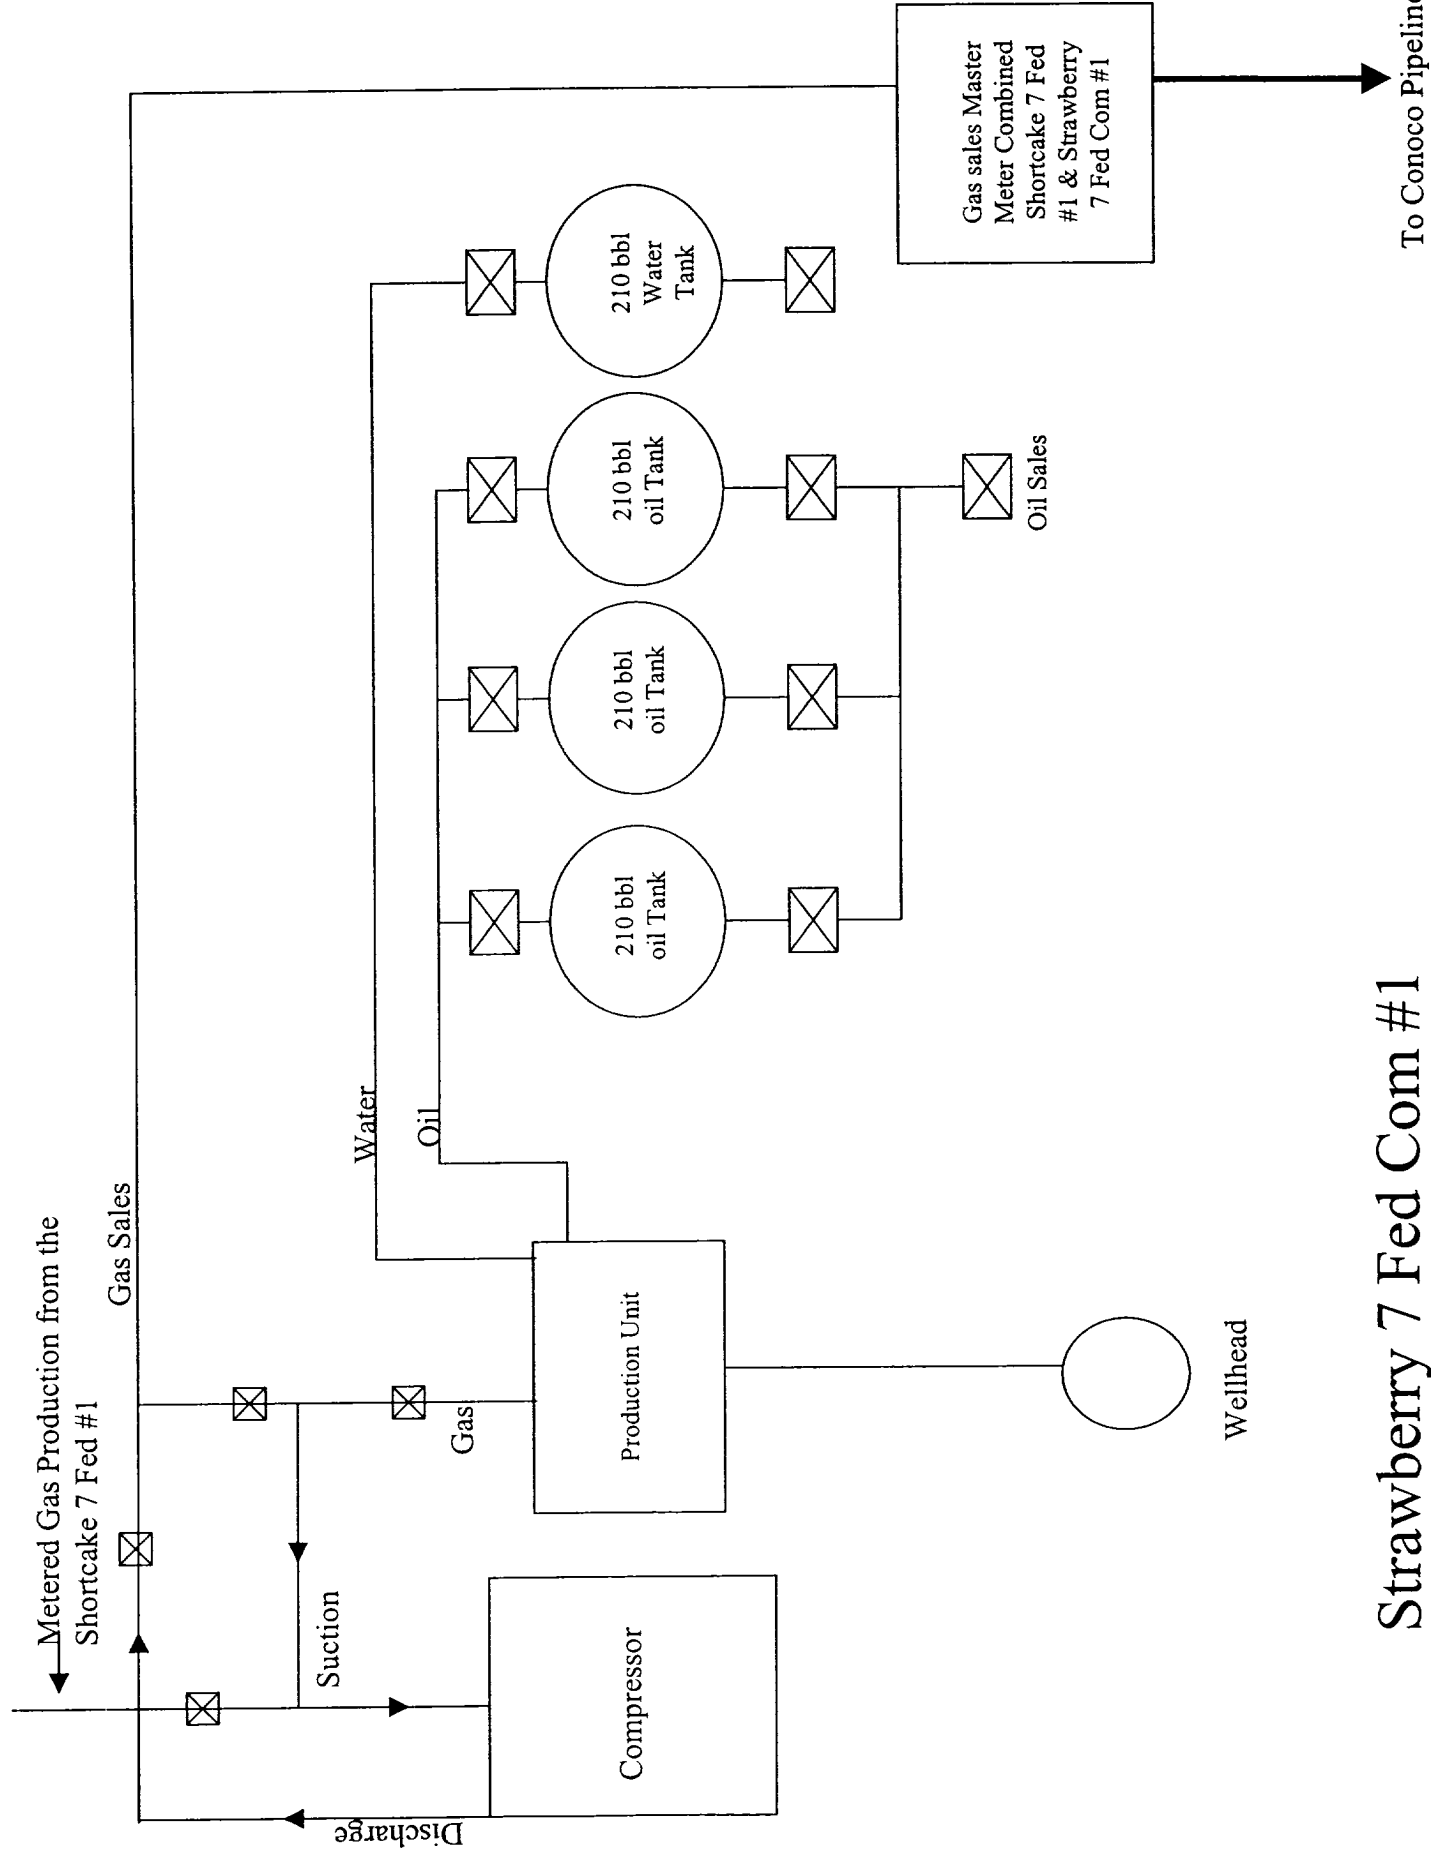

Strawberry 7 Fed Com #1

 

950 ft Scale: 1 : 24,000 Detail: 13-0 Datum: WGS84



EXHIBIT "C"
DEVON SFS OPERATING, INC.
Strawberry "7" Federal Com., Well No.1
660' FNL & 1750' FWL, Sec. 7-T19S-R31E
Existing Wells

DISTRICT I
P O Box 1980, Hobbs, NM 88240

DISTRICT II
P O Drawer DD, Artesia, NM 88210

DISTRICT III
1000 rio Brazos Rd, Aztec, NM
87410

OIL CONSERVATION DIVISION

P.O. Box 2088
Santa Fe, New Mexico 87504-2088

WELL API NO.
30-015-31876 & 30-015-32234

5. Indicate Type of Lease
STATE ☐ FEE ☐

6. State Oil & Gas Lease No.

7. Lease Name or Unit Agreement Name
**Strawberry 7 Fed Com #1 & Oxy
Shortcake Fed #1**

8. Well No.

1

9. Pool name or Wildcat

Hackberry North, Morrow

SUNDRY NOTICES AND REPORTS ON WELLS

(DO NOT USE THIS FORM FOR PROPOSALS TO DRILL OR TO DEEPEN OR PLUG BACK TO A
DIFFERENT RESERVOIR. USE "APPLICATION FOR PERMIT"
(FORM C-101) FOR SUCH PROPOSALS.)

1. Type of Well

☐ Oil Well ☒ Gas Well ☐ Other _____

2. Name of Operator

DEVON ENERGY PRODUCTION COMPANY, LP

3. Address of Operator

20 NORTH BROADWAY, SUITE 1500, OKLAHOMA CITY, OKLAHOMA 73102 (405) 228-7512

4. Well Location

Unit Letter _____: _____ Feet From The _____ Line and _____ Feet From The _____ Line

Section 7

Township 19S

Range 31E

NMPM

Eddy

County

10. Elevation (Show whether DF, RKB, RT, GR, etc.)

Check Appropriate Box To Indicate Nature Of Notice, Report, Or Other Data

NOTICE OF INTENTION TO:

PERFORM REMEDIAL WORK ☐

PLUG AND ABANDON ☐

TEMPORARILY ABANDON ☐

CHANGE PLANS ☐

PULL OR ALTER CASING ☐

OTHER: Surface Commingle

☒

SUBSEQUENT REPORT OF:

REMEDIAL WORK ☐

ALTERING CASING ☐

COMMENCE DRILLING OPNS. ☐

PLUG AND ABANDONMENT ☐

CASING TEST AND CEMENT JOB ☐

OTHER: _____ ☐

13. Describe Proposed or Completed Operations (Clearly state all pertinent details, and give pertinent dates, including estimated date of starting any proposed work.) SEE RULE 1103.

Devon Energy Production Company, LP requests approval for surface commingle and off lease storage and measurement of hydrocarbon production from the following wells.

Strawberry 7 Federal Com #1 – 30-015-31876

Oxy Shortcake Federal #1 – 30-015-32234

The interest owners have been notified via certified mail. See attached.

I hereby certify that the information above is true and complete to the best of my knowledge and belief.

SIGNATURE Karen Cottom

TITLE ENGINEERING TECHNICIAN

DATE September 13, 2002

TYPE OR PRINT NAME Karen Cottom

TELEPHONE NO. (405) 235-3611

(This space for State use)

Approved by _____

TITLE _____

DATE _____

Conditions of approval, if any: _____

Cannon Exploration Company
3608 South County Road 1184
Midland, TX 79706

Certified Mail # 7001 0320 0004 0961 6740

Chi Energy, Inc.
P O Box 1799
Midland, TX 79702

Certified Mail # 7001 0320 0004 0961 6733

Constance B Cartwright TR
2444 Wilshire Blvd, Ste 401
Santa Monica, CA 90403-5808

Certified Mail # 7001 0320 0004 0961 6726

Dillard Fisher & Heasley Pshp
415 West Wall, Ste 1510
Midland, TX 79701

Certified Mail # 7001 0320 0004 0961 6573

Dominioin Oklahoma Texas Exploration & Production, Inc.
14000 Quail Springs Pkwy, Ste 600
Oklahoma City, OK 73134-2600

Certified Mail # 7002 0320 0004 0961 6719

Marbob Energy Corporation
P O Drawer 227
Artesia, NM 88211-0217

Certified Mail # 7001 0320 0004 0961 6702

McCombs Energy LLC
5599 San Felipe, Ste 1200
Houston, TX 77056

Certified Mail # 70010320 0004 0961 6696

Oxy USA WTP LP
Attn Donnie Hall
P O Box 27570
Houston, TX 77227-7570

Certified Mail # 7001 0320 0004 0961 6689

Pitch Energy Corp
P O Box 304
Artesia, NM 88210

Certified Mail # 7001 0320 0004 0961 6672

Richard K Barr and Wife Beverly Barr
5716 Hillcrest Pl
Midland, TX 79707

Certified Mail # 7001 0320 0004 0961 6665

Roger T. & Holly L. Elliott Family Limited Partnership LP
Hollyhock Corp General partner
4105 Baybrook Drive
Midland, TX 79707

Certified Mail # 7001 0320 0004 0961 6658

Scope Industries
233 Wilshire Blvd Ste 310
Santa Monica, CA 90401

Certified Mail # 7001 0320 0004 0961 6641

Scott E. Wilson
4512 Bent Tree Trail
Midland, TX 79707

Certified Mail # 7001 0320 0004 0961 6634

Todd M. Wilson
608 S County Rd, 1184
Midland, TX 79706

Certified Mail # 7001 0320 0004 0961 6627

RECEIVED
SEP 24 PM 1 21
2011

APPLICATION FOR SURFACE COMMINGLING
OFF LEASE STORAGE AND MEASUREMENT APPROVAL

Bureau of Land Management
620 E. Greene Street
Carlsbad, NM 88220

Devon Energy Production Company, LP requests approval for surface commingling and off lease storage and measurement of hydrocarbon production from the following wells on Federal **Lease No. NM-100561**

Lease Name: Strawberry 7 Federal Com #1

Well No.	UL	Sec	TWP	Rng	Formation
1	C	7	19S	31E	North Hackberry, Morrow

with hydrocarbon production from the following wells on State Lease No. **NM-54113**

Lease Name: Oxy Shortcake Federal #1

Well No.	UL	Sec	TWP	Rng	Formation
1	J	7	19S	31E	North Hackberry, Morrow

Production from the wells involved is as follows:

	Date	BOPD	Oil Gravity	MCFPD
Strawberry 7 Federal Com #1	9/7/02	7	54.2°	1,188
Oxy Shortcake Federal #1	9/7/02	12	56.9°	608

Exhibit I is a schematic, which shows the equipment that will be utilized to determine well production from each lease. A map (Exhibit II) is enclosed that shows the lease numbers and location of all leases and wells that will contribute production to the proposed commingled facility.

Process and Flow Description: The common gas sales meter will be located at the Strawberry 7 Fed Com #1 location Unit 'C', Sec 7-19S-31E Federal lease #NM-100561. A gas sales-check meter for the Oxy Shortcake Fed #1 will be located at Unit 'J' Sec 7-19S-31E Federal Lease # NM-54113. These meters will be calibrated on a regular basis per API, NMOCD and BLM specifications. The attached facility diagrams show the proposed metering arrangement. The BLM will be notified if there is any future change in the facility location.

The overriding royalty owners, and NMOCD have been notified of this proposal.

The proposed commingling of production is to reduce operating expense between the two referenced wells. At some point, Devon anticipates utilization of a common compression facility. This will result in increasing the economic life of the wells.

We understand that the requested approval will not constitute the granting of any right-of-way or construction rights not granted by the lease instrument. We have submitted an application for the necessary right-of-way approvals to the BLM's Realty section.

Signed: Karen Cottom
Name Karen Cottom
Title: Engineering Technician
Date: September 13, 2002

RECEIVED
SEP 24 PM 1 21
BLM