


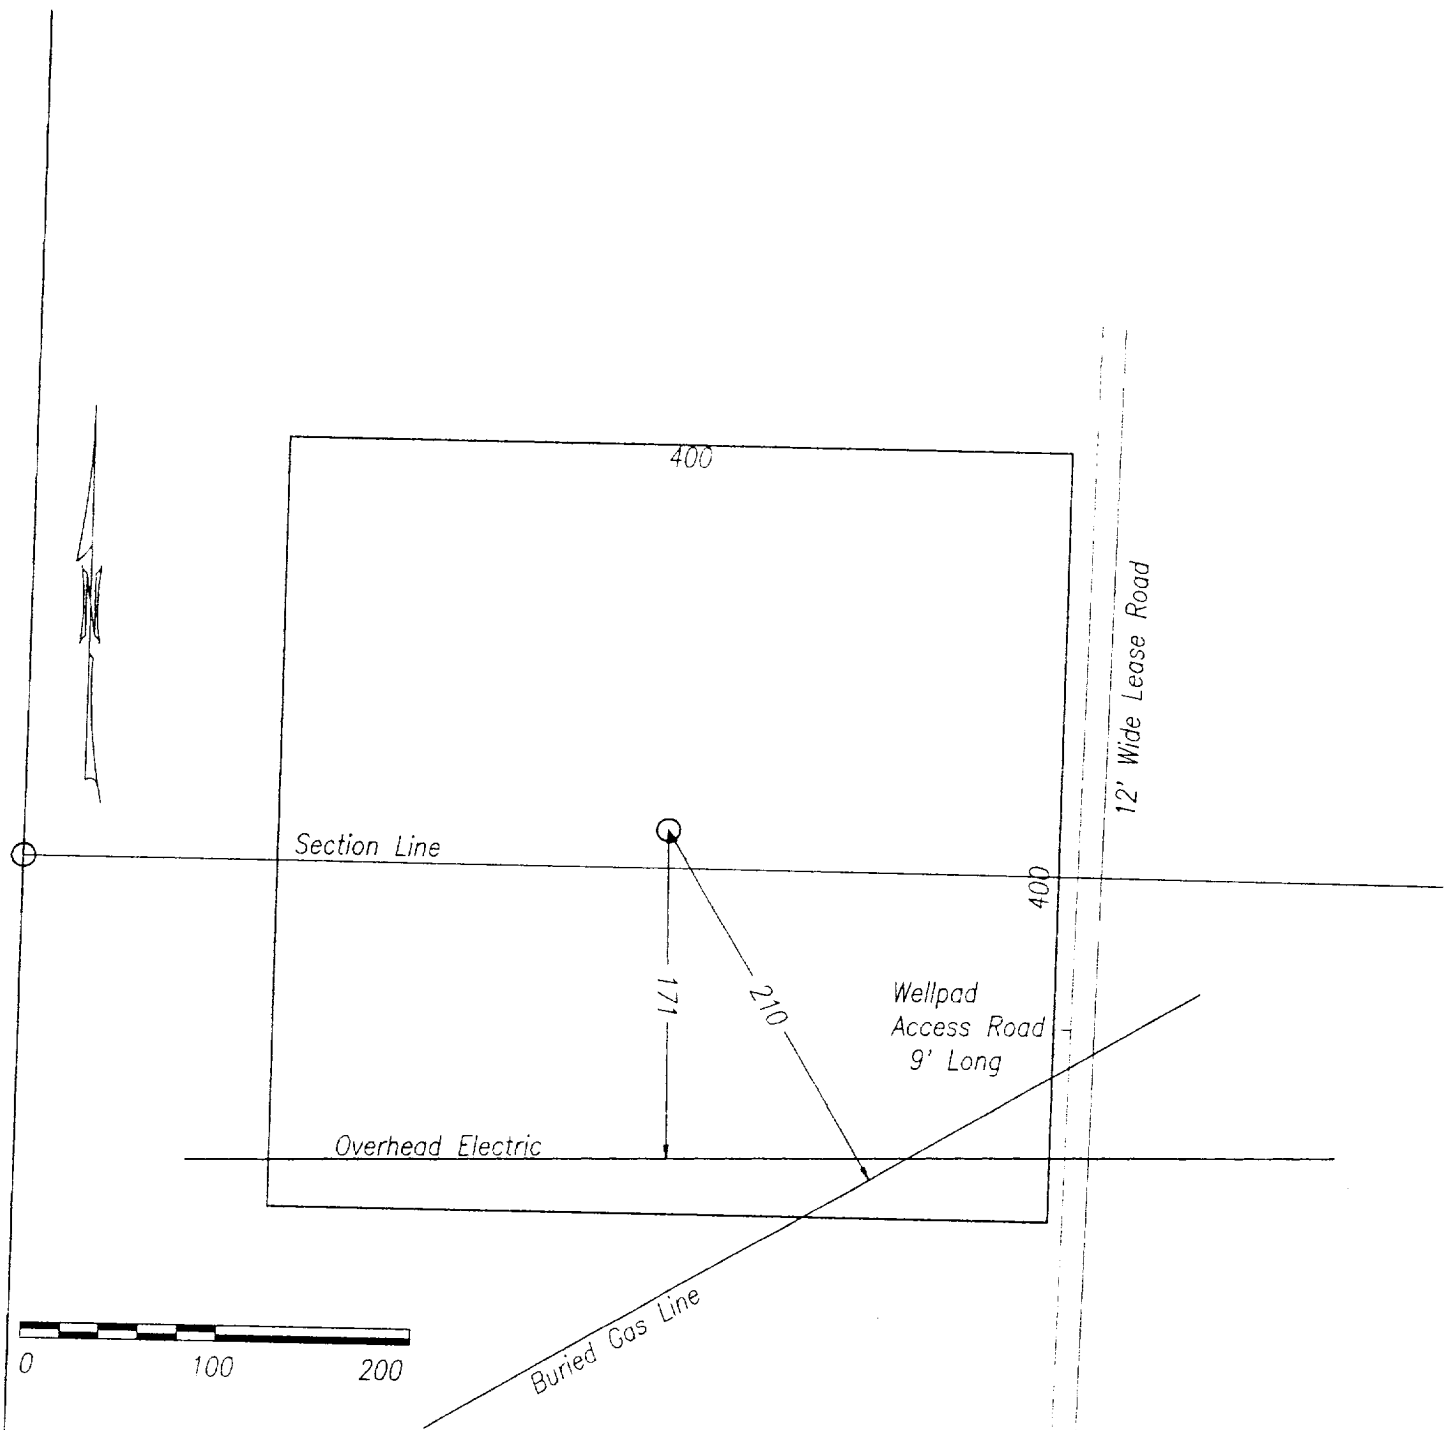

SITE PLAN
 RAY WESTALL OPERATING
 TAYLOR UNIT FEDERAL WELL No. 24
 20 FSL 330 FWL
 SEC. 12, T18S, R31E
 EDDY Co., NM

