


PROPOSED P&A SCHEMATIC

Well: Smith Federal #1 (1-225-23E)
Oper: Musselman, Owen & King - Eddy, NM

1930' FNL + 2080' FE

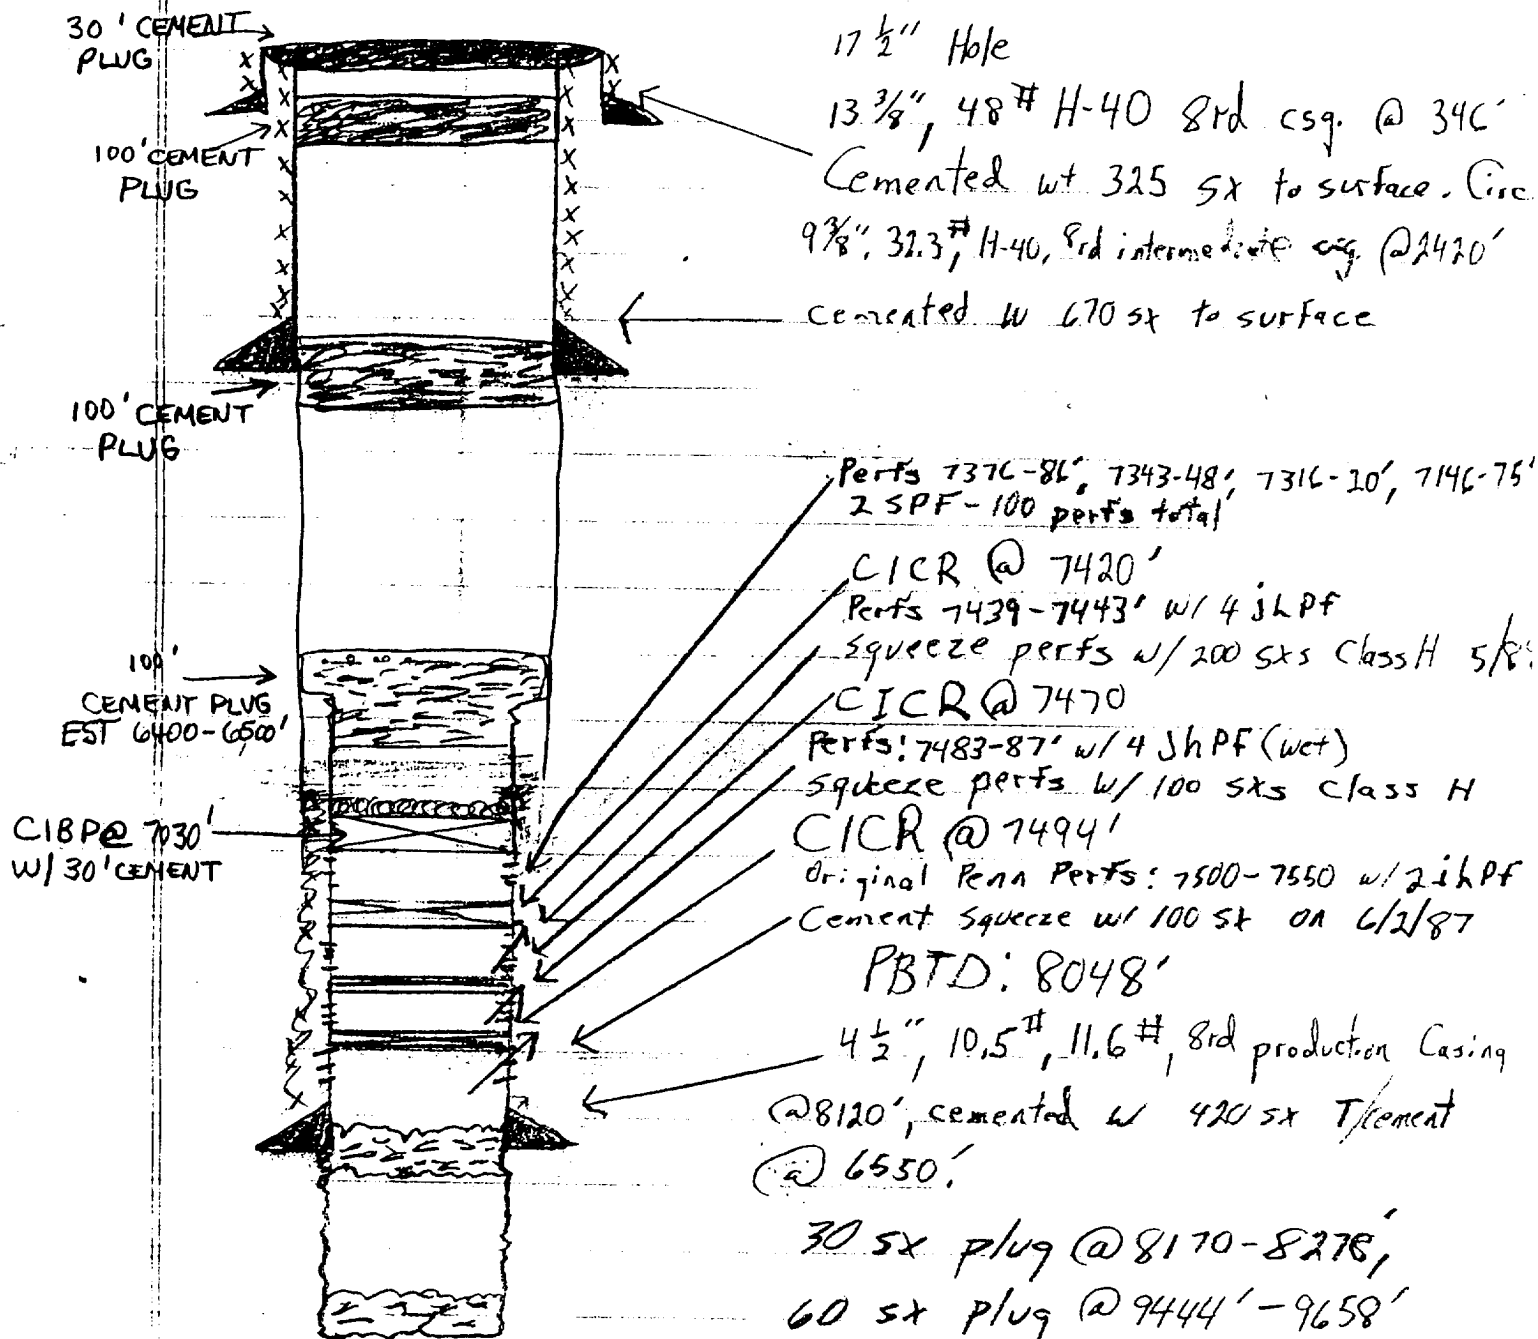

TD: 9697