

ENGINEERS CALCULATION SHEET


Government D #2

After

FOR _____
 LOCATION Eddy Co. New Mexico
 SUBJECT Wellbore Sketch
Sec. 12 T-21S R-27E

JOB OR AUTH. NO. _____
 PAGE _____
 DATE 3-24-86
 BY M.E. Strobel

G.L. 3208
 K.B. 3227

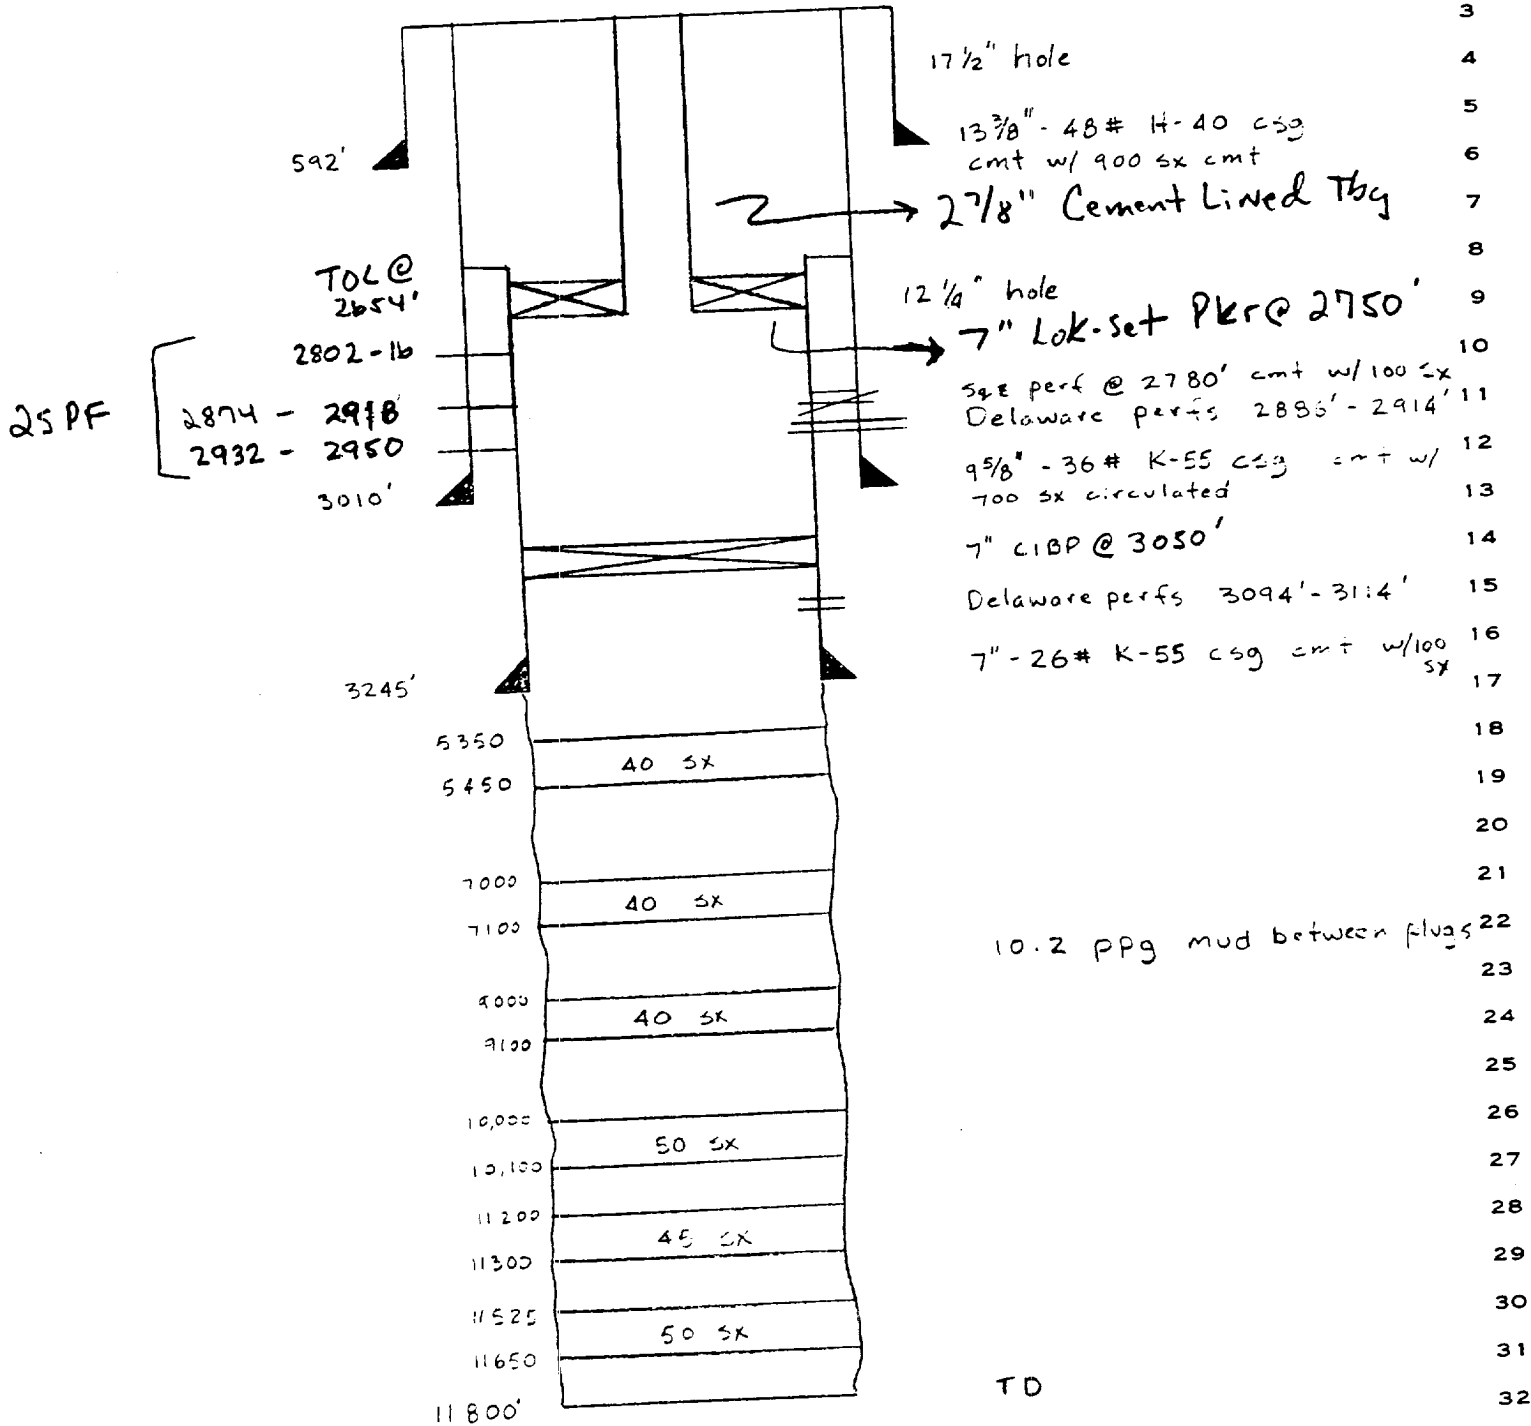

* Frac'd 2886' - 2914 w/ 37,700# 20/40 & 16,000# 12/20