


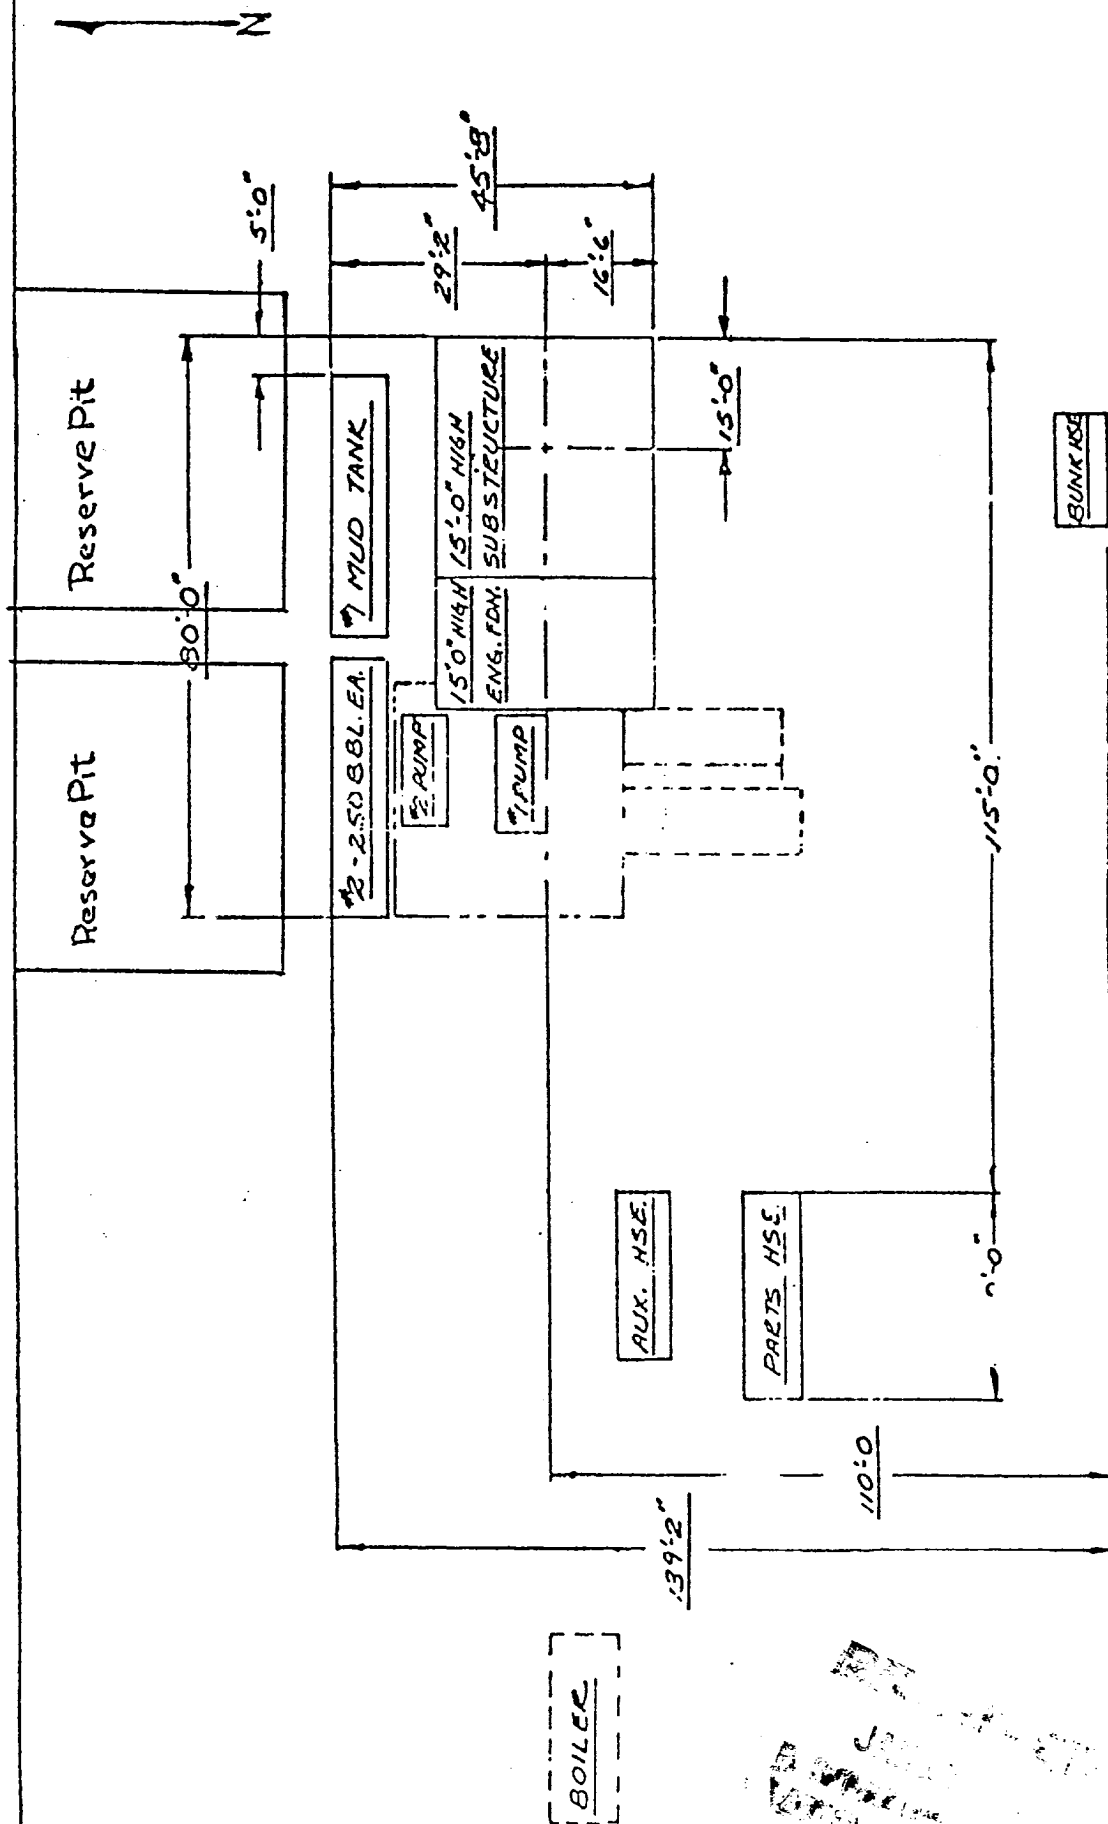

NOTE
 DASH LINES INDICATE
 NORMAL LOCATION OF AUXILIARY
 HOUSE AND PARTS HOUSE
 FOR COLO WEATHER OPERATION.

RECEIVED
 JAN 11 1964
 U.S. ARMY
 CORPUS OF ENGINEERS
 VICTORVILLE, CALIF.