



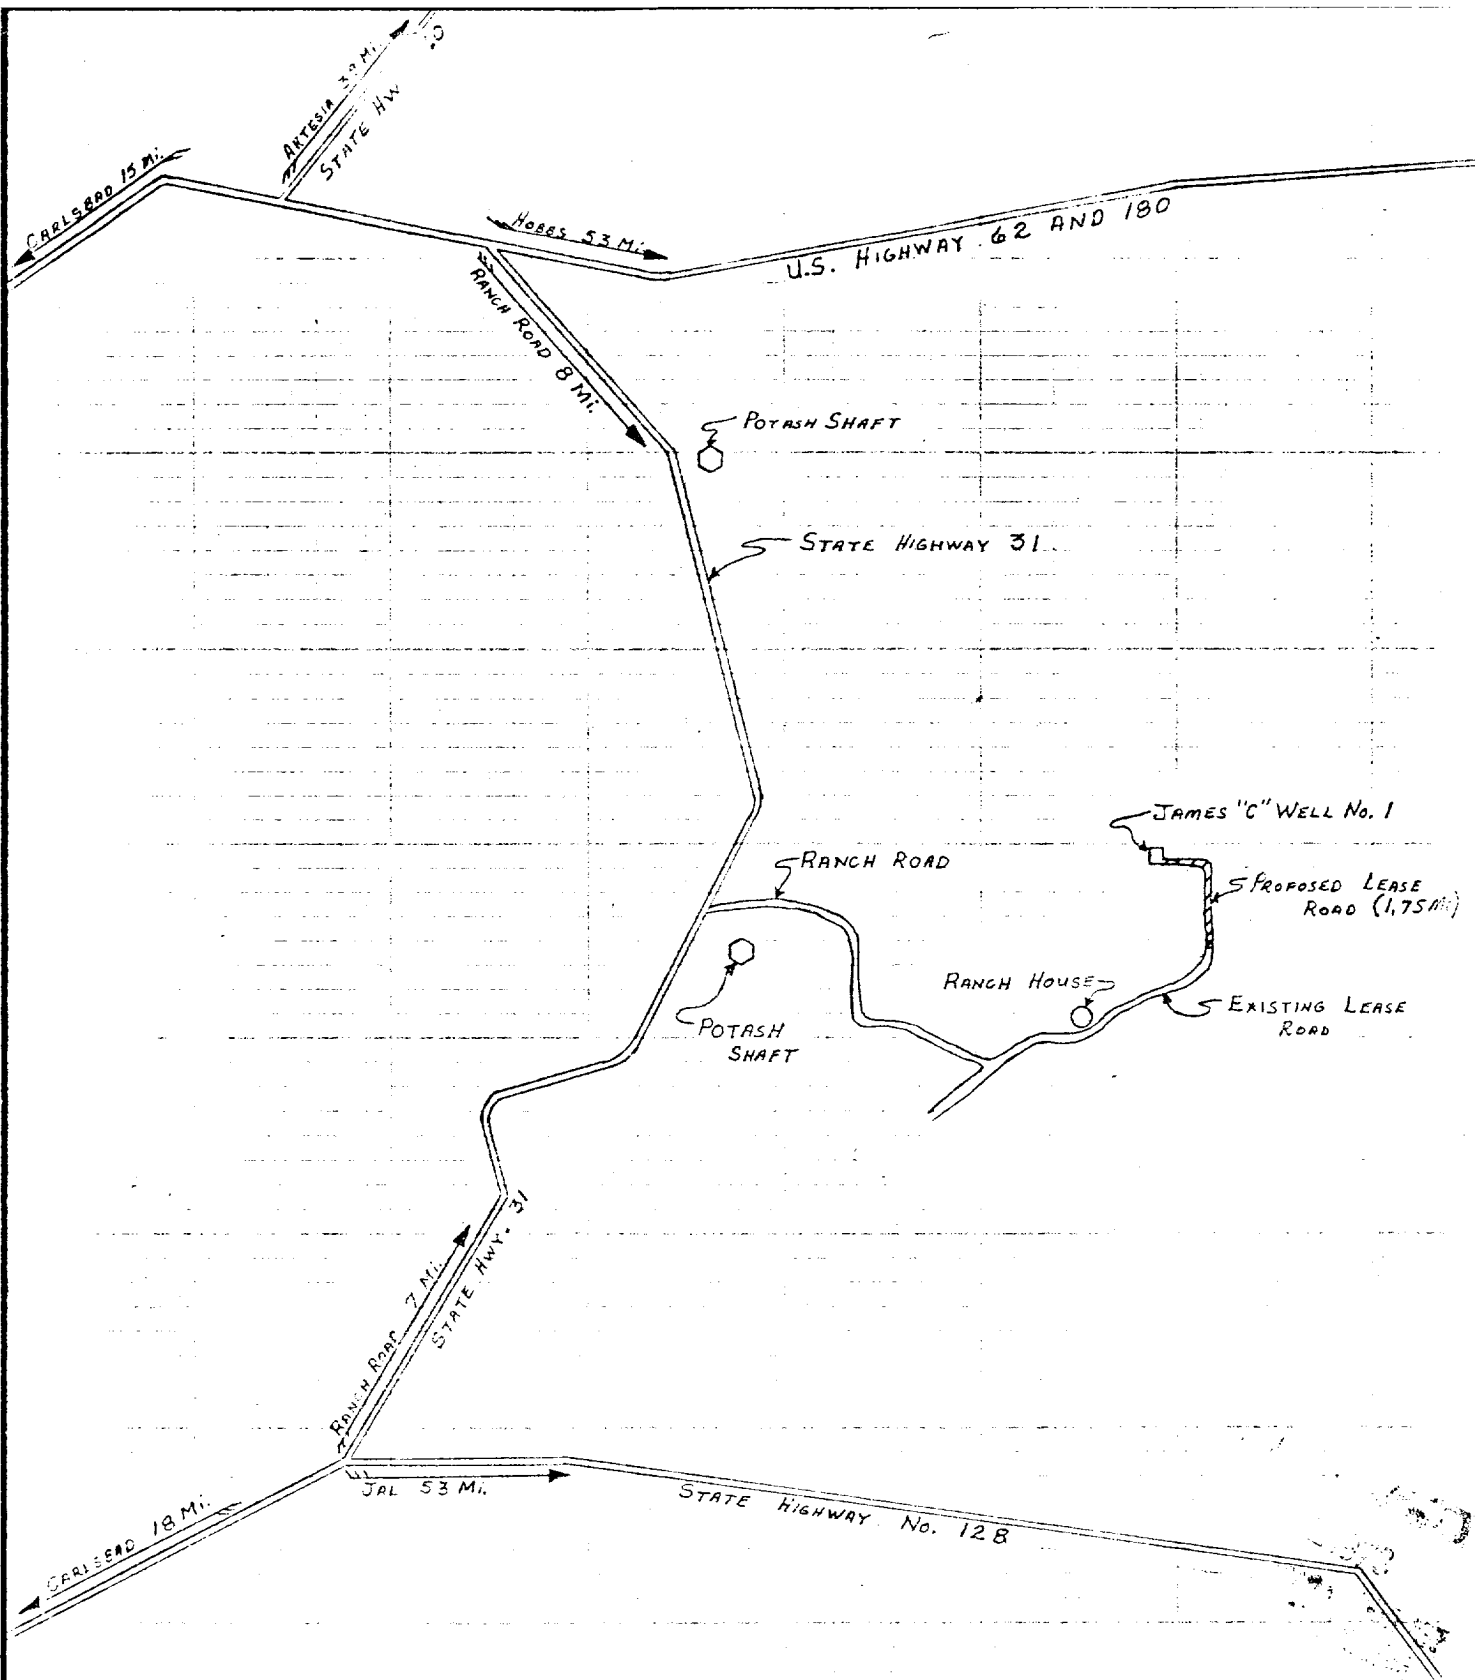

NO.	REVISION		BY	DATE	CHKD	APP'D	
FOR BIDS	 PHILLIPS PETROLEUM COMPANY BARTLESVILLE, OKLAHOMA 					AFE NO.	FILE NO.
FOR APPR						SCALE : NONE UNLESS OTHERWISE NOTED	
FOR CONST	JAMES "C" NO. 1 1980' FSL, 660' FWL, SECTION 35, T-21-S, R-30-E, EDDY CO., N.M.					DWG NO. /	
DESIGN						SH NO. /	
DRAWN 5-73 LLF							
CHECKED							
APP'D							

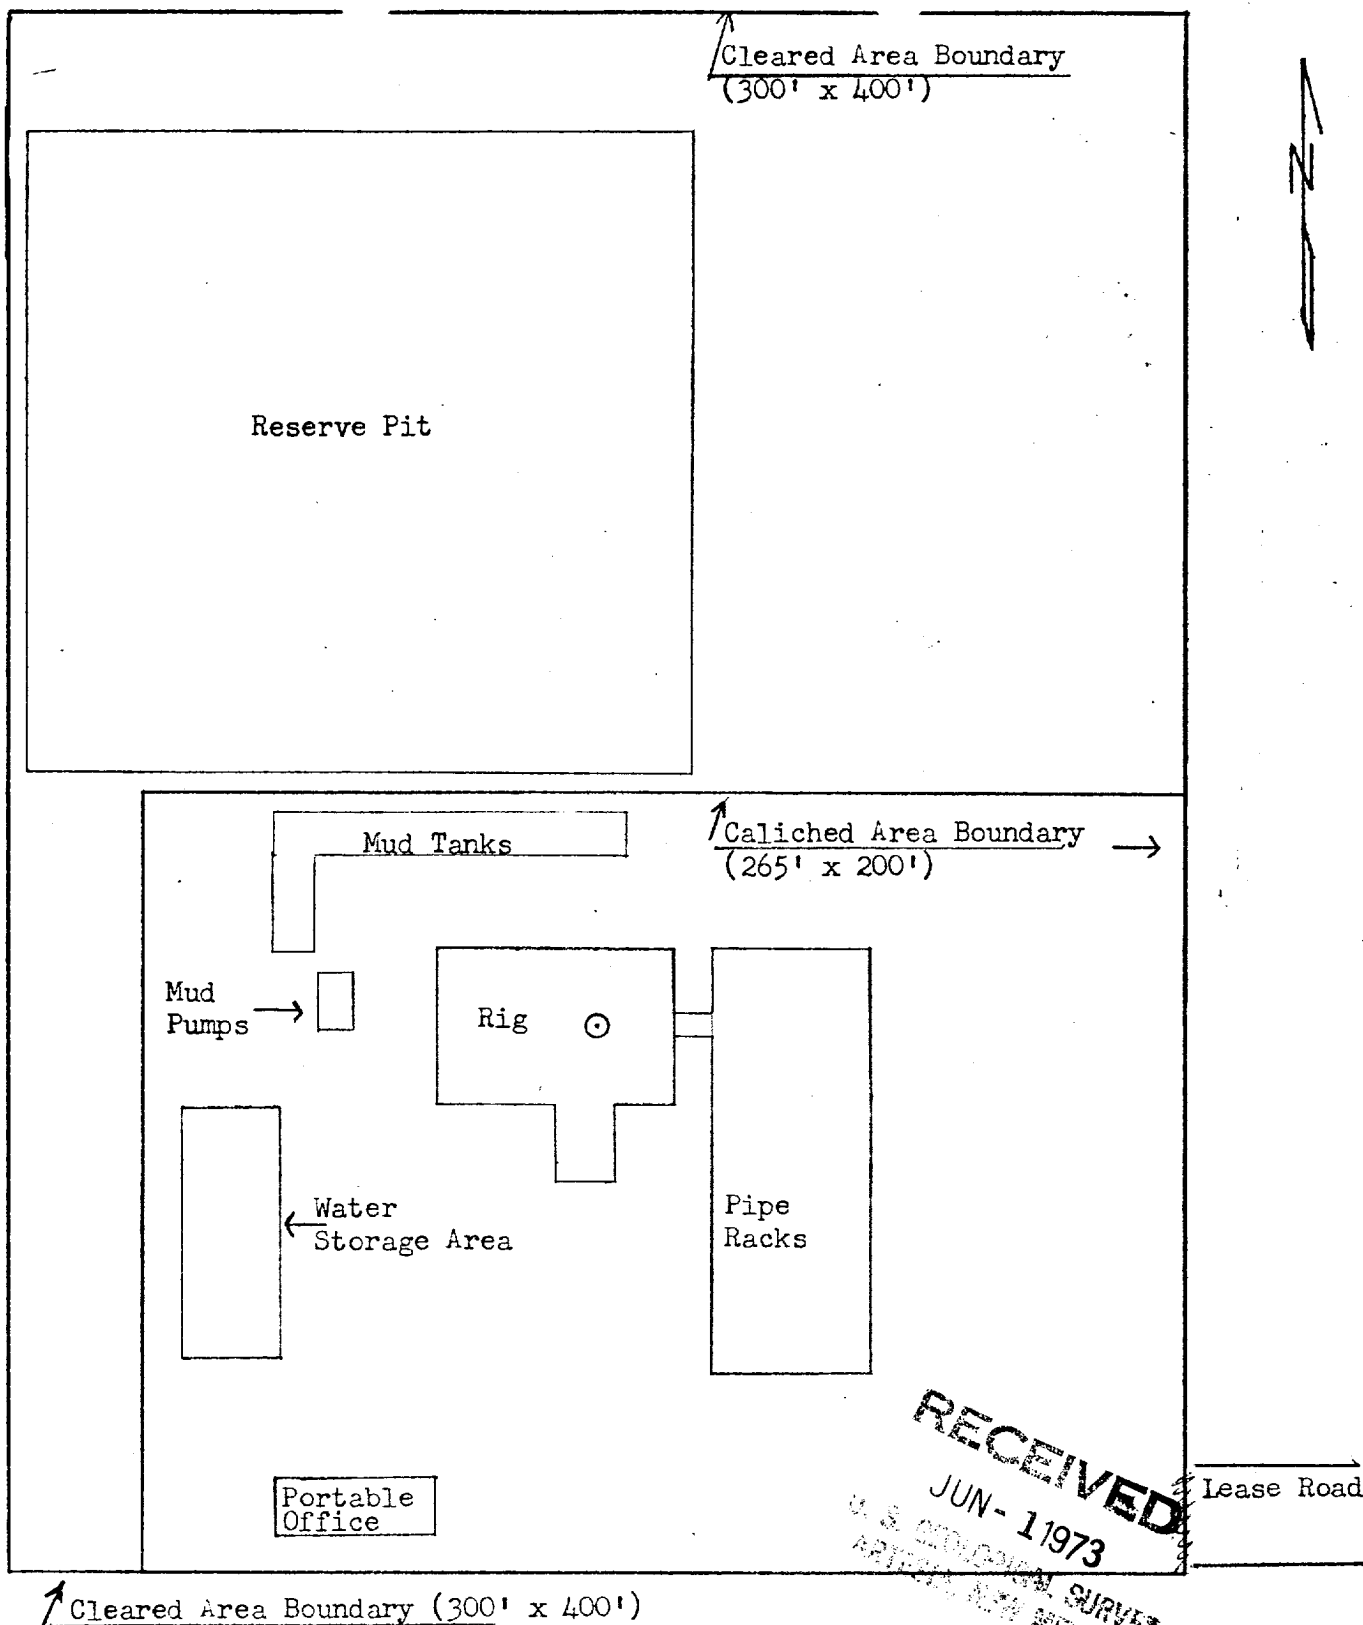

PHILLIPS PETROLEUM COMPANY

BARTLESVILLE, OKLAHOMA

DEVELOPMENT PLAN FOR SURFACE USE

JAMES - C Well No. 1 = 1980' FS & 660' FW lines,
Section 35, T-21-S, R-30-E, Eddy County,
New Mexico

DRAWN

LLF

AFE. NO.

DWG. NO. 2

CHECKED

SCALE : 1" = 50'


SHEET NO. 1

REVISION

BY

DATE

APPROVED

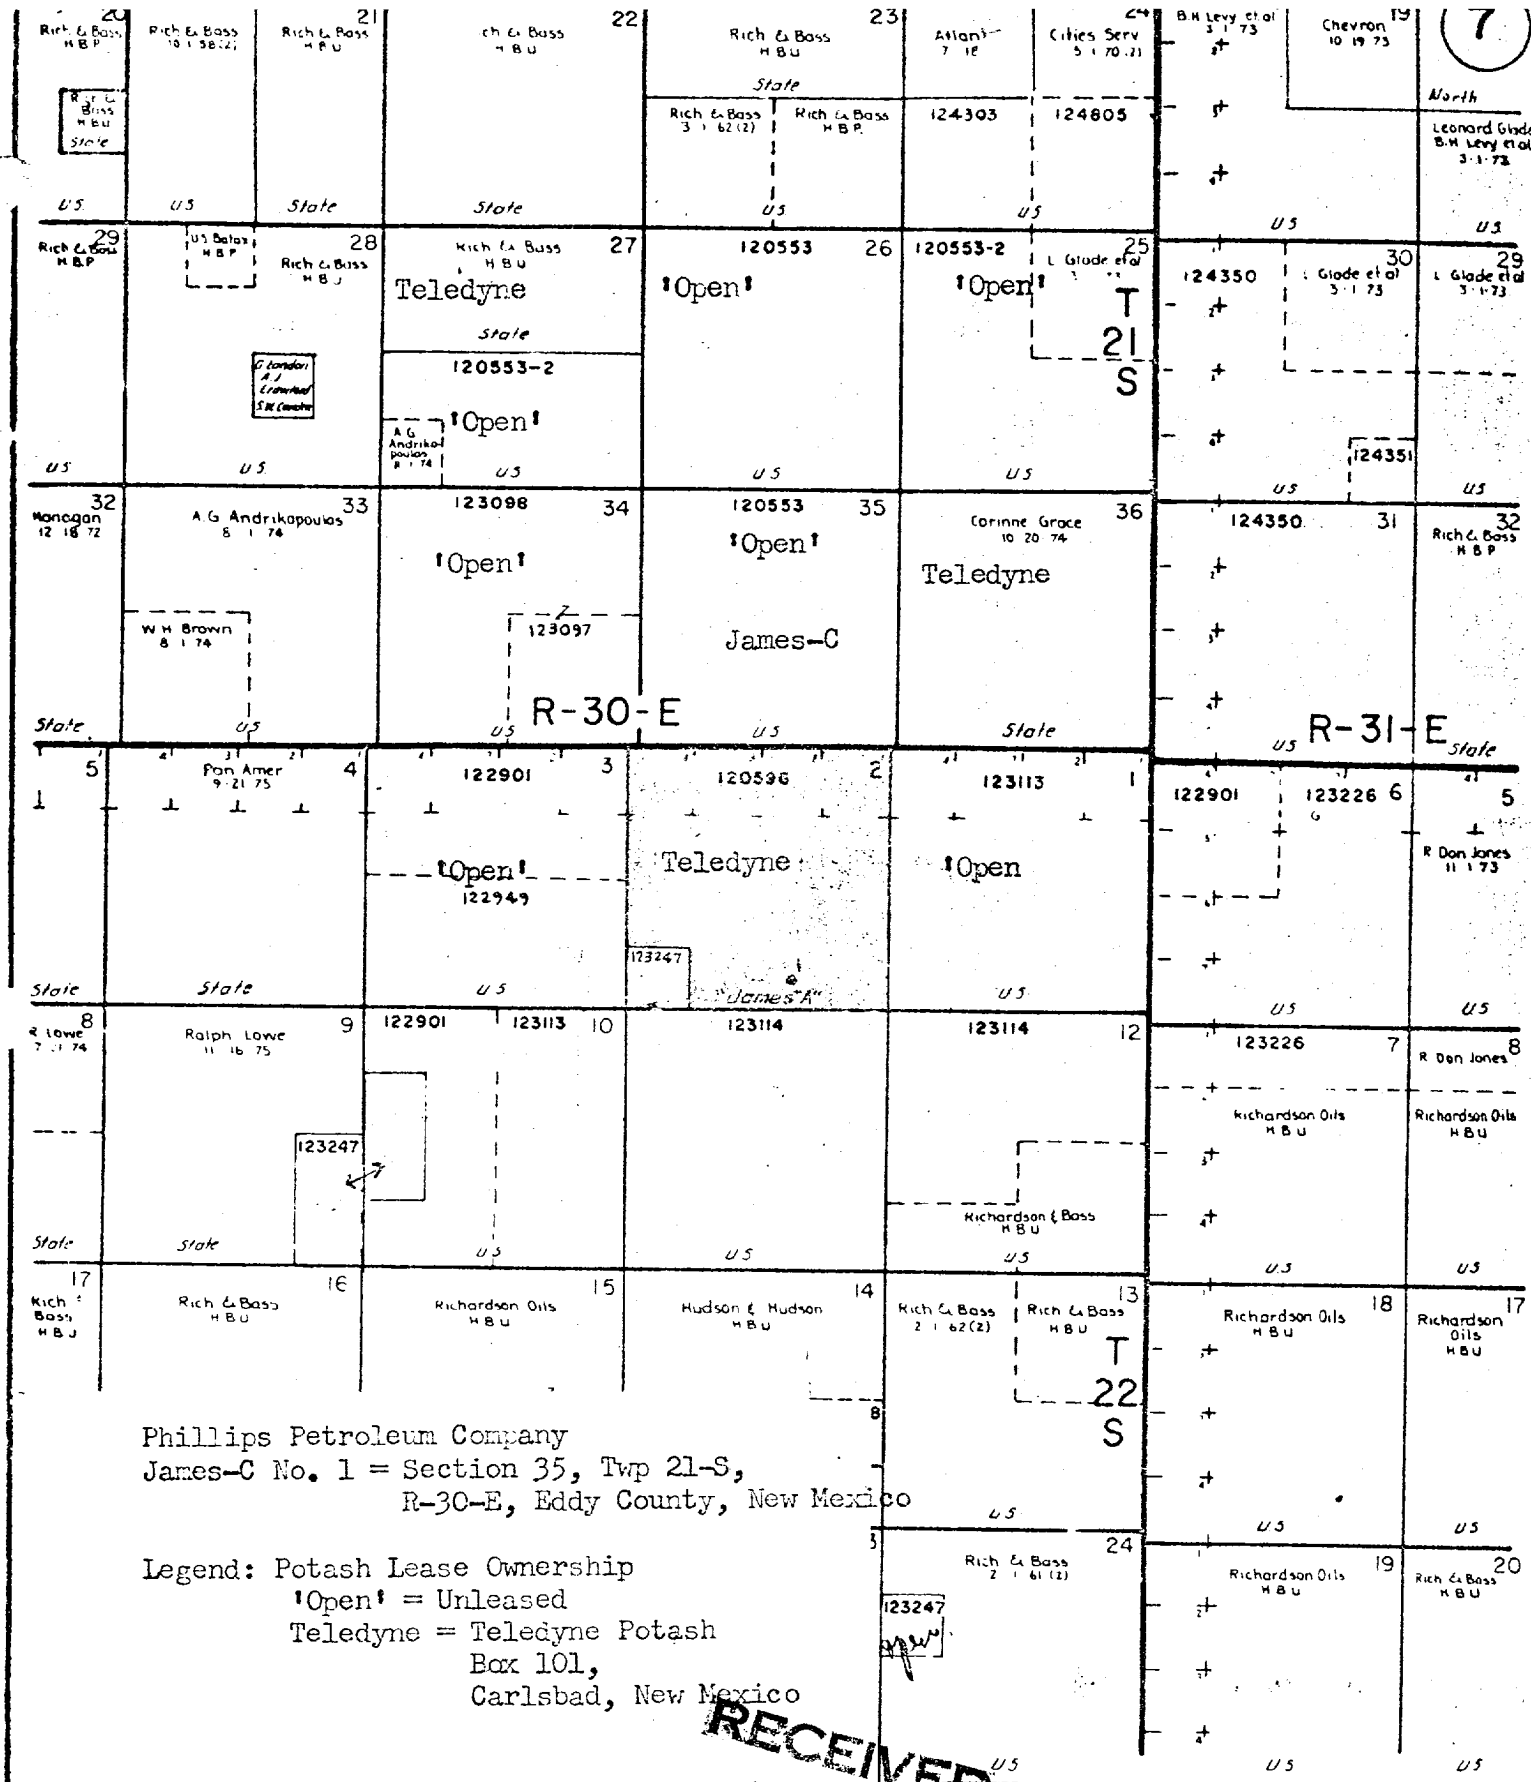



PHILLIPS PETROLEUM COMPANY

MAIL ROOM
JUN 11 1973
261248

Certified Mail - Return Receipt Requested.

CERTIFIED
No. 261248
MAIL

Telephone Records
Box 101
Carlsbad, New Mexico 88501

RECEIVED
JUN 11 1973
U.S. GEOLOGICAL SURVEY



RECEIVED
JUN 11 1973
U.S. GEOLOGICAL SURVEY
ARTESIA, NEW MEXICO

RECEIVED
JUN - 11 1973
U. S. GEOLOGICAL SURVEY
ARTESIA, NEW MEXICO