

N. M. O. C. C.

SUBMIT IN TRIPLICATE*
(Other instructions on reverse side)

Form approved.
Budget Bureau No. 42-R1425.

UNITED STATES
DEPARTMENT OF THE INTERIOR
GEOLOGICAL SURVEY

30-015-28909

APPLICATION FOR PERMIT TO DRILL, DEEPEN, OR PLUG BACK

1a. TYPE OF WORK
DRILL ☒ DEEPEN ☐ PLUG BACK ☐

b. TYPE OF WELL
OIL WELL ☒ GAS WELL ☐ OTHER ☐
SINGLE ZONE ☒ MULTIPLE ZONE ☐

2. NAME OF OPERATOR
Coquina Oil Corporation

3. ADDRESS OF OPERATOR
200 Blg. of Southwest, Midland, Texas 79701 JUL 25 1973

4. LOCATION OF WELL (Report location clearly and in accordance with any State requirements.)
At surface 1980' FWL & 660' FWL, Sec. 29, T-20-S, R-27-E, S. 1.
At proposed prod. zone Same ARTESIA, OFFICE

14. DISTANCE IN MILES AND DIRECTION FROM NEAREST TOWN OR POST OFFICE*
10 1/2 miles N.W. Carlsbad, New Mexico

15. DISTANCE FROM PROPOSED* LOCATION TO NEAREST PROPERTY OR LEASE LINE, FT. (Also to nearest drlg. unit line, if any)
600'

18. DISTANCE FROM PROPOSED LOCATION* TO NEAREST WELL, DRILLING, COMPLETED, OR APPLIED FOR, ON THIS LEASE, FT.
None

21. ELEVATIONS (Show whether DF, RT, GR, etc.)
3218' G.L.

23. PROPOSED CASING AND CEMENTING PROGRAM

SIZE OF HOLE	SIZE OF CASING	WEIGHT PER FOOT	SETTING DEPTH	QUANTITY OF CEMENT
12 1/2"	10 3/4"	32.75	30'	Mudded in
10"	5 1/2"	13.60	750'	To be determined

Spud hole and drill 12 1/2" hole to 30'. Run one joint of 10 3/4" 32.75 casing and mud in. Drill 10" hole to T.D. 5 1/2" casing will be run if necessary to shut-off water. All fresh water zones encountered will be mudded off.

NOT COVERED
JUL 13 1973
U.S. GEOLOGICAL SURVEY
MIDLAND DISTRICT

IN ABOVE SPACE DESCRIBE PROPOSED PROGRAM: If proposal is to deepen or plug back, give data on present productive zone and proposed new productive zone. If proposal is to drill or deepen directionally, give pertinent data on subsurface locations and measured and true vertical depths. Give blowout preventer program, if any.

24. SIGNED J. L. Beekman TITLE Superintendent DATE July 15, 1973

(This space for Federal or State office use)

PERMIT NO. _____ APPROVAL DATE _____

APPROVED
JUL 24 1973
H. L. BEEKMAN
ACTING DISTRICT ENGINEER

THIS APPROVAL IS RESCINDED IF OPERATIONS ARE NOT COMMENCED WITHIN 3 MONTHS.
OCT 24 1973
See Instructions On Reverse Side
EXPIRES

Instructions

General: This form is designed for submitting proposals to perform certain well operations, as indicated, on all types of lands and leases for appropriate action by either a Federal or a State agency, or both, pursuant to applicable Federal and/or State laws and regulations. Any necessary special instructions concerning the use of this form and the number of copies to be submitted, particularly with regard to local, area, or regional procedures and practices, either are shown below or will be issued by, or may be obtained from, the local Federal and/or State office.

Item 1: If the proposal is to redrill to the same reservoir at a different subsurface location or to a new reservoir, use this form with appropriate notations. Consult applicable State or Federal regulations concerning subsequent work proposals or reports on the well.

Item 4: If there are no applicable State requirements, locations on Federal or Indian land should be described in accordance with Federal requirements. Consult local State or Federal office for specific instructions.

Item 14: Needed only when location of well cannot readily be found by road from the land or lease description. A plat, or plats, separate or on this reverse side, showing the roads to, and the surveyed location of, the well, and any other required information, should be furnished when required by Federal or State agency offices.

Items 15 and 18: If well is to be, or has been directionally drilled, give distances for subsurface location of hole in any present or objective production zone.

Item 22: Consult applicable Federal or State regulations, or appropriate officials, concerning approval of the proposal before operations are started.

NEW MEXICO OIL CONSERVATION COMMISSION
WELL LOCATION AND ACREAGE DEDICATION PLAT

Form C-102
Supersedes C-128
Effective 1-1-65

All distances must be from the outer boundaries of the Section.


Operator COQUINA OIL CORP.		Lease WAGNER-FEDERAL		Well No. I
Unit Letter "E"	Section 29	Township 20-S	Range 27-E	County EDDY
Actual Footage Location of Well: 1980 feet from the NORTH line and 660 feet from the WEST line				
Ground Level Elev. 3218	Producing Formation YATES	Pool WILDCAT	Dedicated Acreage: 40 Acres	

1. Outline the acreage dedicated to the subject well by colored pencil or hachure marks on the plat below.
2. If more than one lease is dedicated to the well, outline each and identify the ownership thereof (both as to working interest and royalty).
3. If more than one lease of different ownership is dedicated to the well, have the interests of all owners been consolidated by communitization, unitization, force-pooling, etc?

☐ Yes ☐ No If answer is "yes," type of consolidation _____

If answer is "no," list the owners and tract descriptions which have actually been consolidated. (Use reverse side of this form if necessary.) _____

No allowable will be assigned to the well until all interests have been consolidated (by communitization, unitization, forced-pooling, or otherwise) or until a non-standard unit, eliminating such interests, has been approved by the Commission.

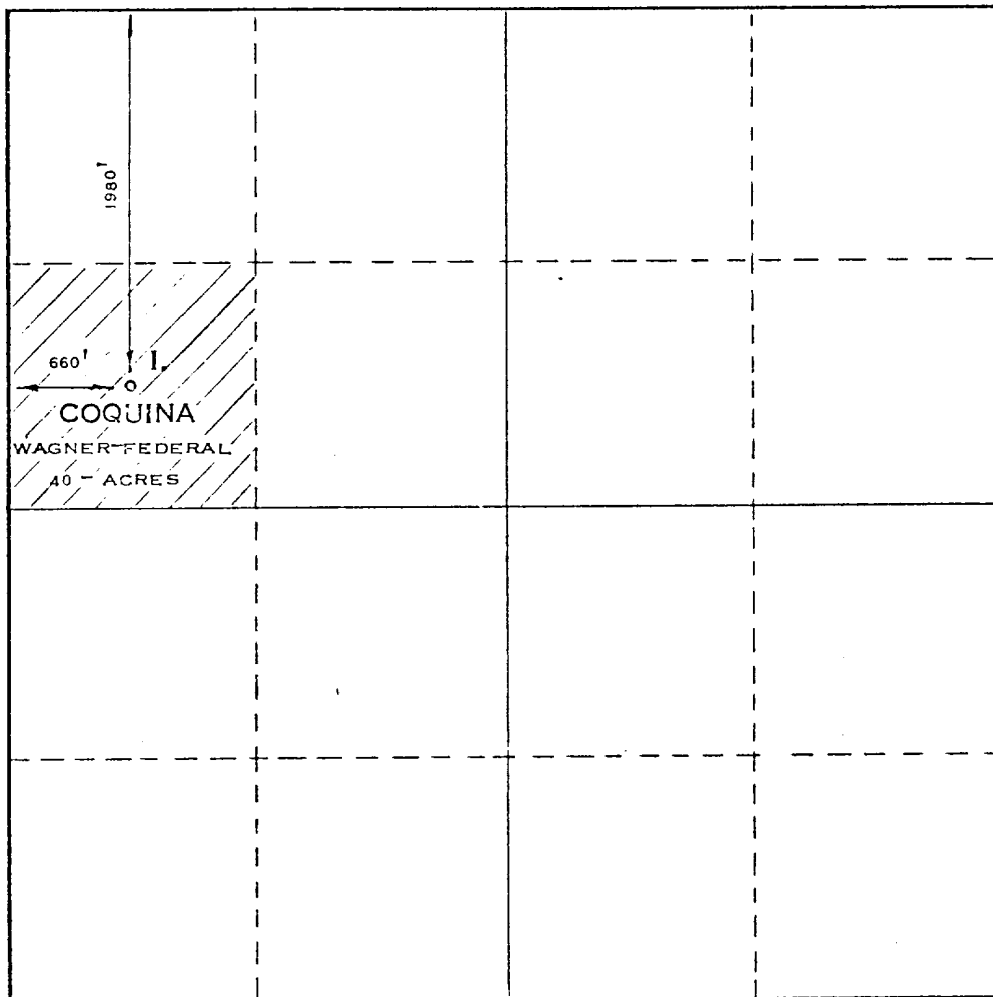

CERTIFICATION

I hereby certify that the information contained herein is true and complete to the best of my knowledge and belief.

Name

Ben D. Gould

Position

Superintendent

Company

Coquina Oil Corporation

Date

July 15, 1973

I hereby certify that the well location shown on this plat was plotted from field notes of actual surveys made by me or under my supervision, and that the same is true and correct to the best of my knowledge and belief.

Date Surveyed


JULY 7, 1973

Registered Professional Engineer and/or Land Surveyor

MAX A SCHUMANN JR

Certificate No.

1510

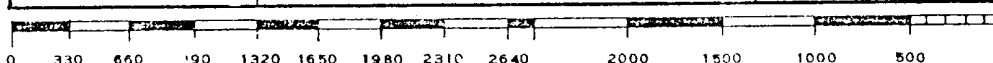

Development Plan for Surface Use


Coquina Oil Corporation


Wagner-Federal #1


Location: 1980' FNL & 660' FWL, Sec. 29, T-20-S, R-27-E
Eddy County, New Mexico

1. A portion of General Highway Map of Eddy County, Exhibit 1, is enclosed showing location and all roads within three mile radius.
2. U.S.G.S. Topographic Map, Exhibit 2, shows planned access road. Road will be approximately 800' long and 10' wide. Only minimum road will be bladed off.
3. Section of County Ownership Map, Exhibit 3, shows all wells in the vicinity of the proposed location.
4. Lateral roads shown in Exhibit 1 and Exhibit 2.
5. Tank battery and flow line, if needed, will be located on drilling pad.
6. Water will be hauled from closest commercial source.
7. All waste will be disposed of in pits and covered.
8. No camps will be constructed.
9. No airstrips will be constructed.
10. Rig layout is noted on Exhibit 4.
11. The location will be restored in accordance with regulations.
12. The terrain is flat, dry, barren grazing land.

JUL 13 1973

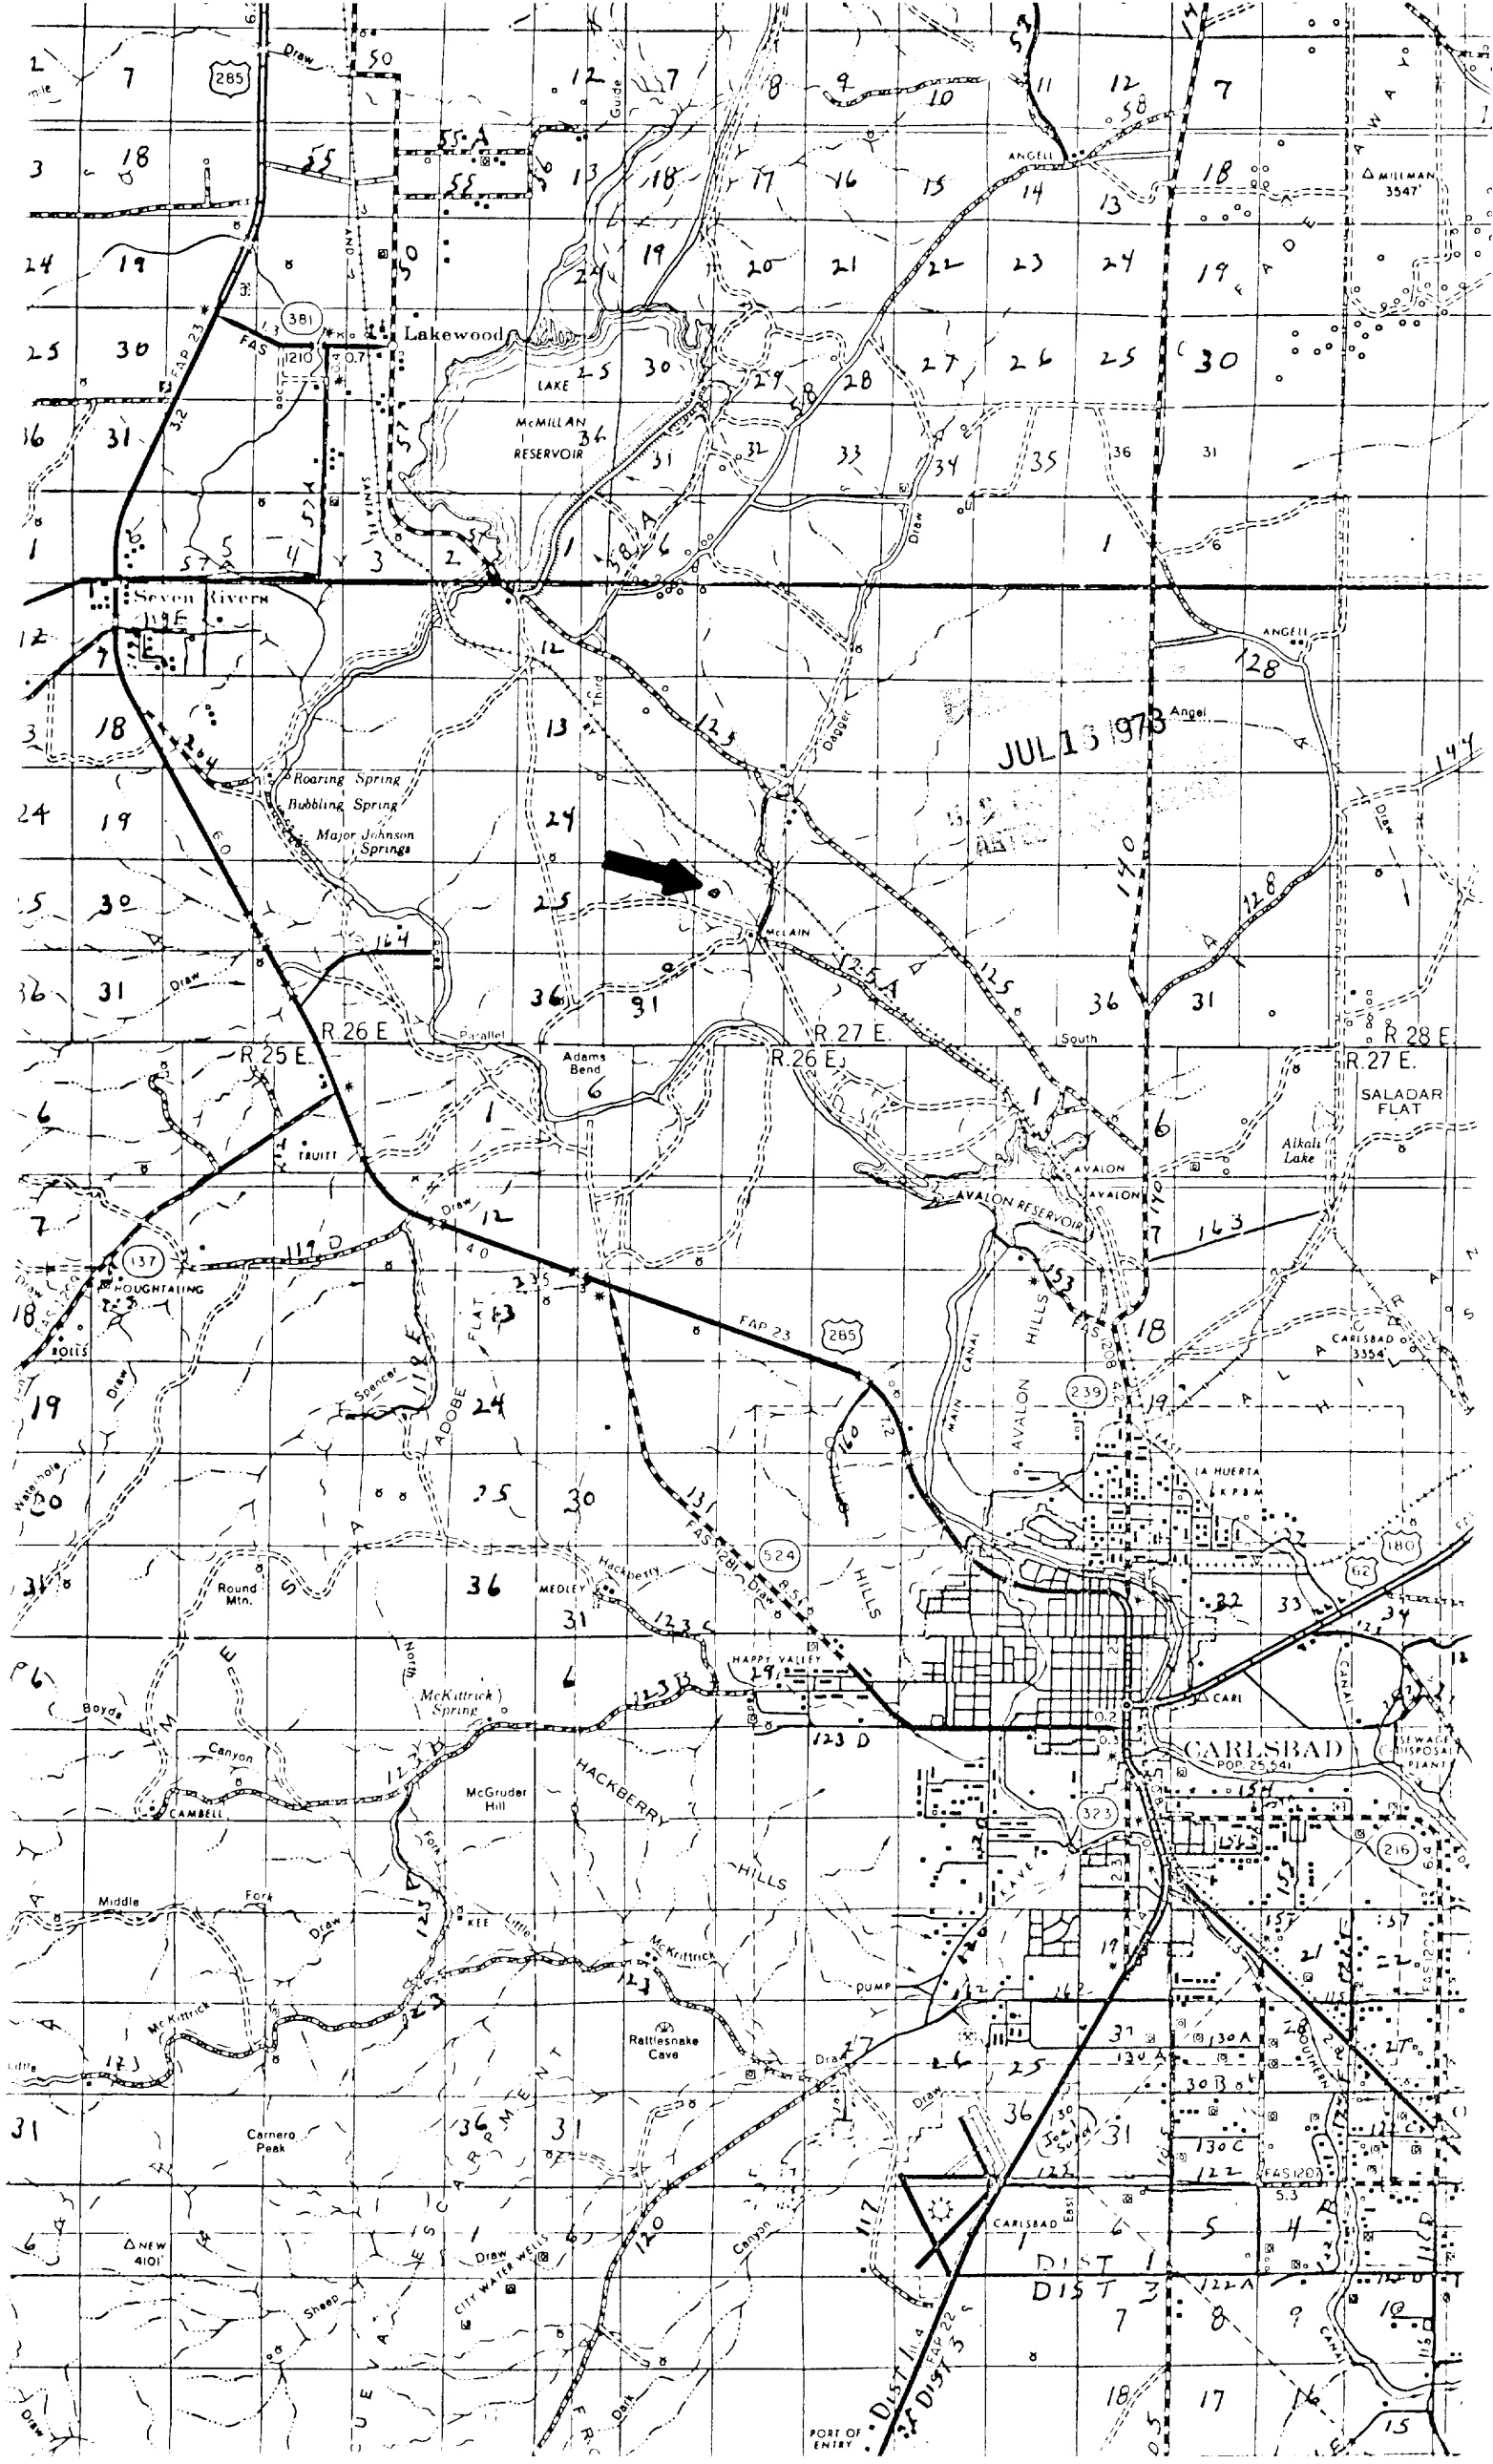

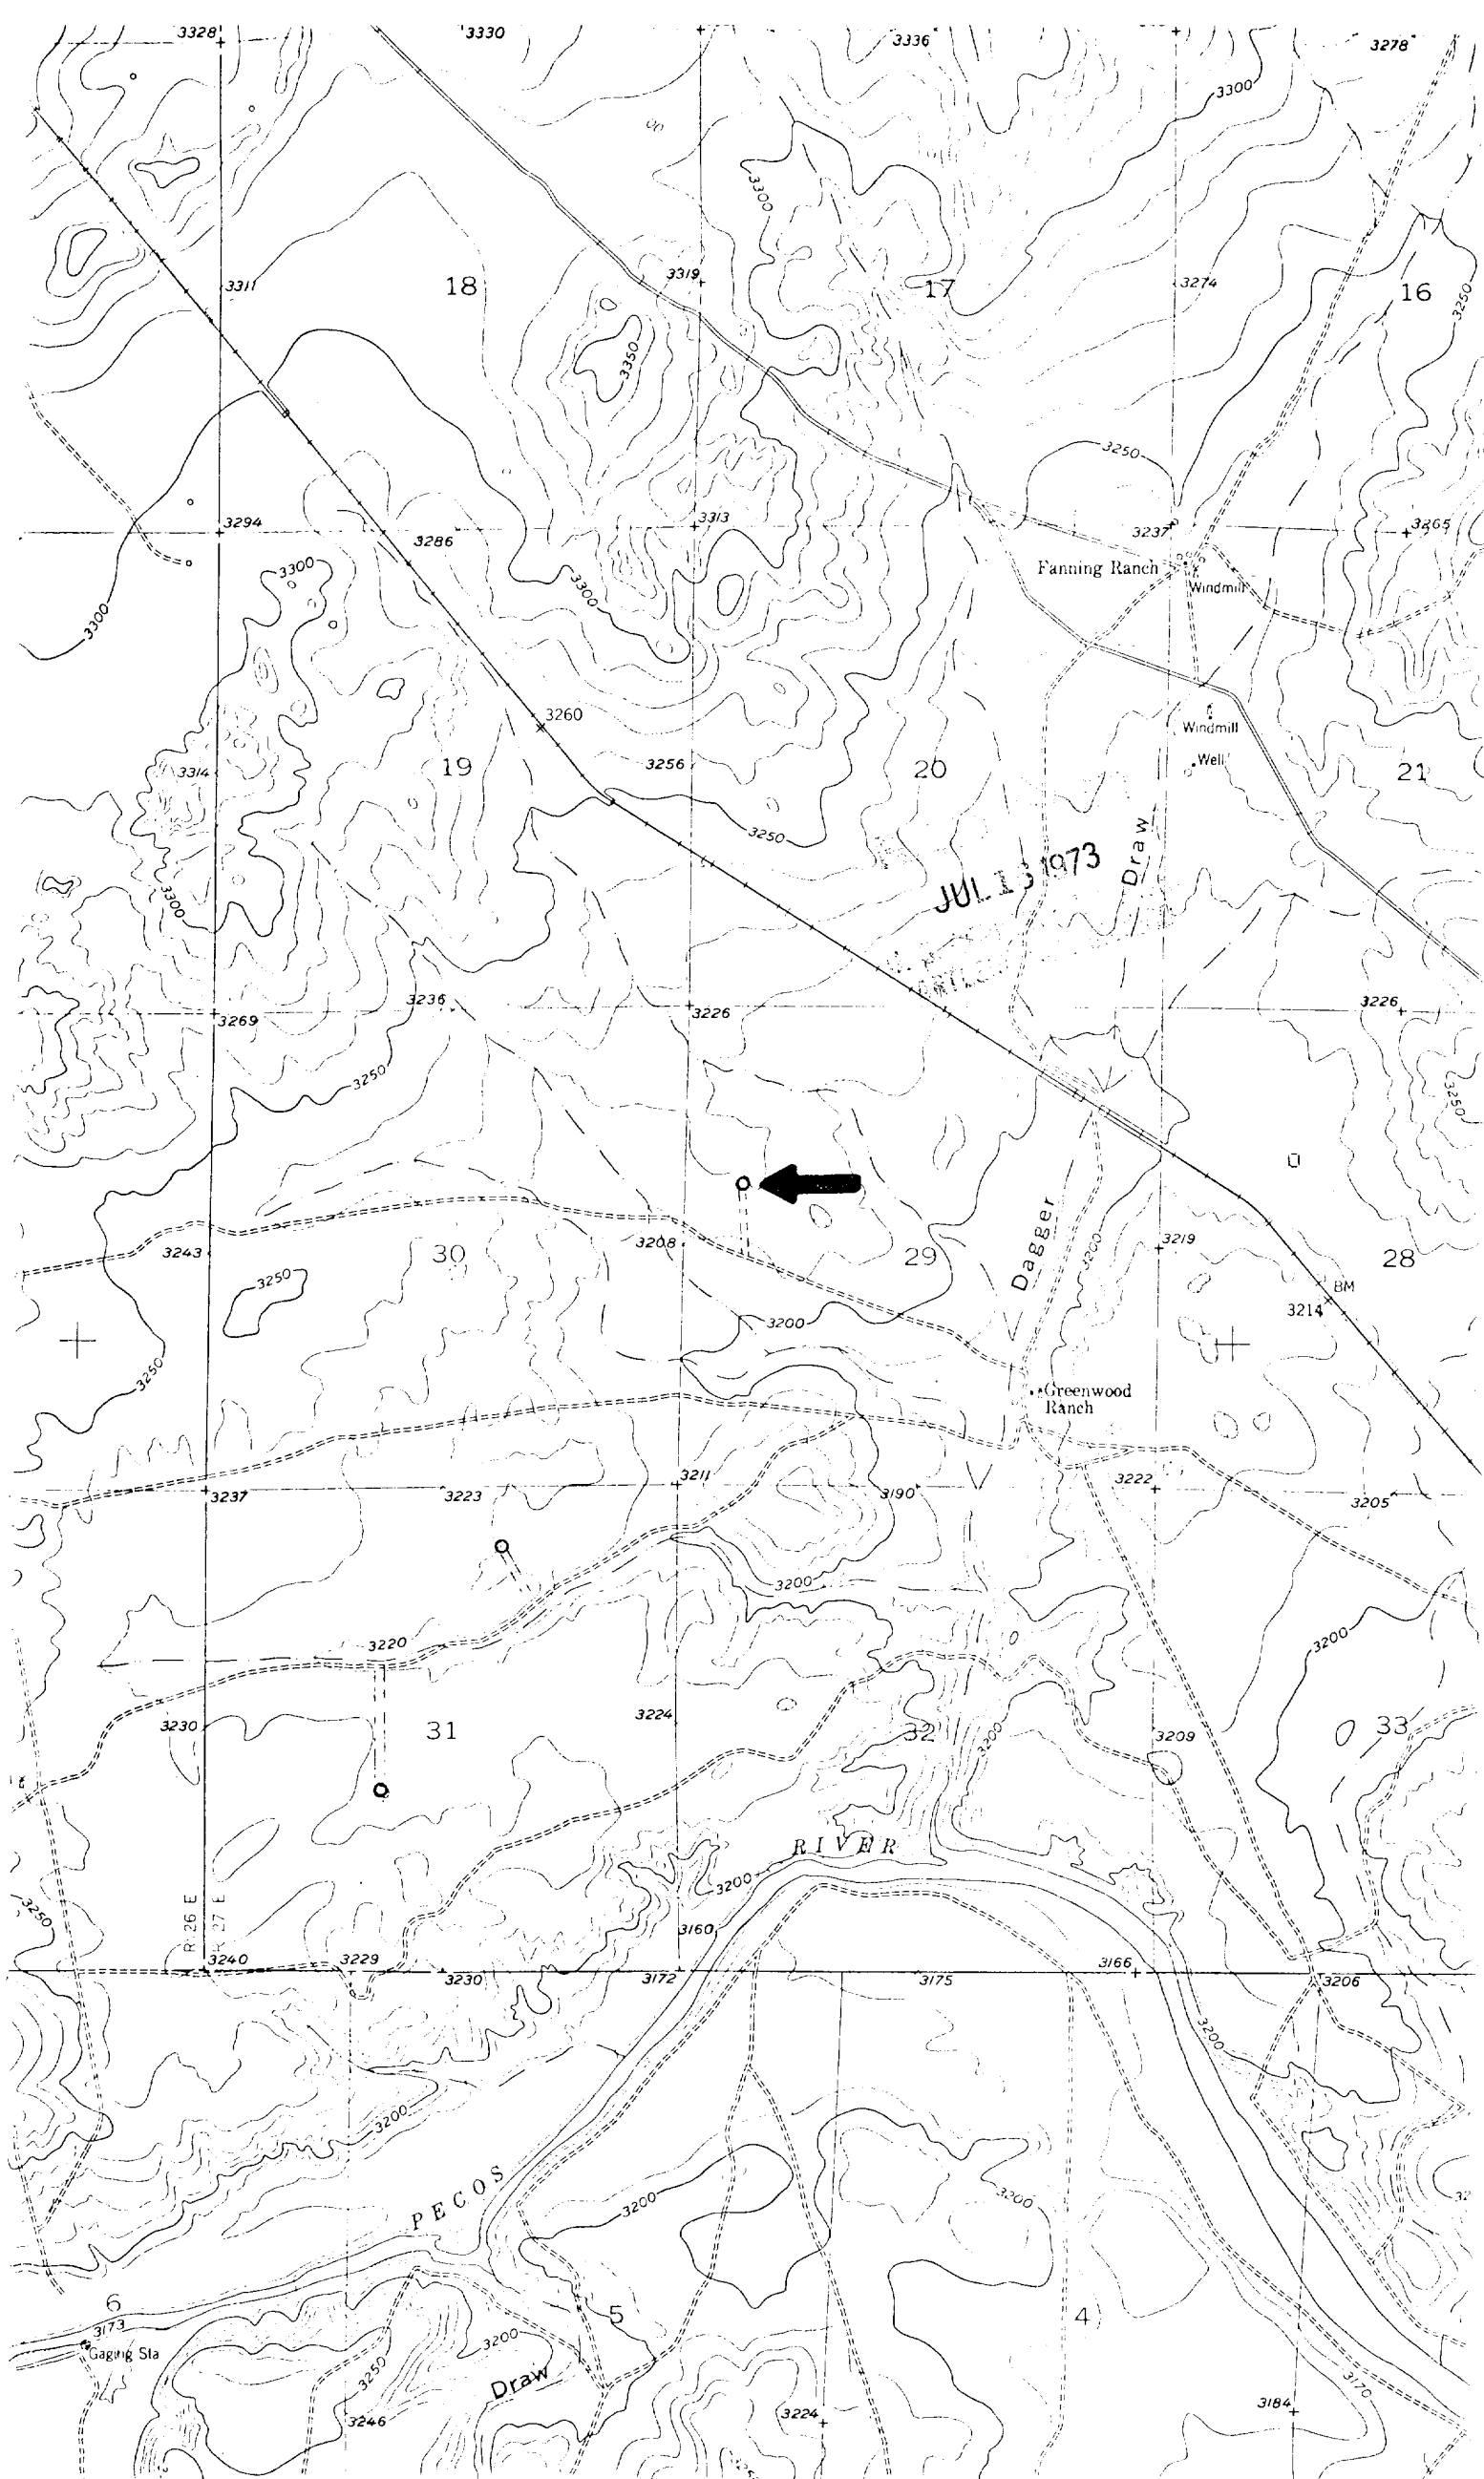

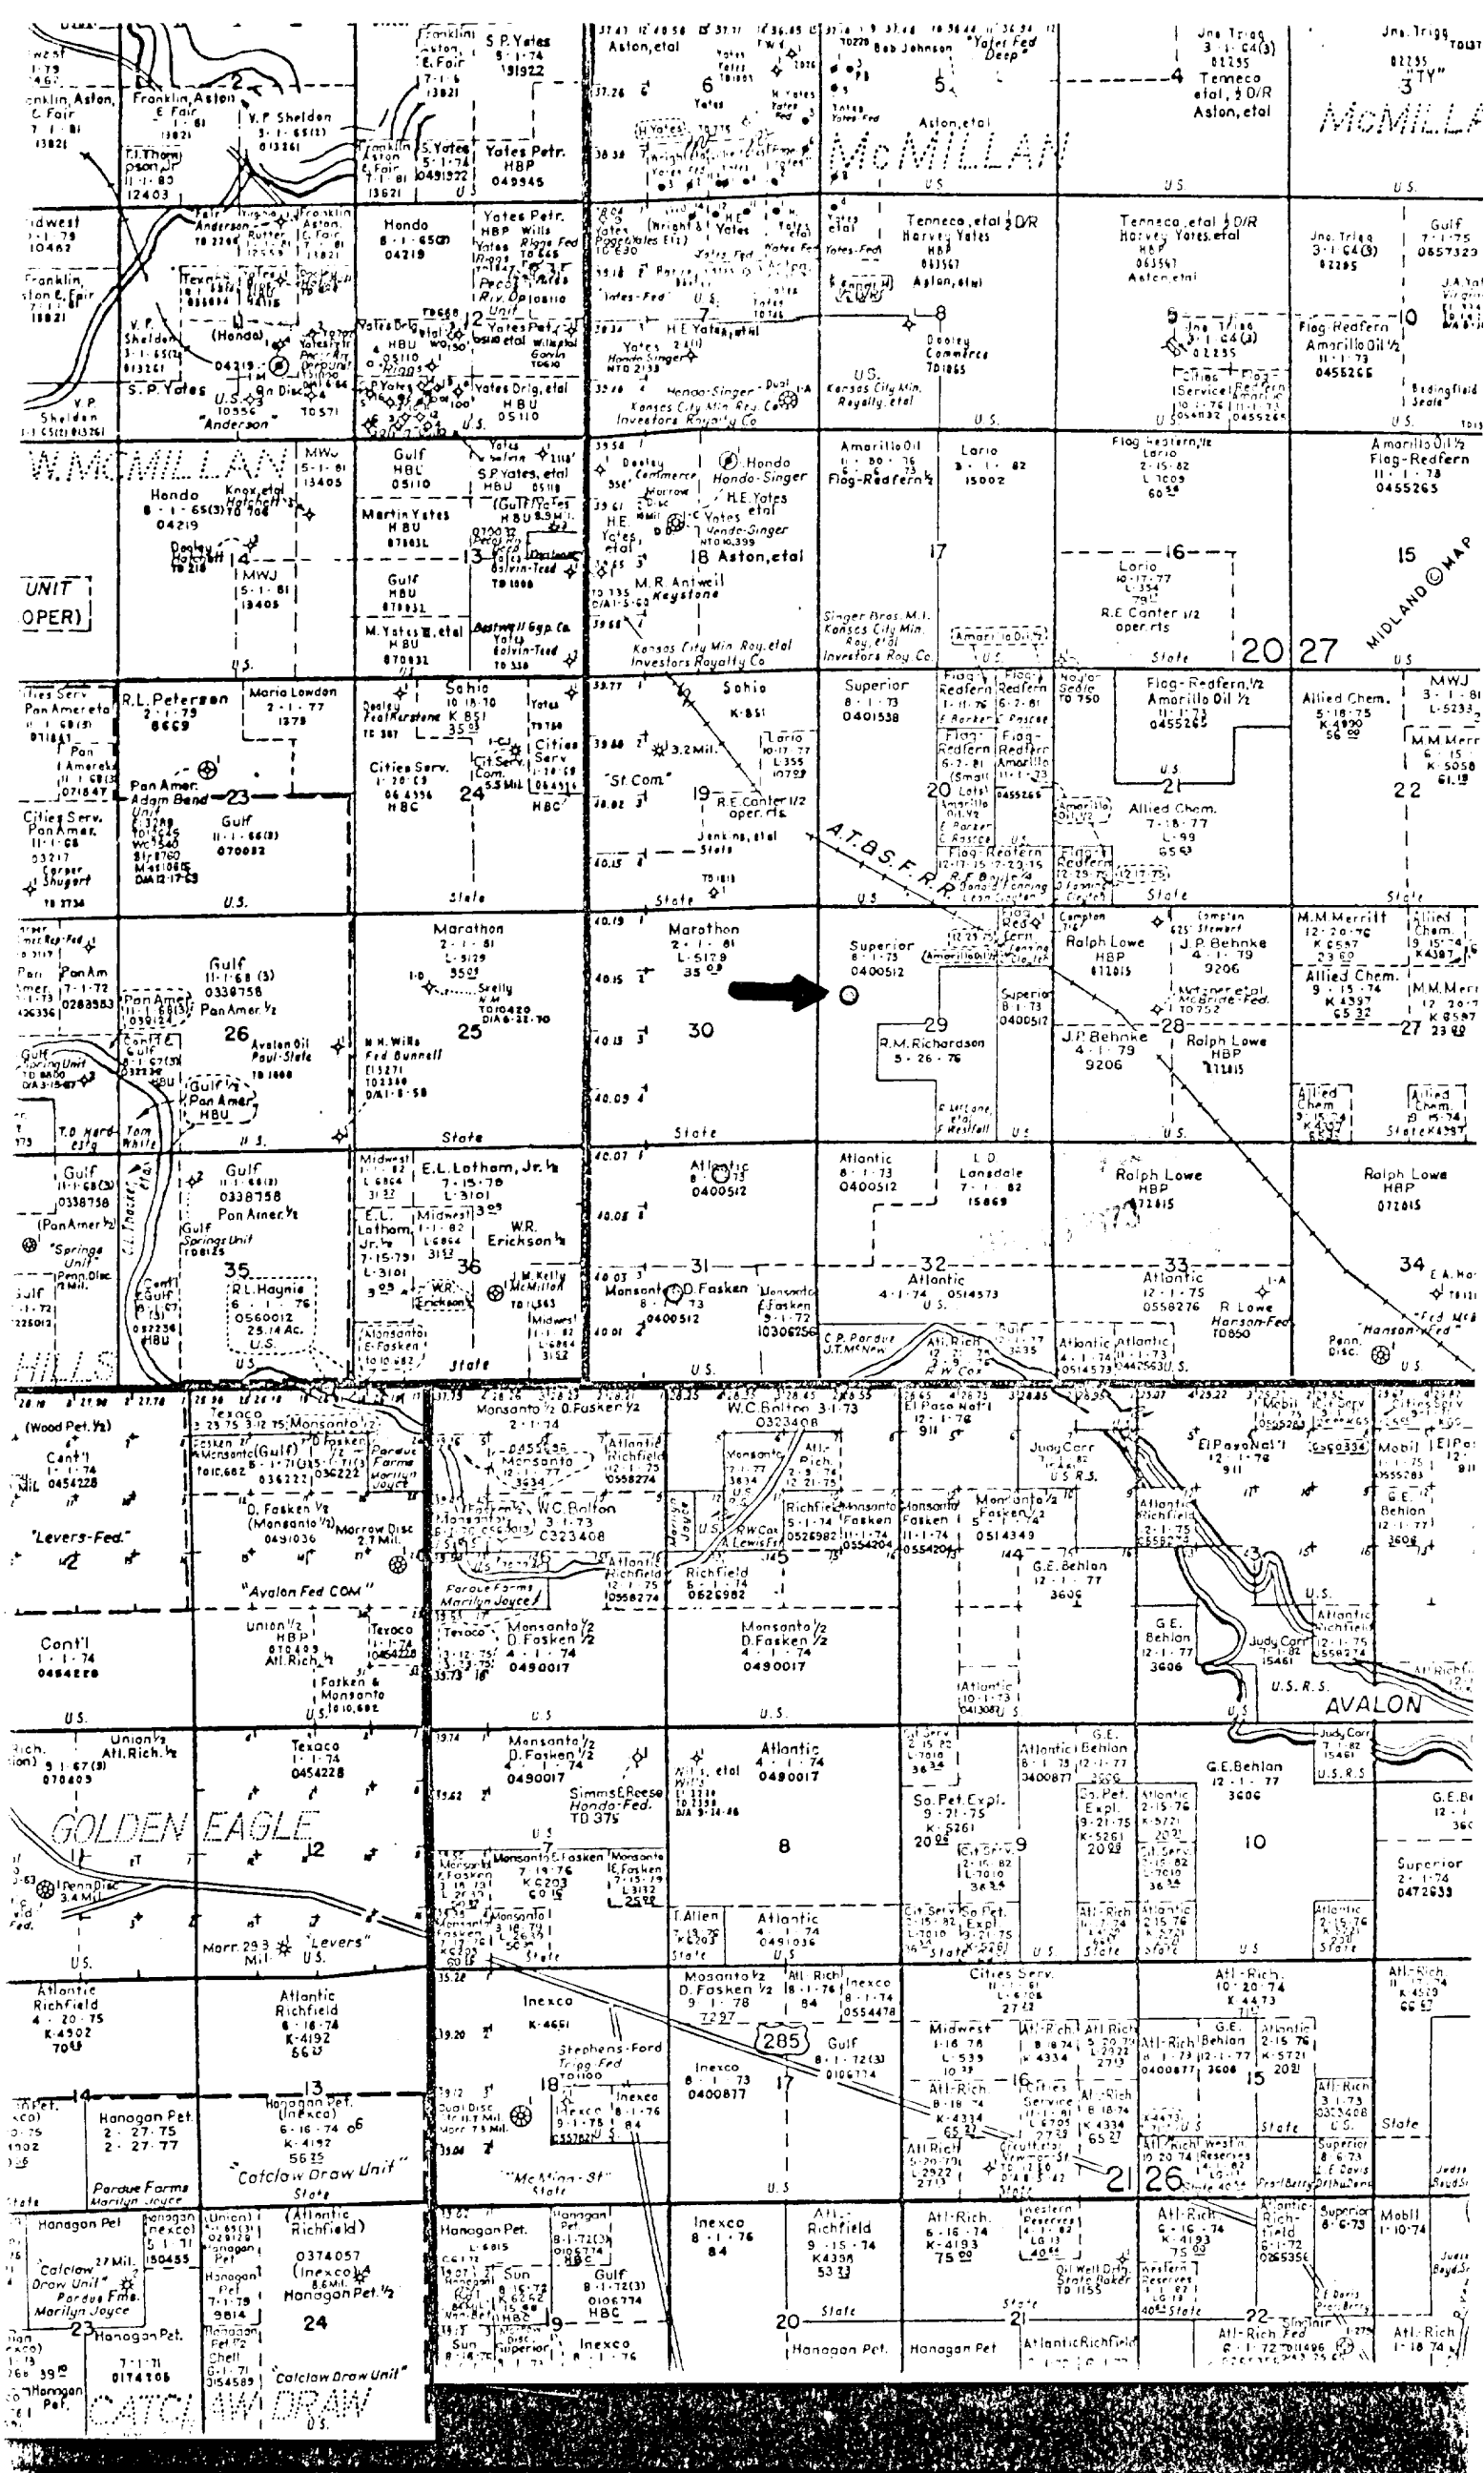

McMILLAN

McMILLAN

UNIT
OPER


MIDLAND MAP

AVALON

GOLDEN EAGLE

Catchaw Draw Unit

CATCHAW DRAW

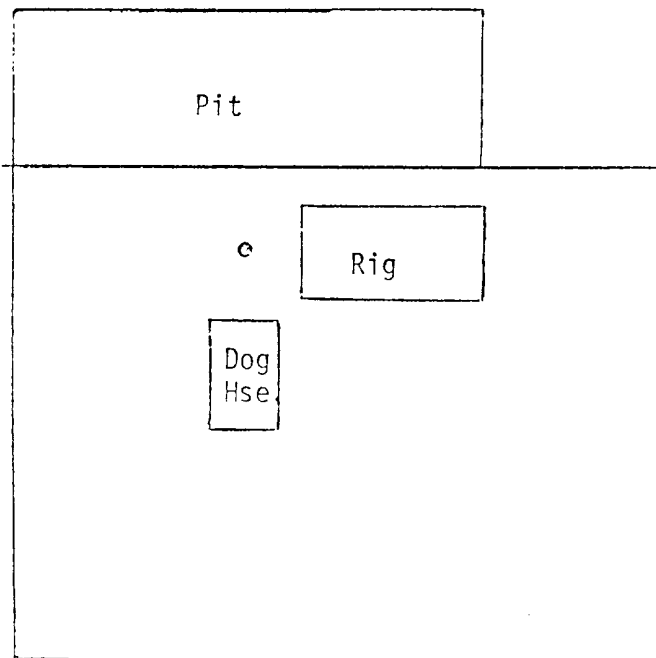

RECEIVED
JUL 13 1973
U. S. GEOLOGICAL SURVEY
ARIZONA

Scale: 1"=20'

Coquina Oil Corporation
Wagner-Federal #1
1980' FNL & 660' FWL, Sec. 29,
T-20-S, R-27-E
Eddy County, New Mexico