


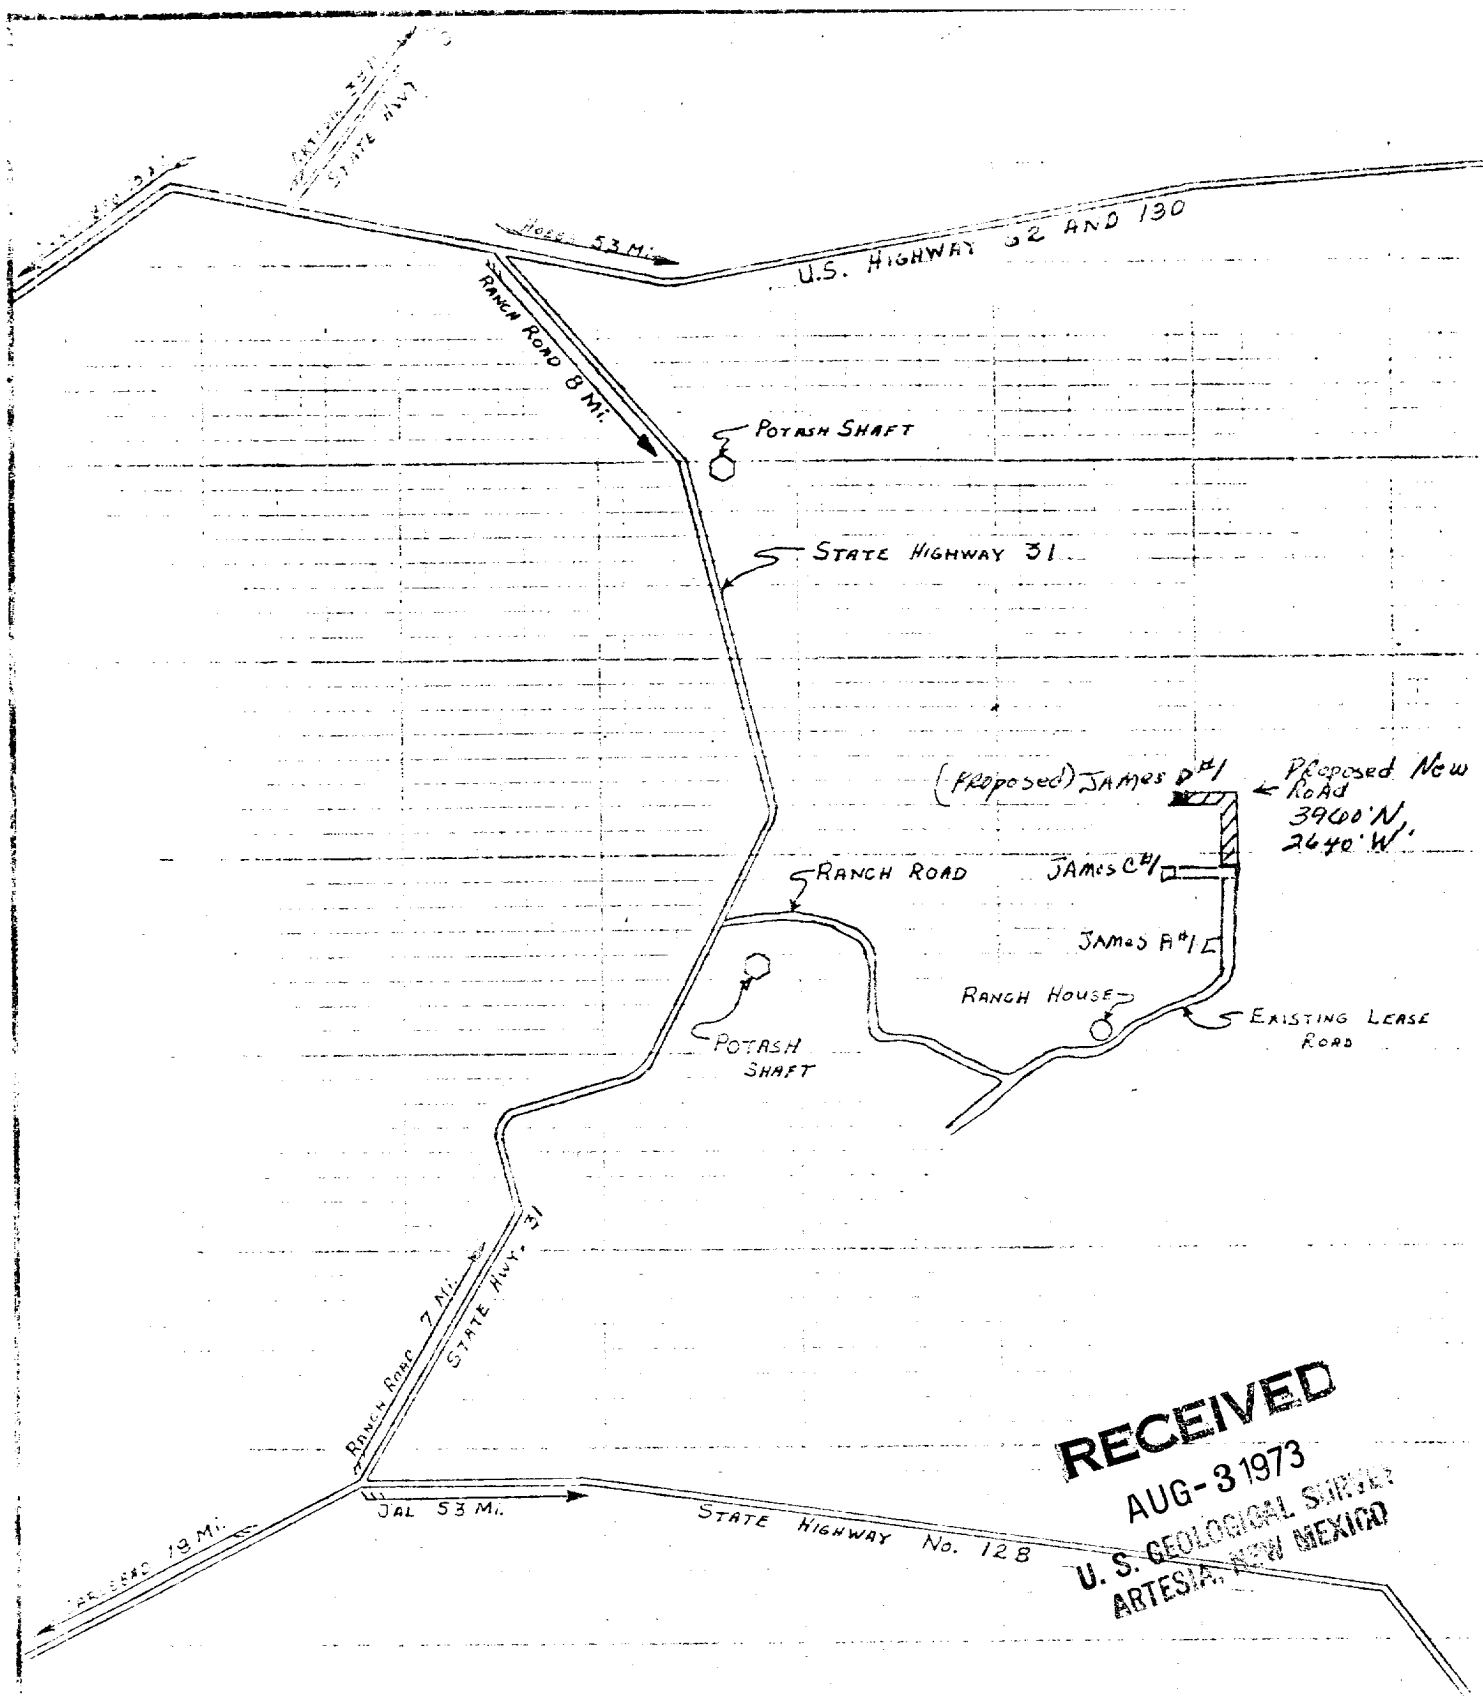

RECEIVED
 AUG-3 1973
 U. S. GEOLOGICAL SURVEY
 ARTESIA, NEW MEXICO

NO.	REVISION	BY	DATE	CHKD	APP'D
FOR BIDS					
FOR APPR					
FOR CONST					
DESIGN					
DRAWN 5-73	LLF				
CHECKED					
APP'D					

PHILLIPS PETROLEUM COMPANY
 BARTLESVILLE, OKLAHOMA

JAMES "D" NO. 1
 1980' FWL, 660' FSL, SECTION 26
 T-21-S, R-30-E, EDDY CO., N.M.

U. S. GEOLOGICAL SURVEY
 ARTESIA, NEW MEXICO

AFE NO.	FILE CODE
SCALE: None	UNLESS OTHERWISE NOTED
DWG NO. /	
SH NO. /	