


DRILLING PROGNOSIS

GOVERNMENT T#1
1980'FWH 810'FNL
SEC 14 - T205-R28 E
Eddy Co., New Mexico

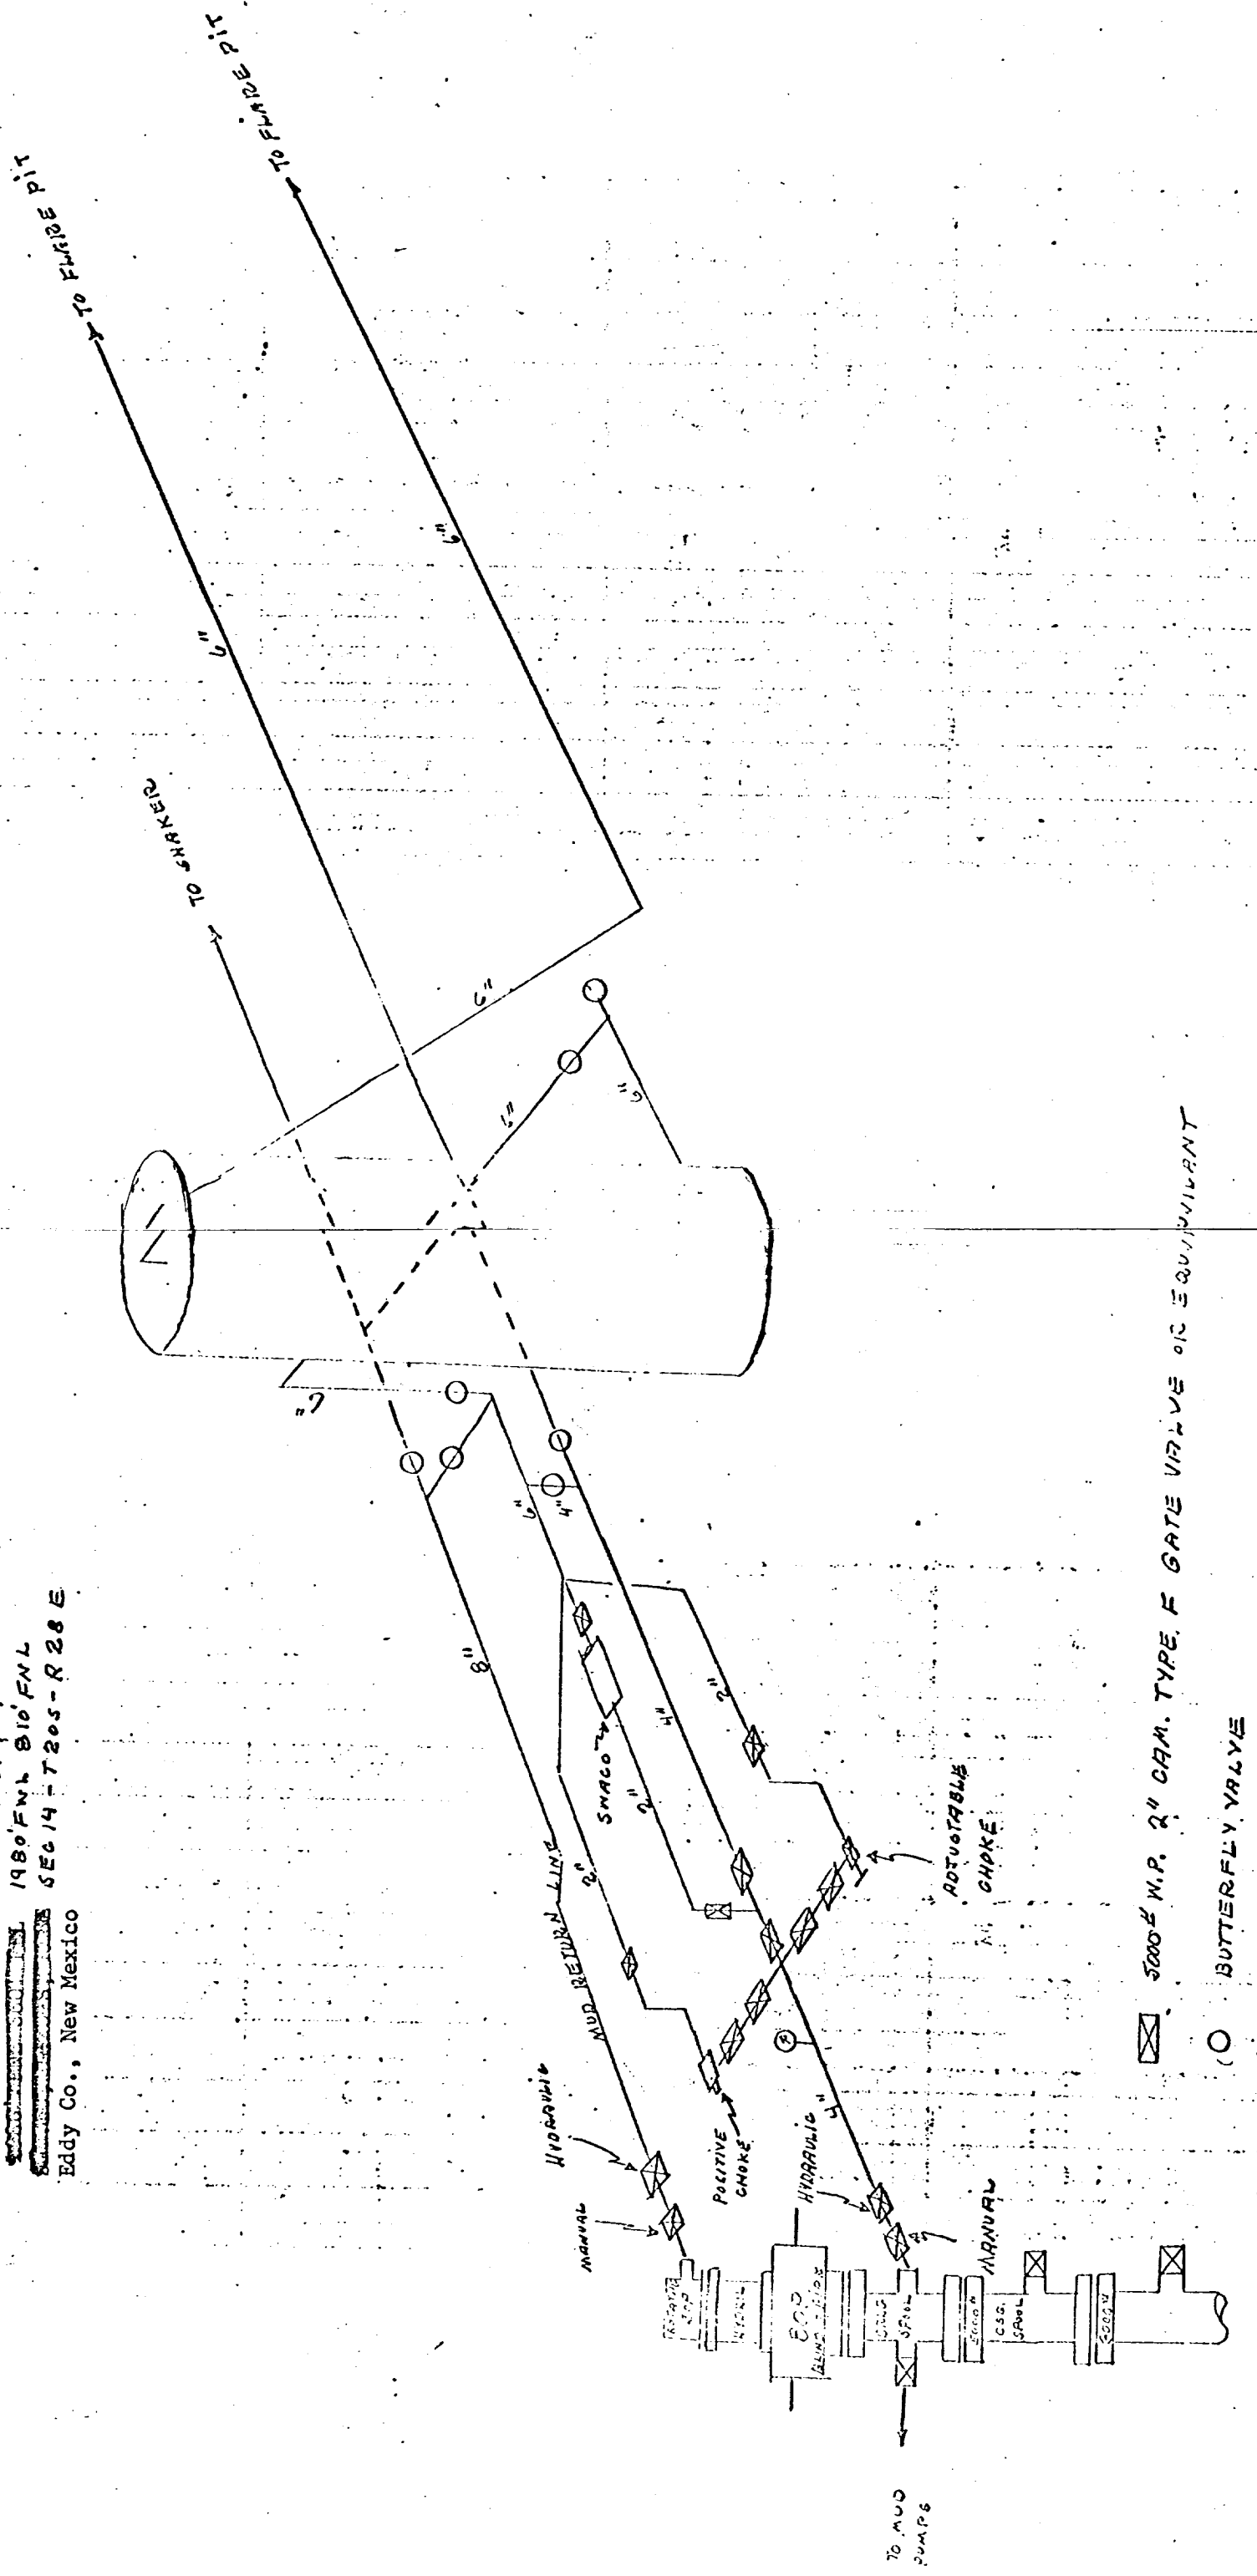

5000# W.P. 2" CHAM. TYPE F GATE VALVE OR EQUIVALENT
BUTTERFLY VALVE