


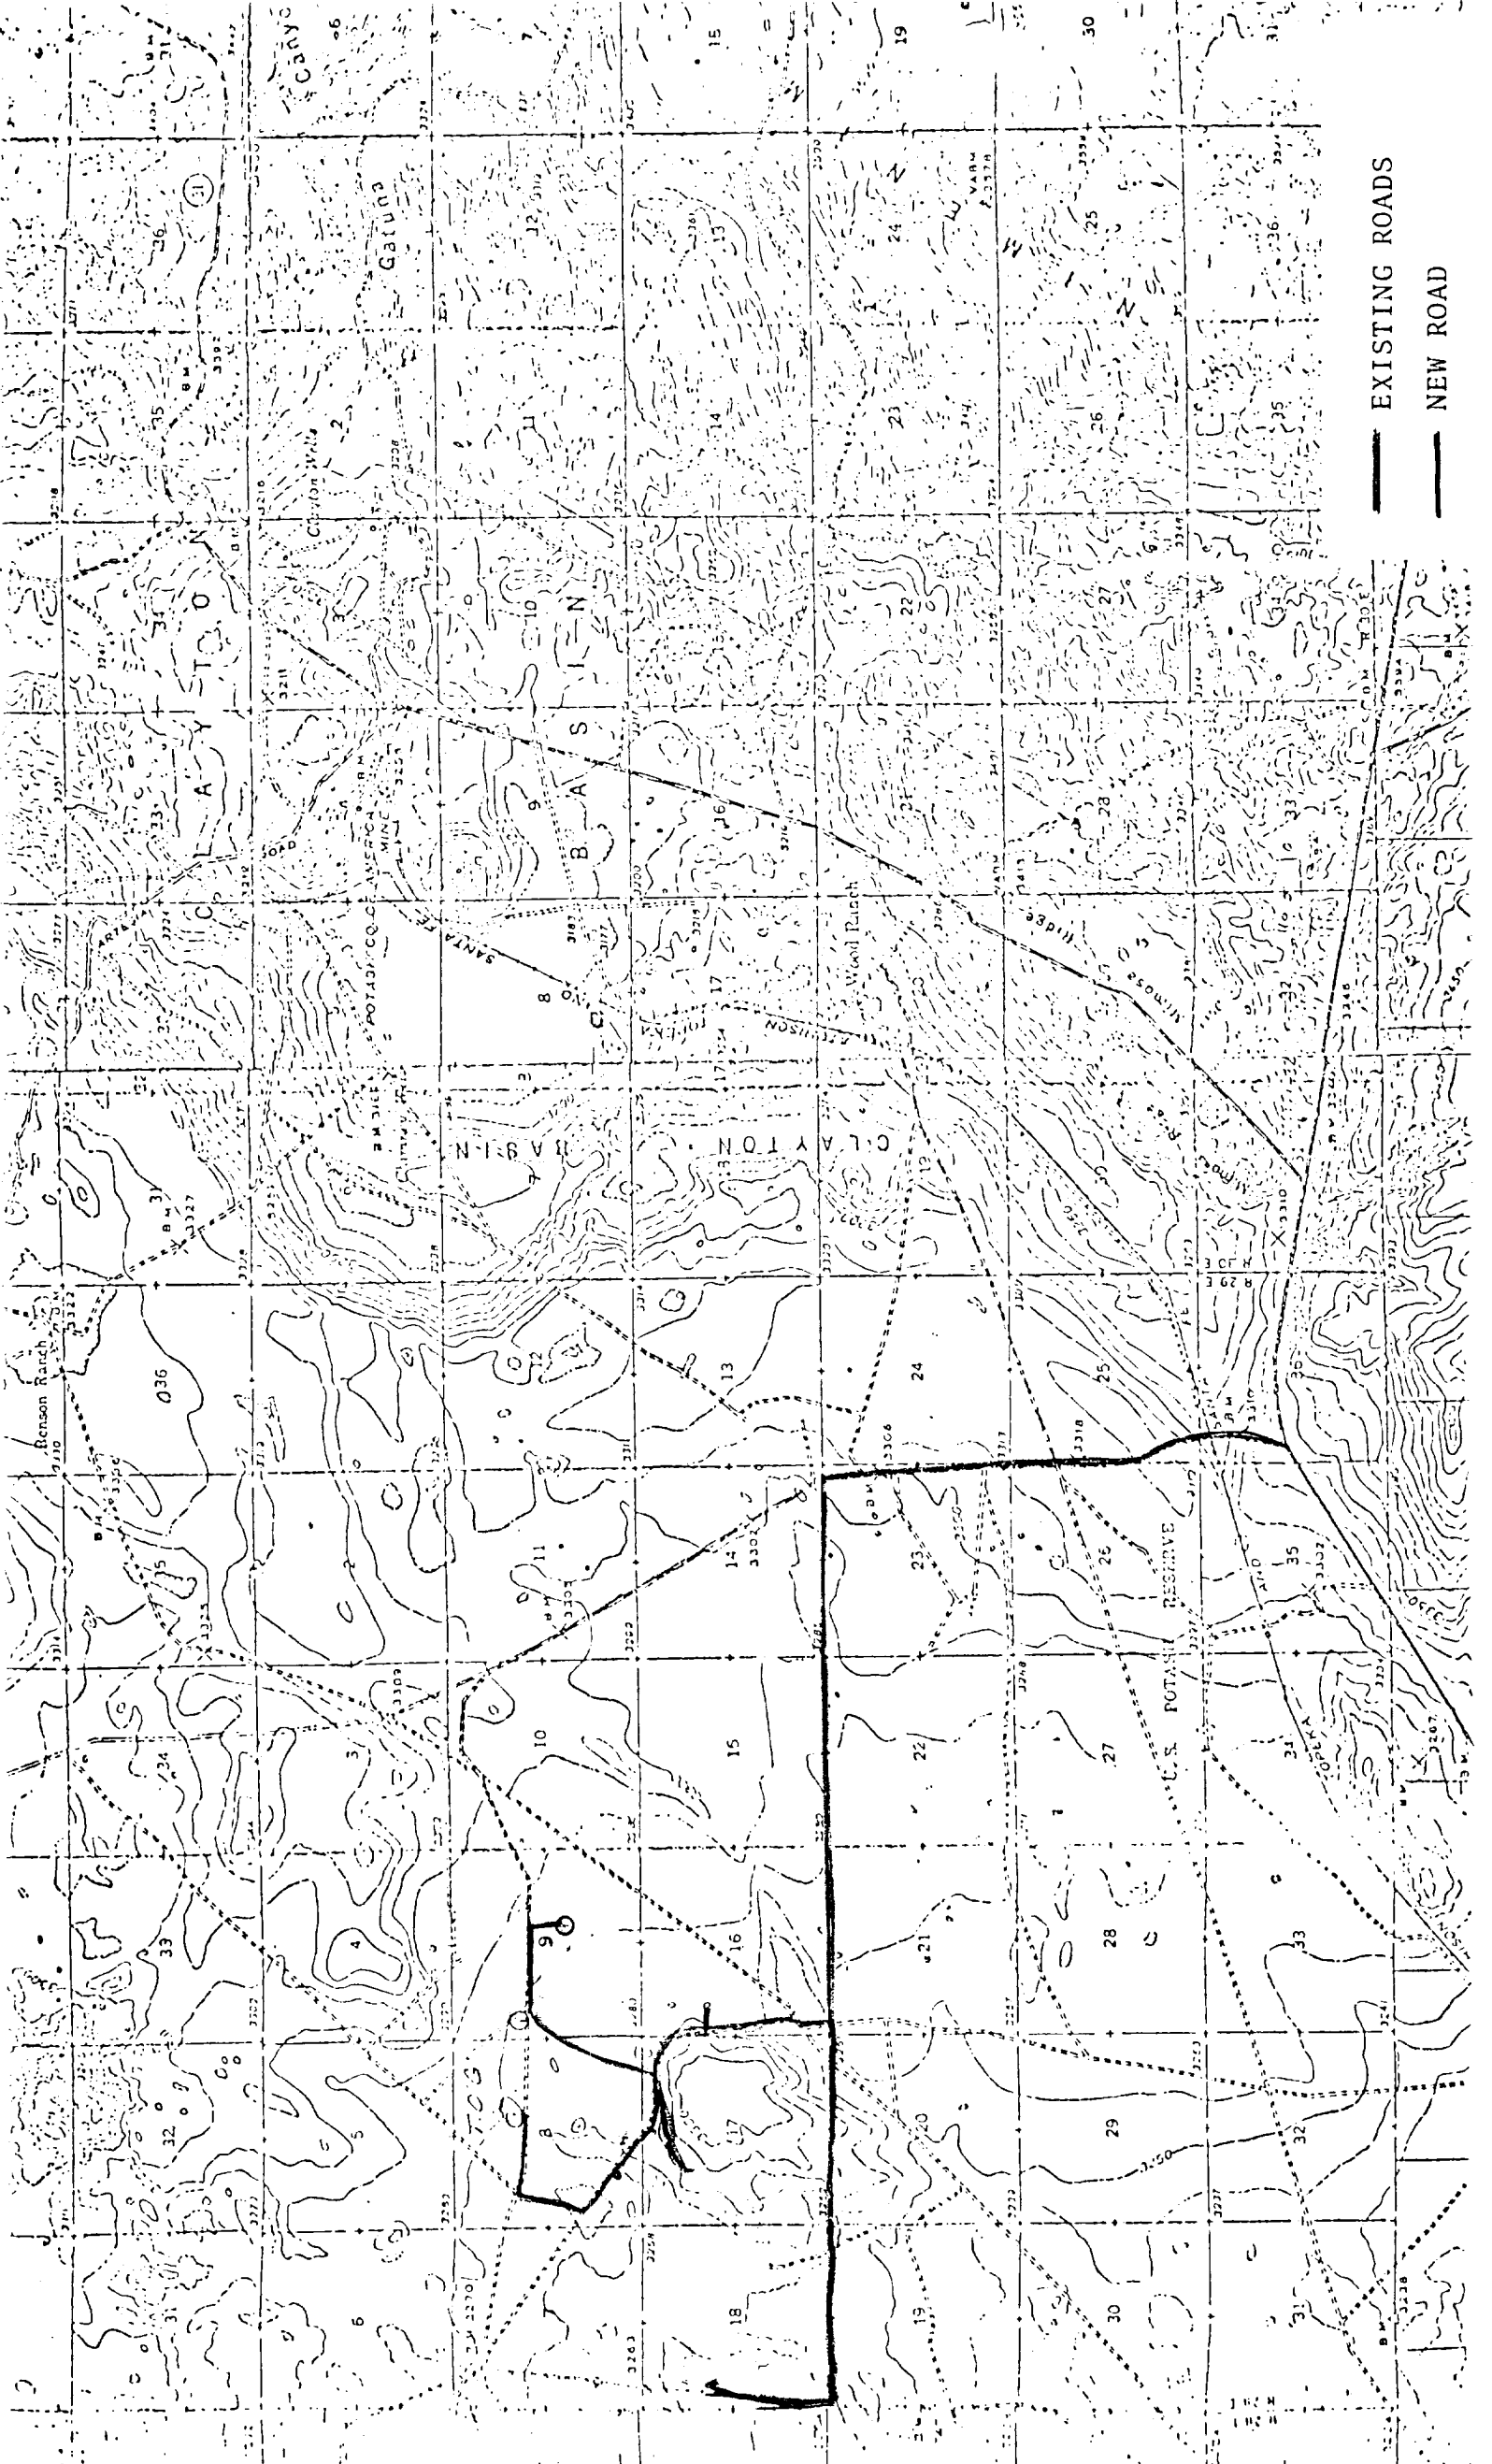

EXISTING ROADS
NEW ROAD