


HARVEY E. YATES COMP.
Well History Summary Sheet

Operator HARVEY E. YATES CO. Well Name & # Cedar Hills # 2 Lease # 0G-6027
 District Roswell Made By Ray F. Nokes Date 10-6-83
 Location G, 1650' FNL & 1980' FEL of Section 15, T-21S, R-27E Eddy Co., New Mexico
 Spud Date 3-19-75 Compl. Date 8-3-75 DUAL TD 11,750' PBDT 11,710'
 Type Well: Oil ☐ Gas ☒ Dual ☐ Other ☐ Field Burton Flat Strawn & Burton
 I P Flat Morrow
 Perfs.: Strawn: 10,411-441 ; Morrow: 11,332-633 Zone _____
 Stimulation * Total Holes _____
 Cumul. Oil _____ MCF _____ Water _____
 Recent Test _____ Lift Equipment _____
 Misc. Elevation: 3315' KB

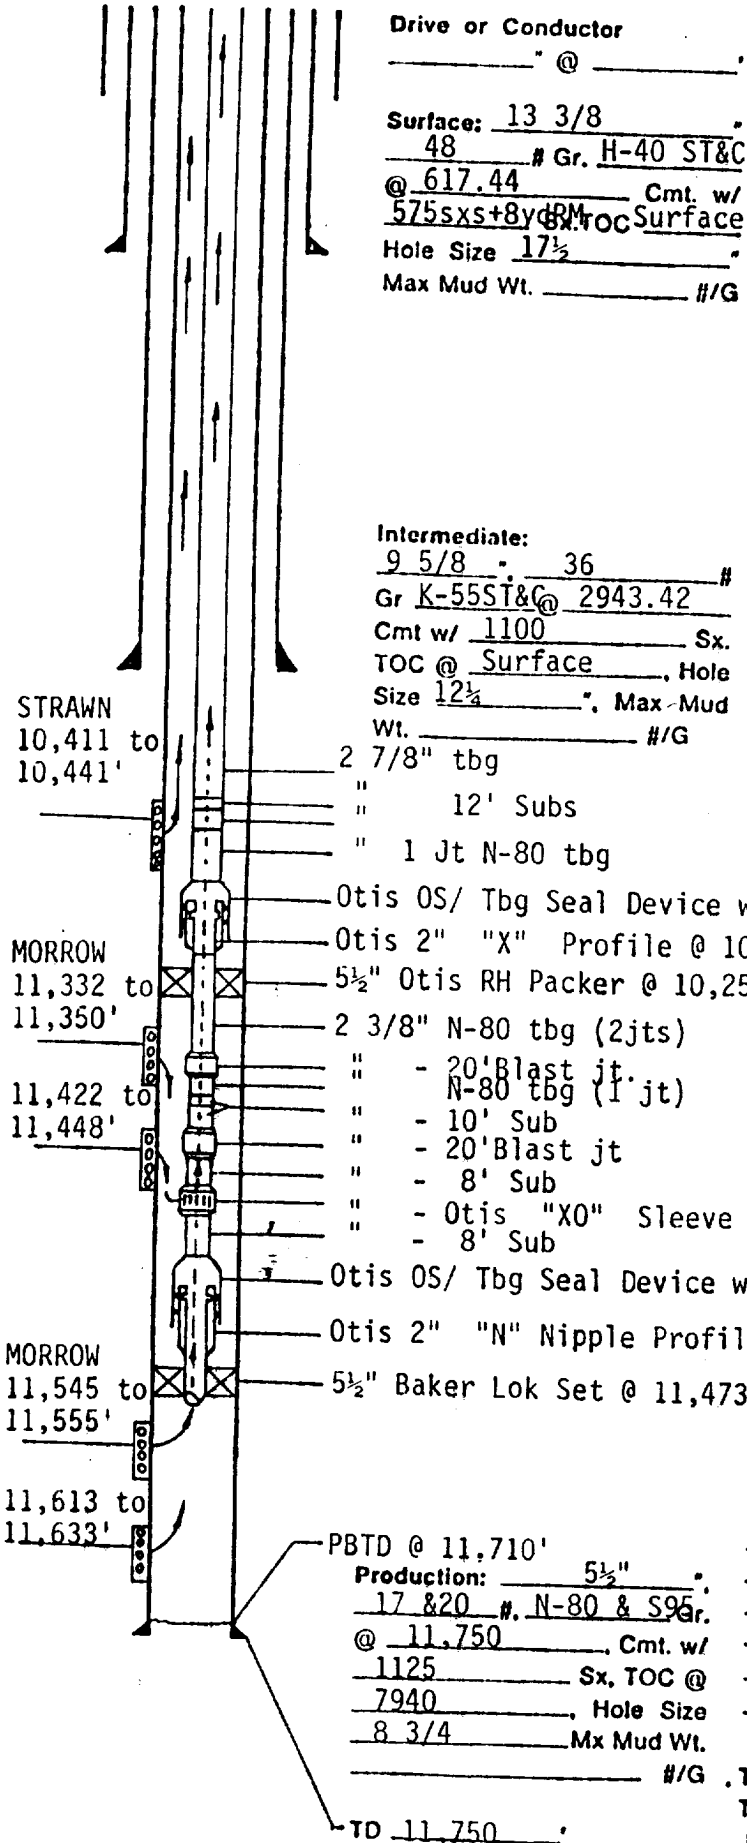

WELL HISTORY

* 11.613-633' Acdz w/150 Gals 7 1/2% MS Acid
Acadz w/2000 " " " "
with 1000 SCF N₂/BBL
11.613-633' & 11.545-555' Acadz w/3000 gals
7 1/2% MS Acid w/1000 SCF N₂/BBL
11.332-352' Acadz w/500 gals 10% Acetic Acid
11.422-448' Acadz w/250 gals 10% Acetic Acid
11.332-448' Acadz w/5000 gals 7 1/2% MS Acid w/
1000 SCF N₂/BBL

12/79 Encountered bad scale plug in tbg
& Acadz w/ 2000 gals 15% HCL w/ scale
& corrosion inhibitors.

Present Condition: SI due to inability to
to produce through swab & line in tbg
which was lost attempting to put well
back on production after gas company
shutting well in.

Tubing 2 7/8 : _____ #. _____ Gr. @ 10,251'
 Tubing : _____ #. _____ Gr. @ _____
 Packer @ _____